


- 1. storage container
- 2. cold store
- 3. retail container 01
- 4. existing toilets
- 5. retail container 02
- 6. tasting & sales
- 7. scullery
- 8. store
- 9. tourism information
- 10. private tasting room

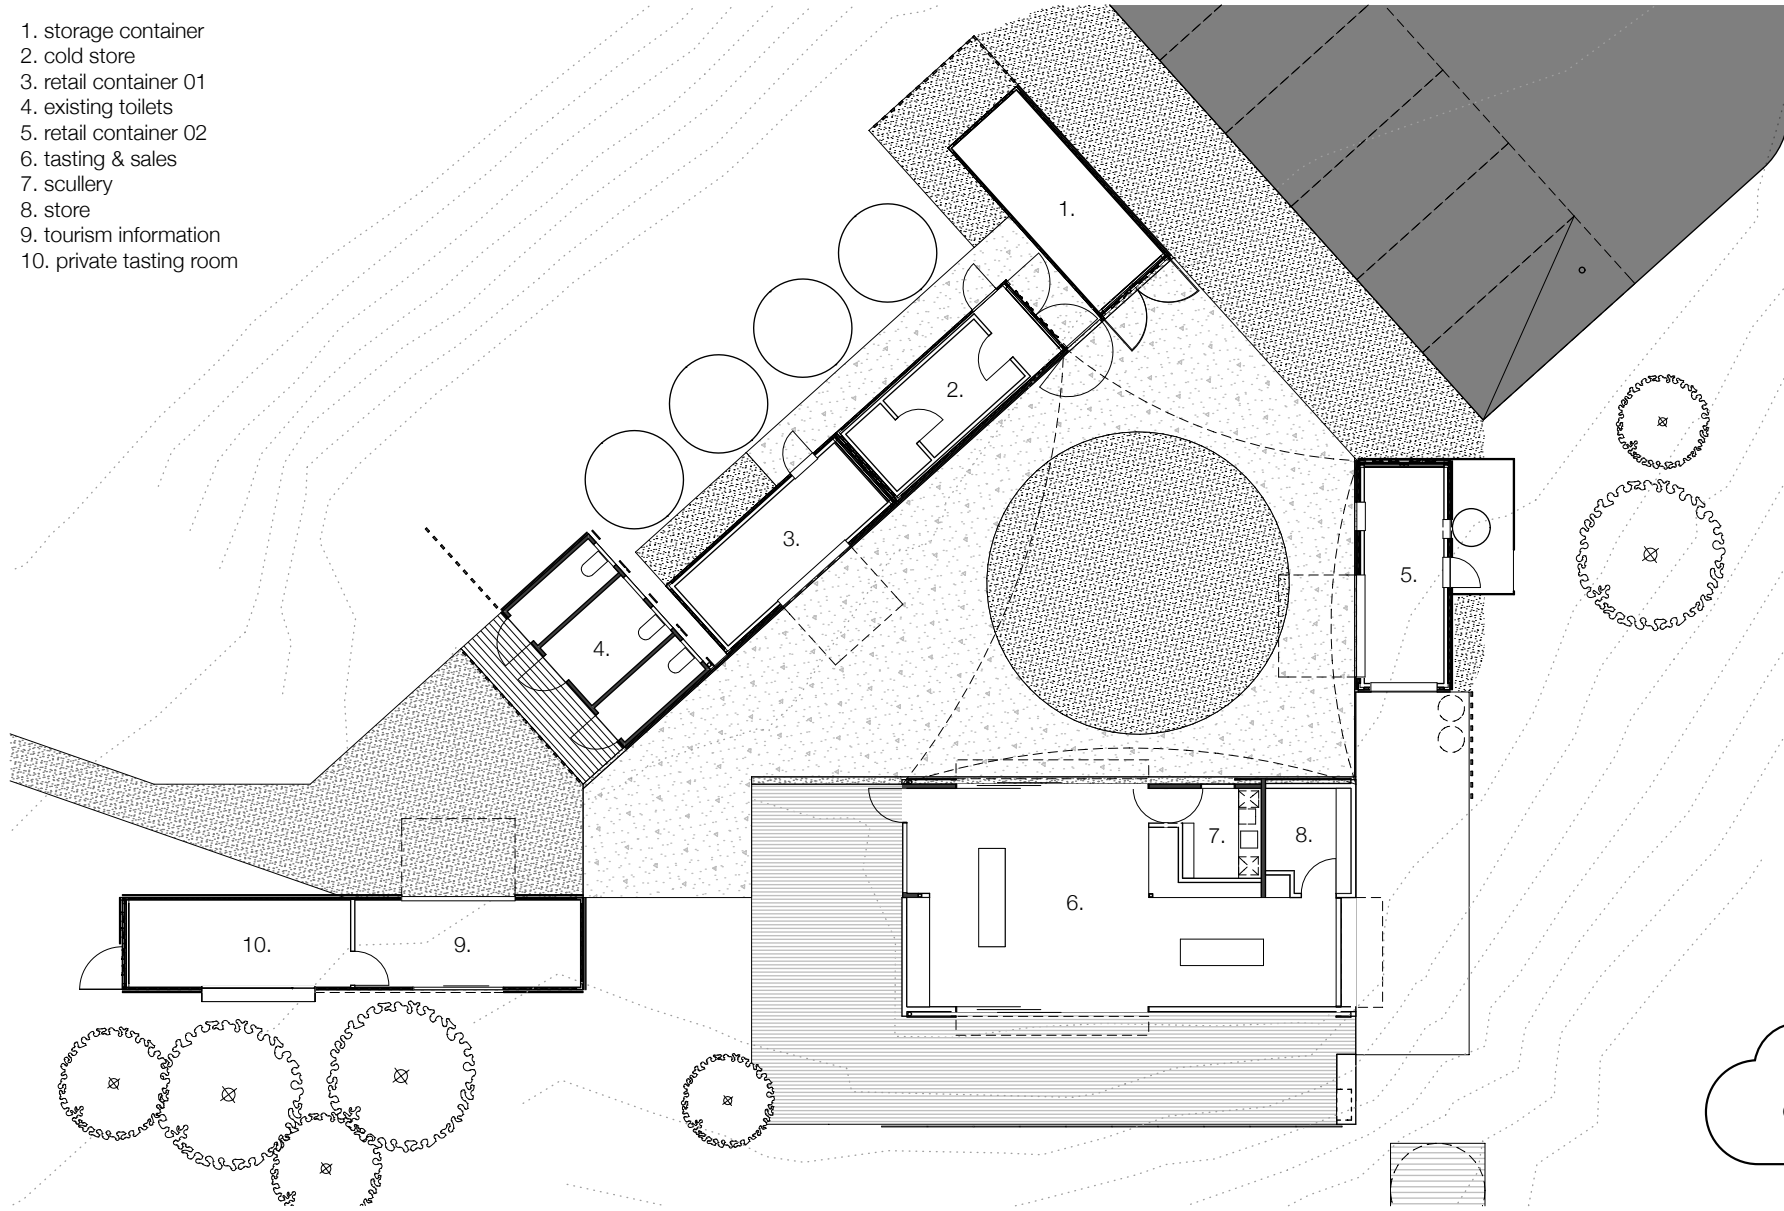


developing great ideas together

1  
-

cellar door floor plan

1:200

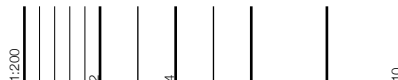

**CUMULUS  
STUDIO**  
architecture & design