




ELEVATION - NORTH

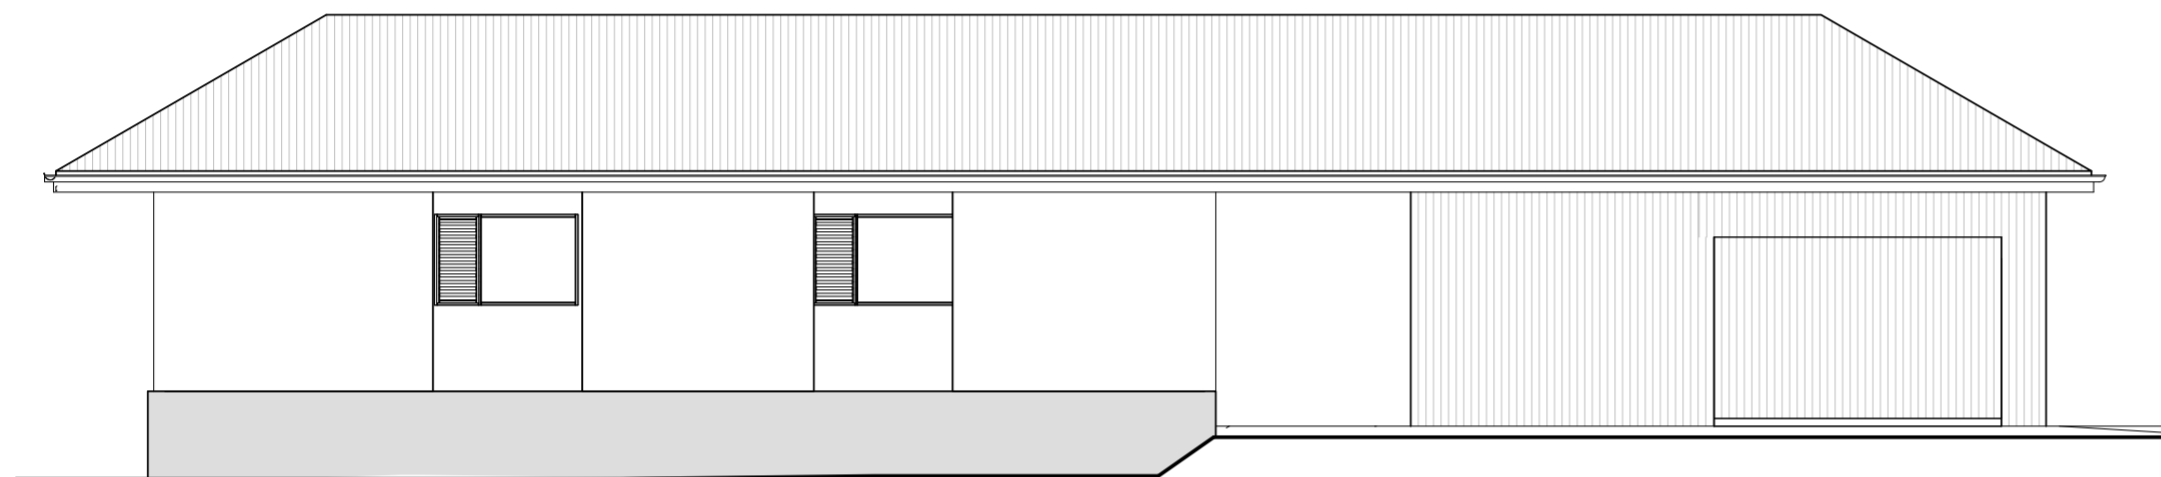

ELEVATION - WEST

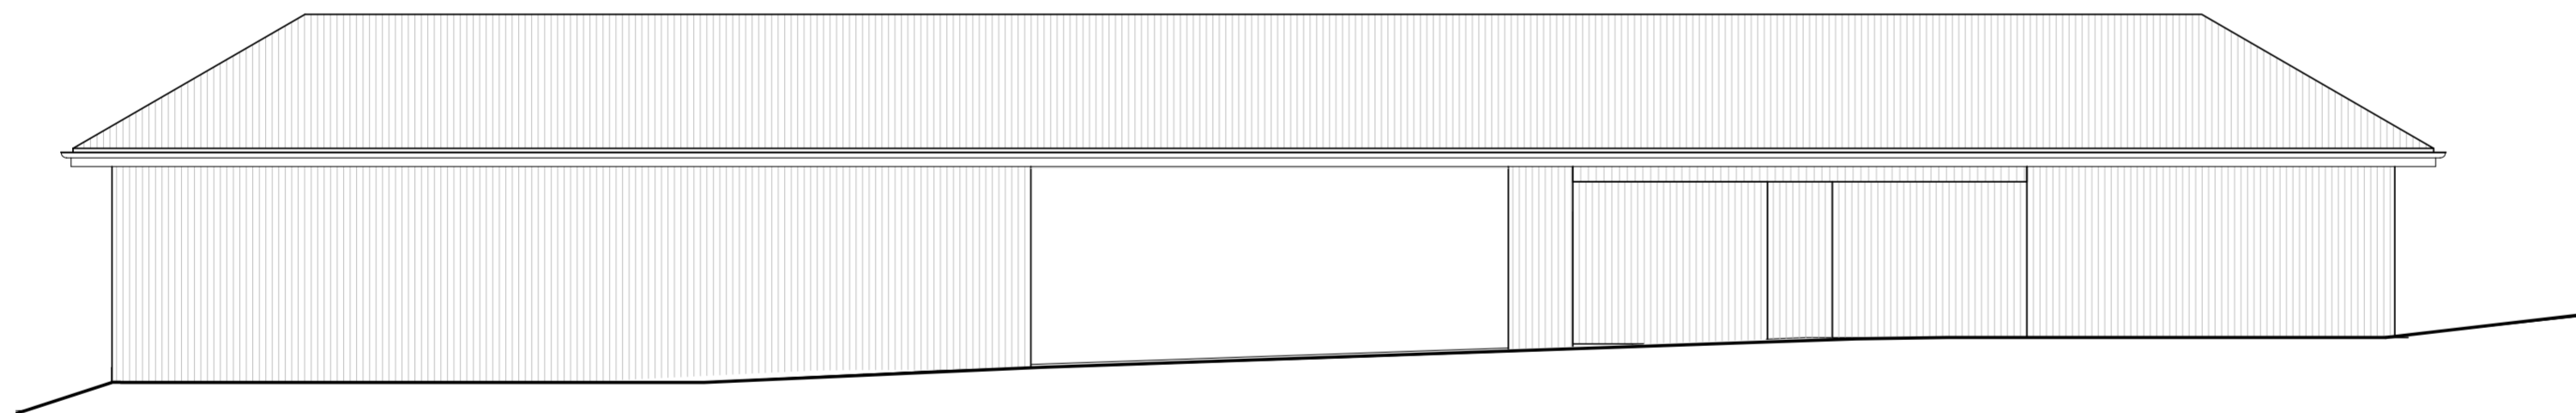

ELEVATION - SOUTH

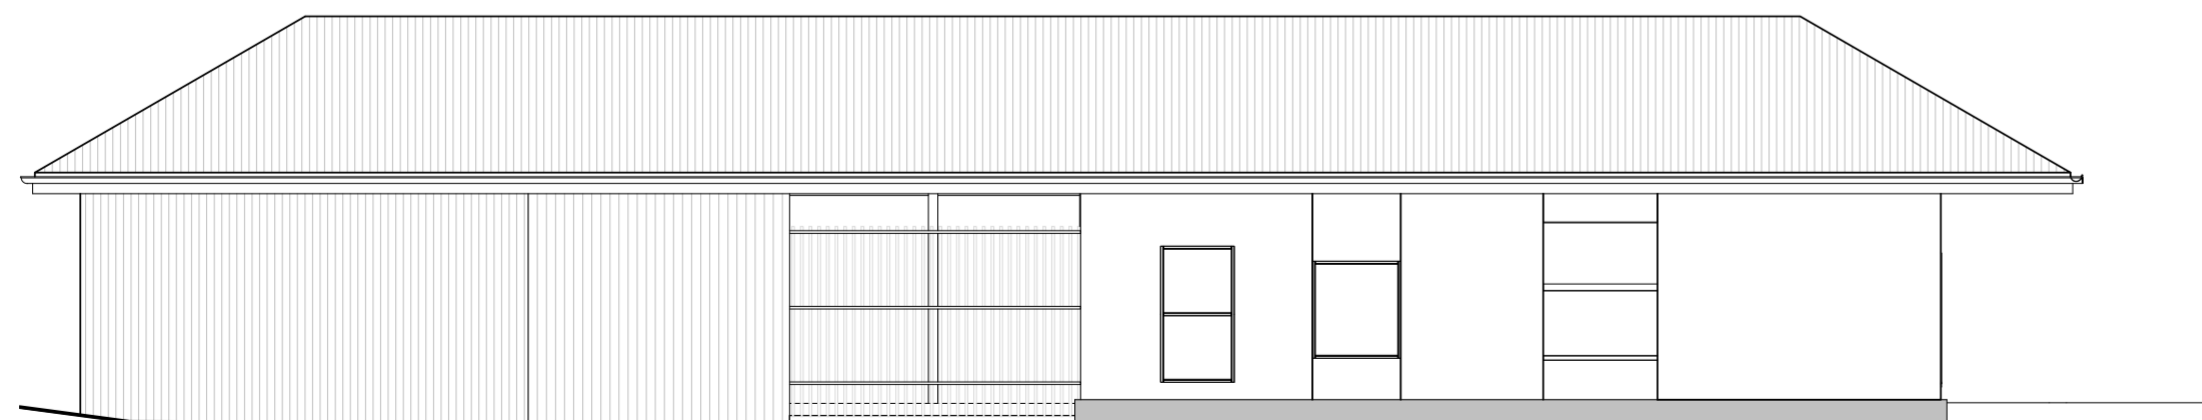

ELEVATION - EAST