


Lower ground floor

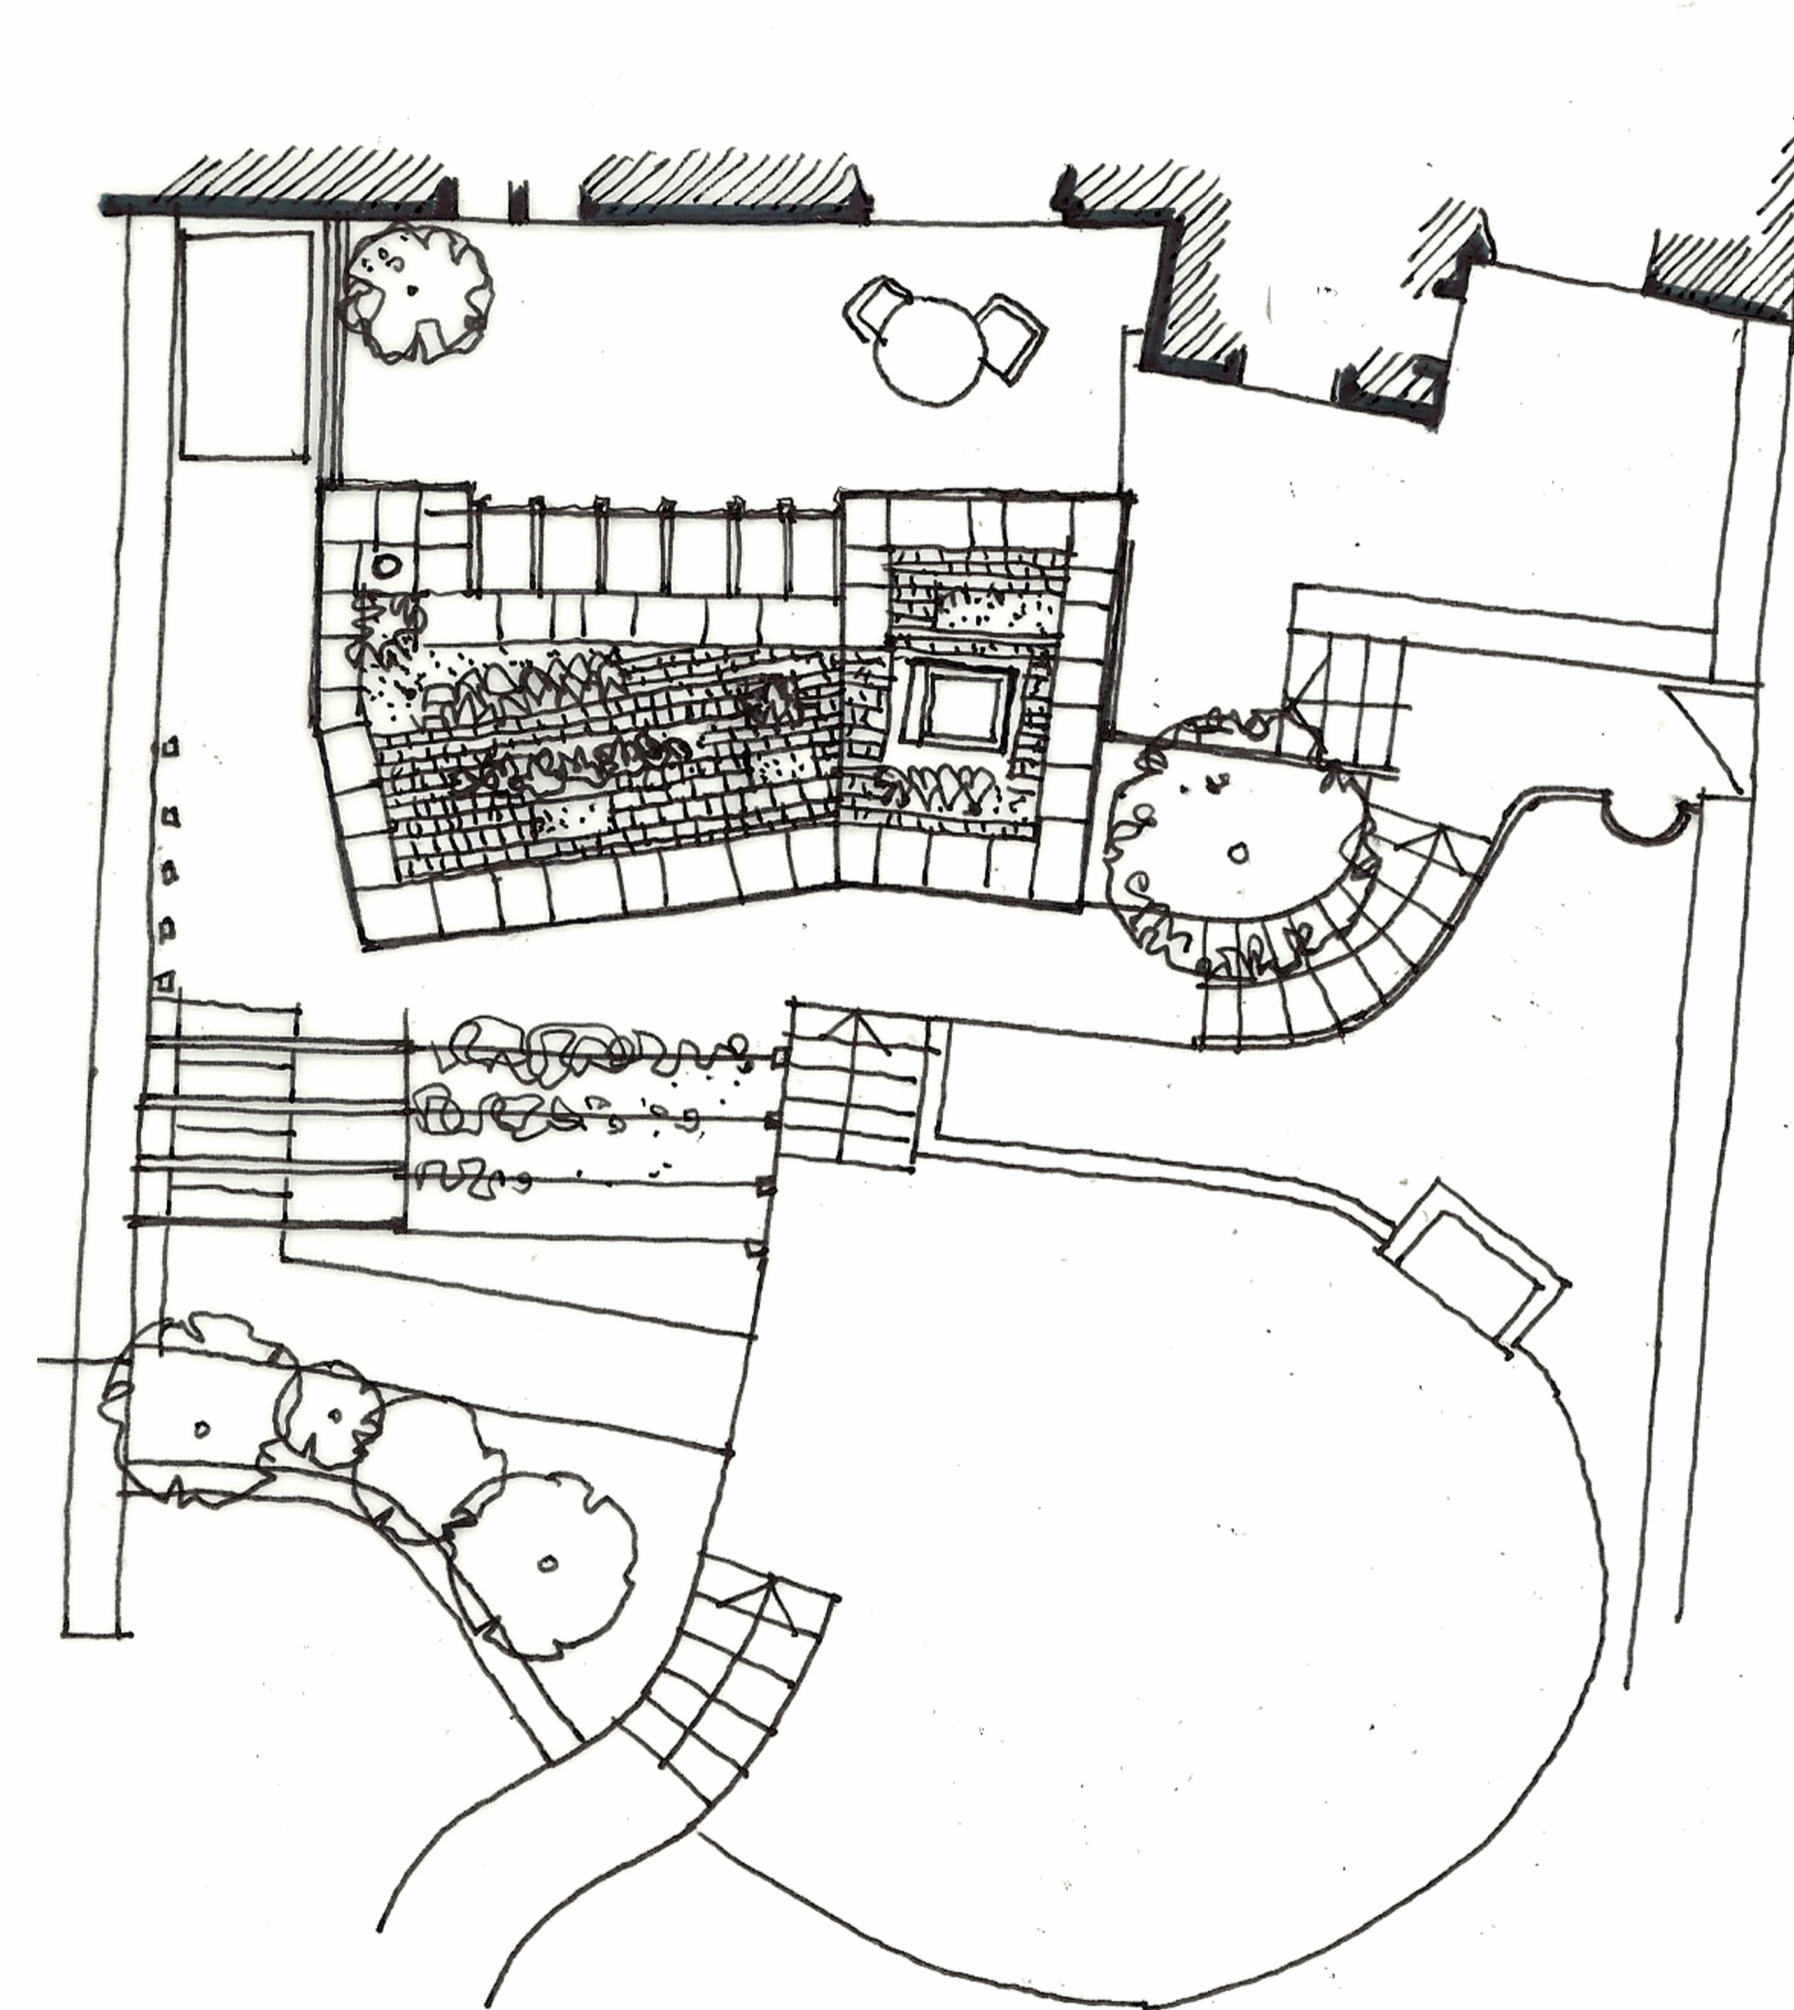

Upper ground floor

Revision notes:
Rev: Date:

© Prue Chiles Architects 2011. All dimensions to be checked on site. Do not scale from these drawings.

Alterations to 26 Underbank Old Road, Holmfirth

Title: Plans
Job no: 11.03
Dwg. no: 13
Scale:
Size: A1
Date: 18.06.12
Drawn: HE
Ckd by: PC

Prue Chiles Architects

39 Bishopstall Road
Sheffield
S11 8PP

T 0114 2663542
F 0114 2665561
E info@pruechilesarchitects.co.uk
W www.pruechilesarchitects.co.uk