






North Elevation 1:100

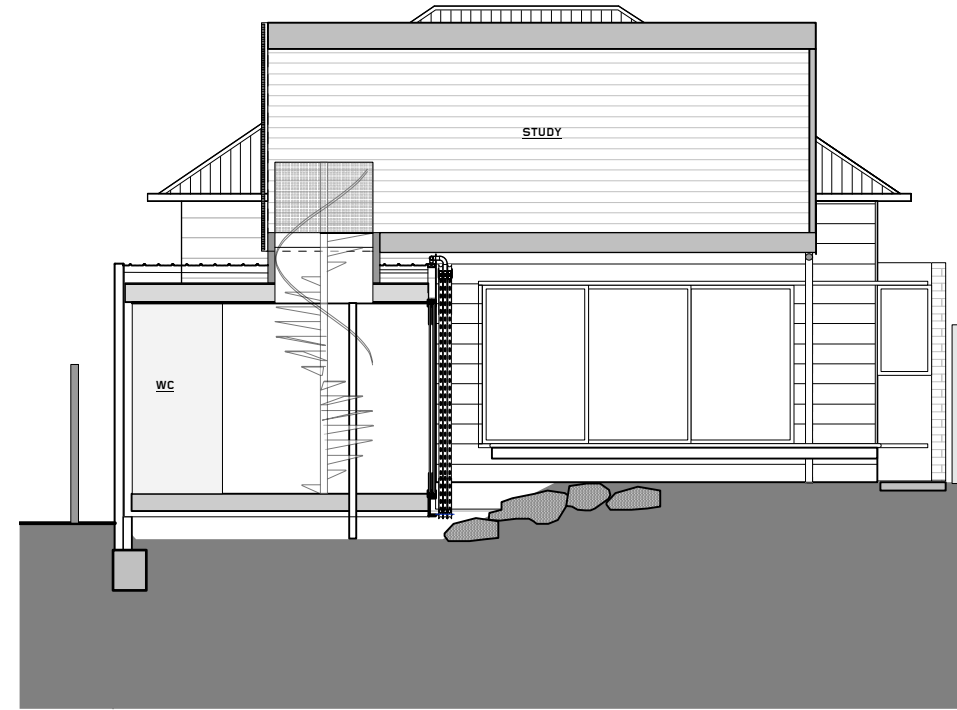

Section A-A 1:100

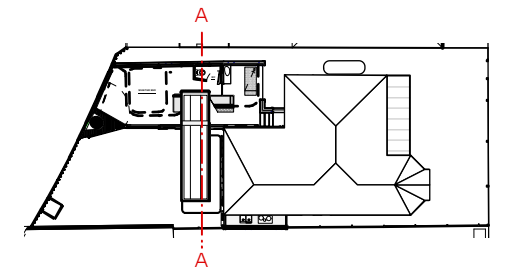

Site Plan 1:500

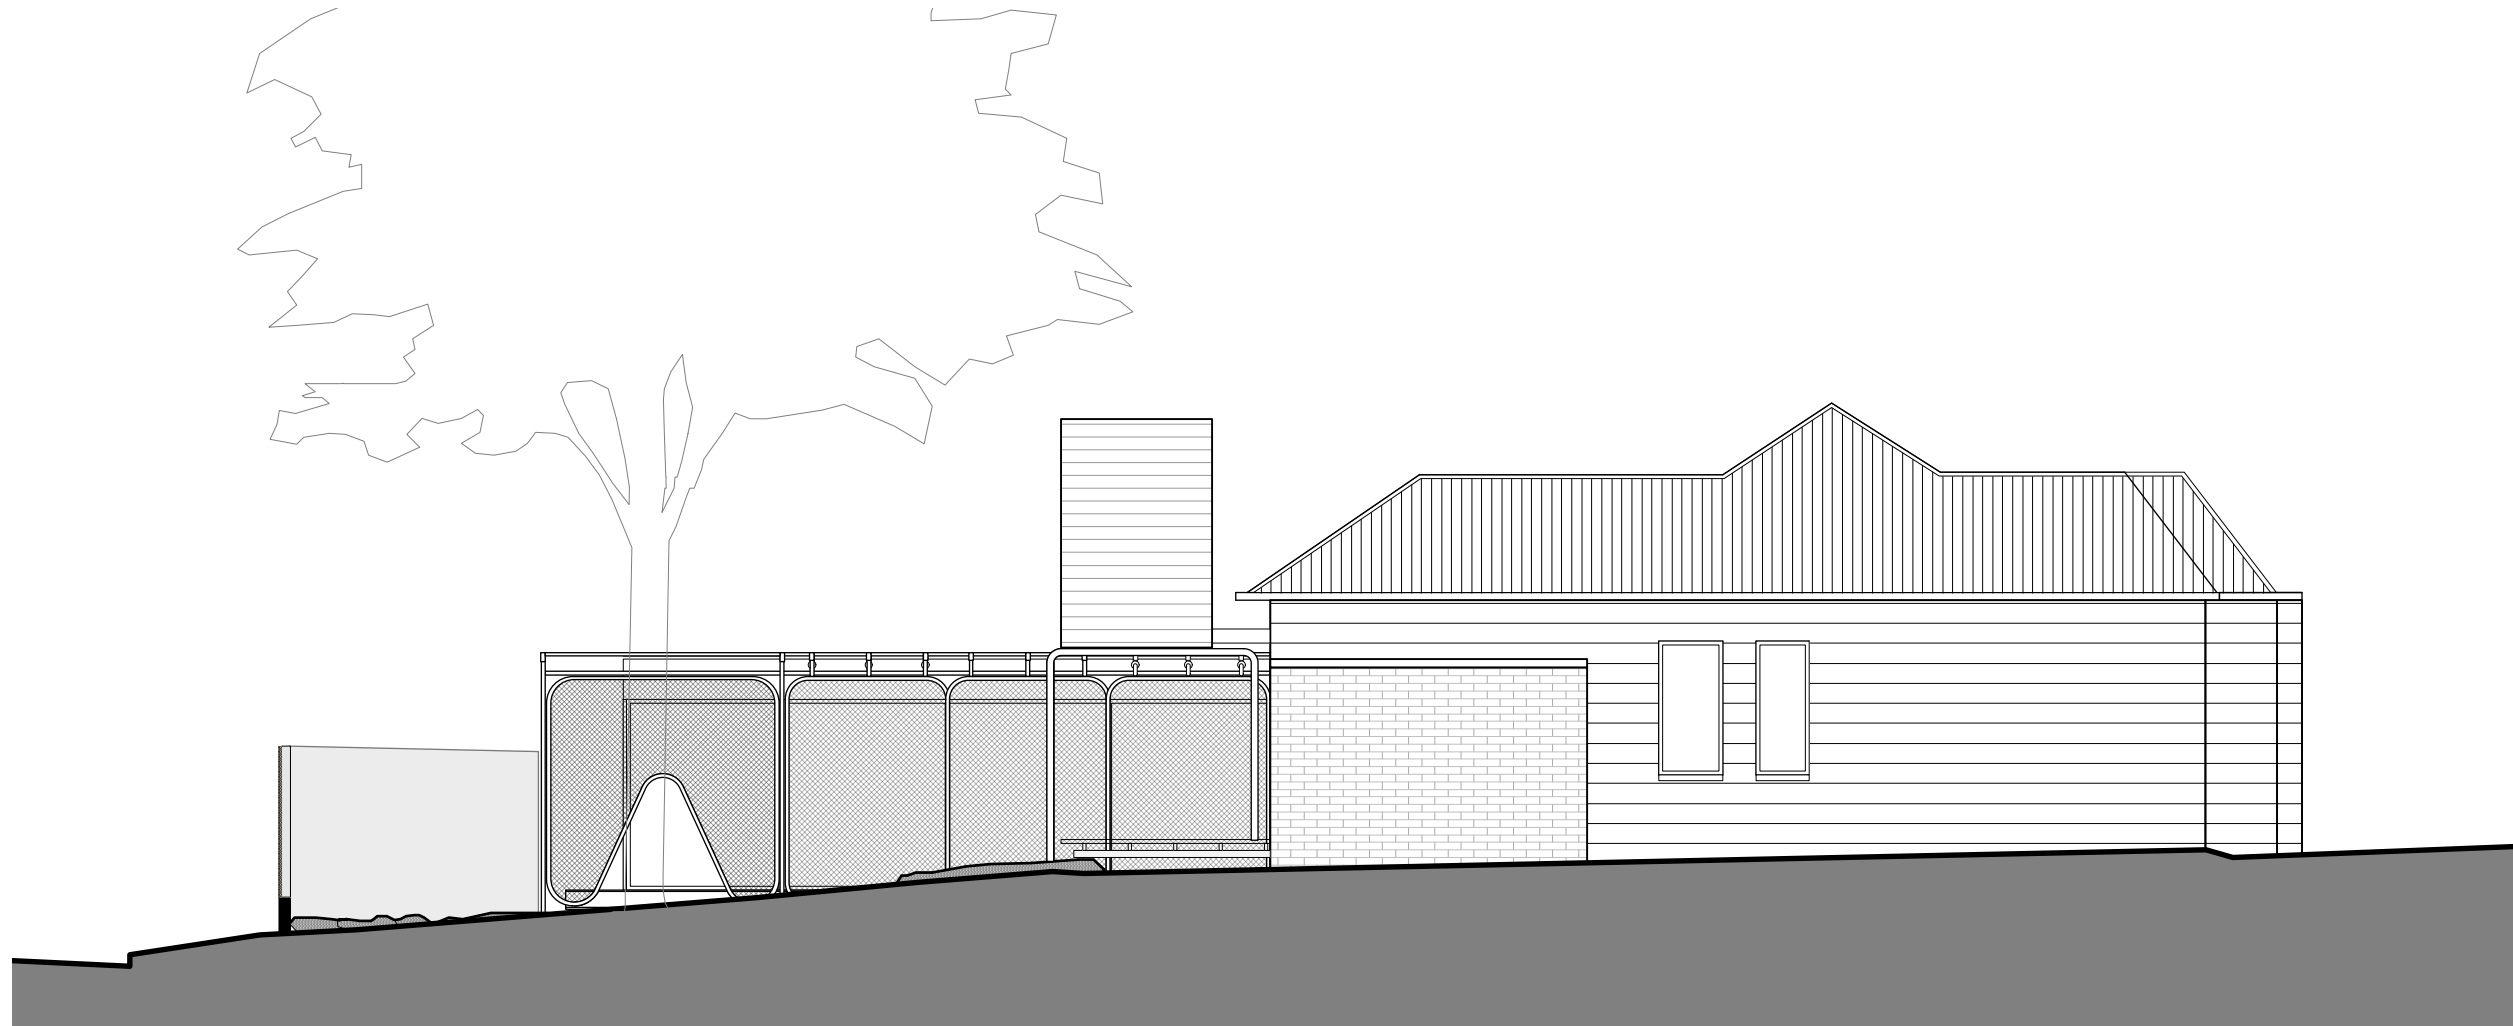

West Elevation 1:100