




SOUTH ELEVATION

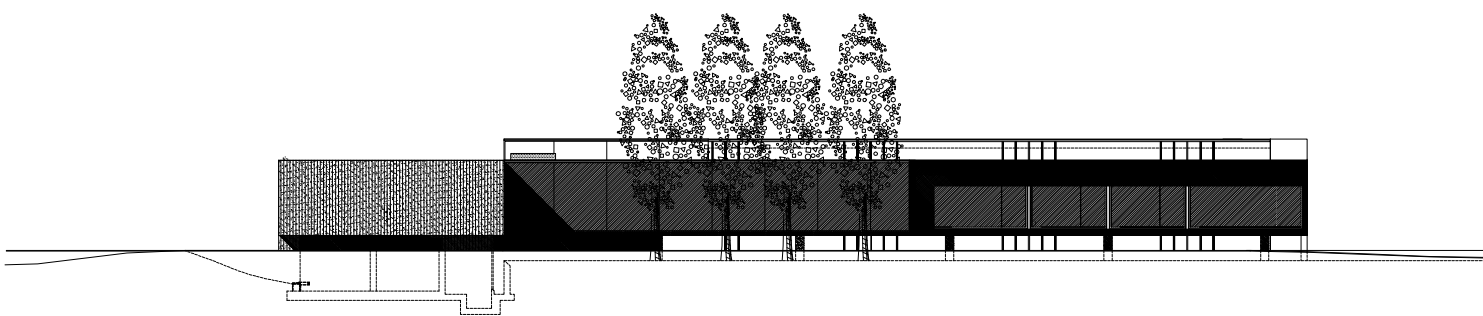

SOUTH ELEVATION (MIDDLE)

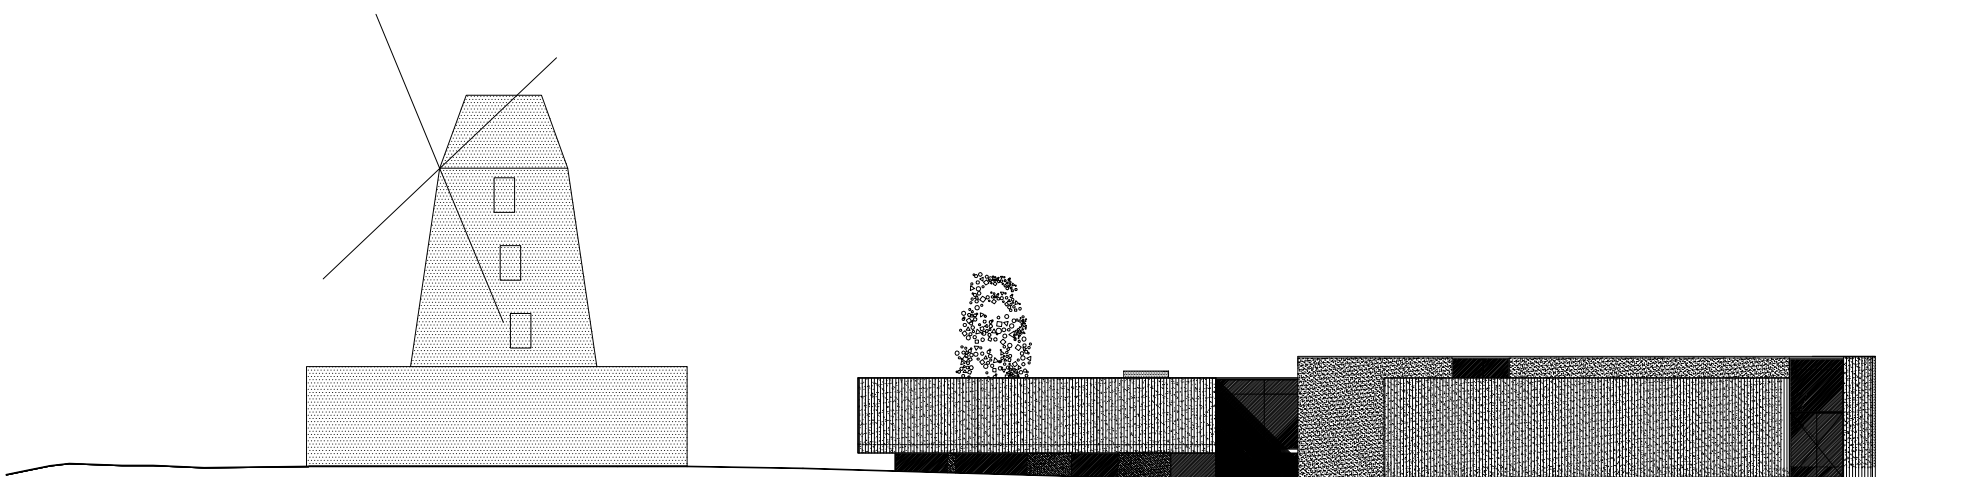

EAST ELEVATION

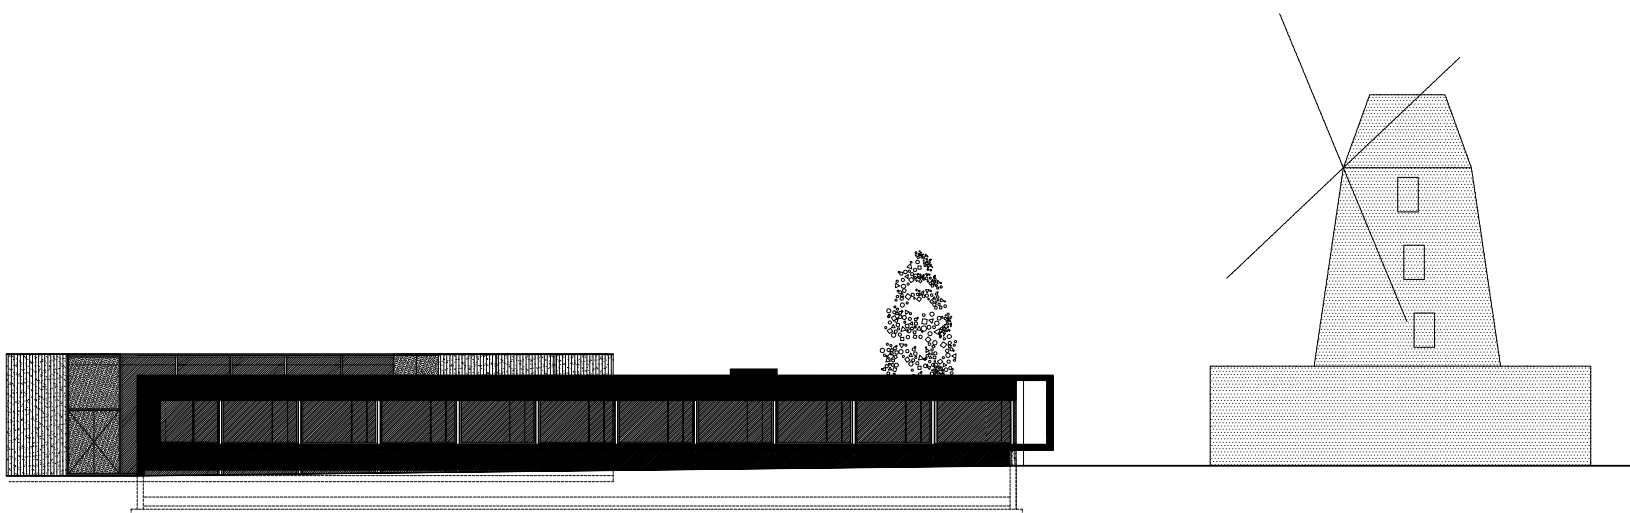

WEST ELEVATION