



WEST ELEVATION

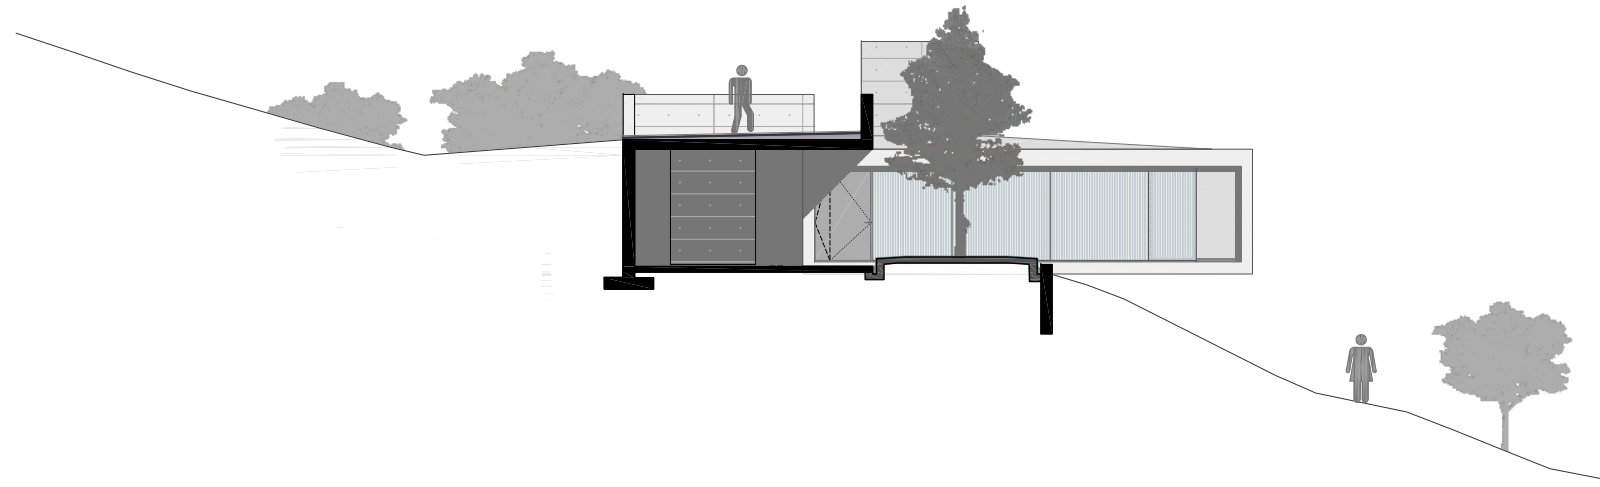

EAST ELEVATION

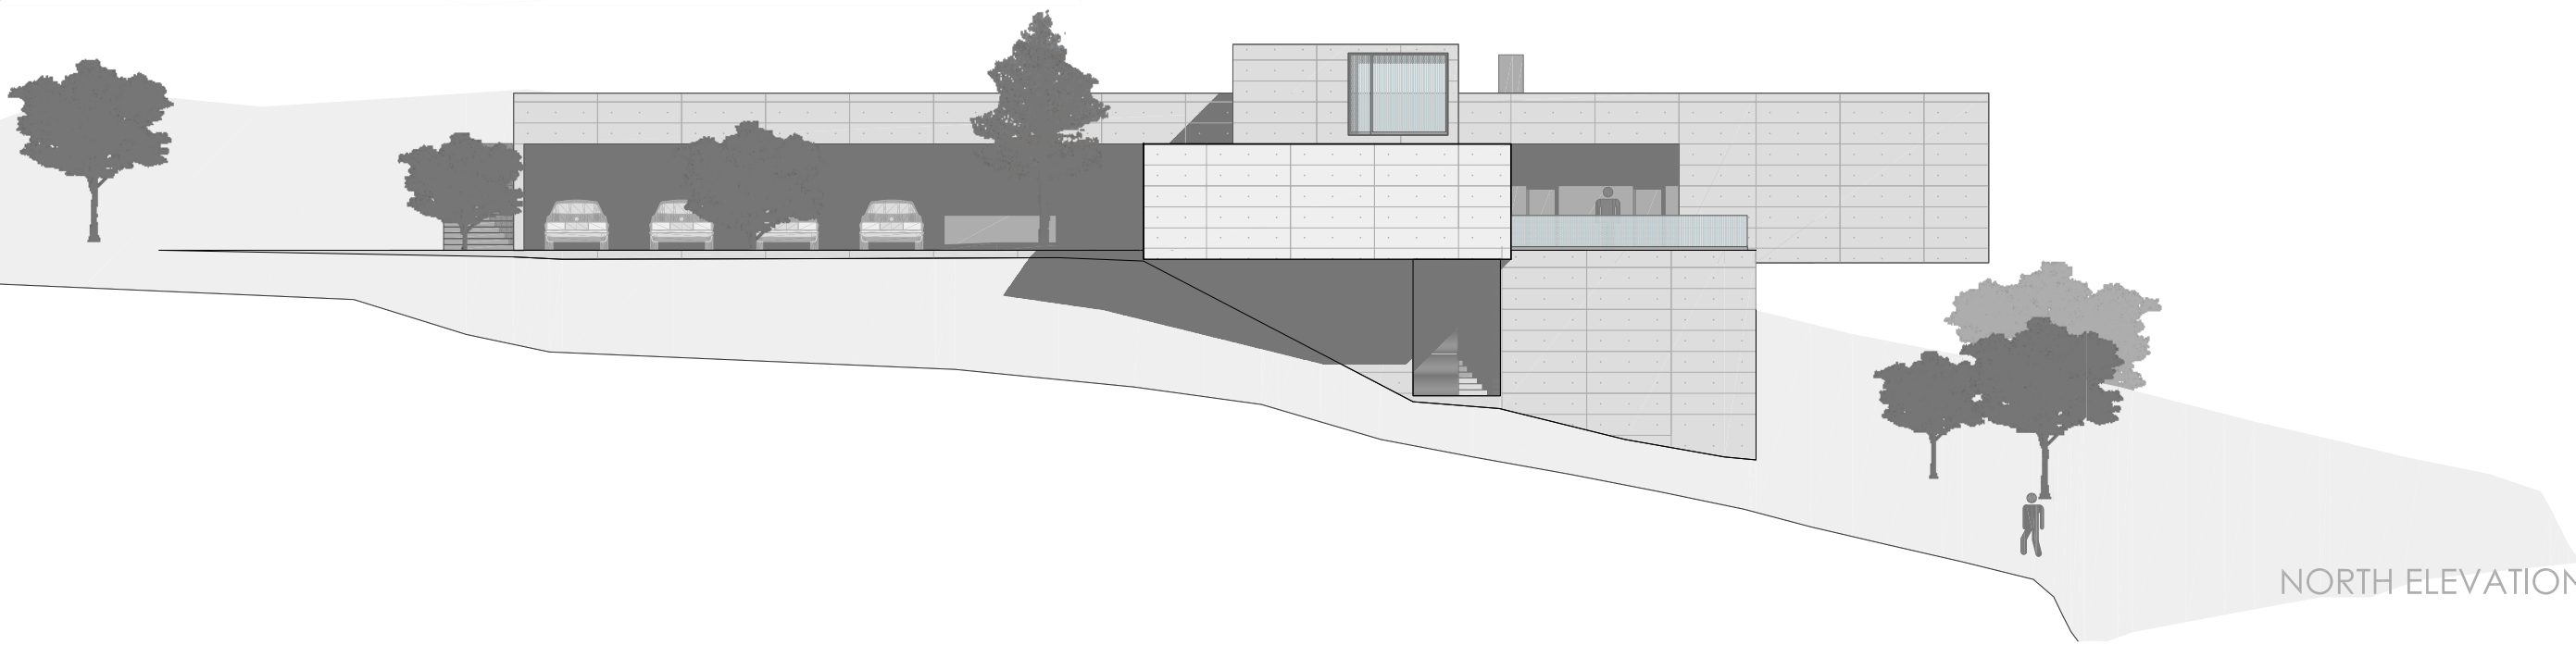

NORTH ELEVATION



SOUTH ELEVATION