



Lift Lobby Feature Wall

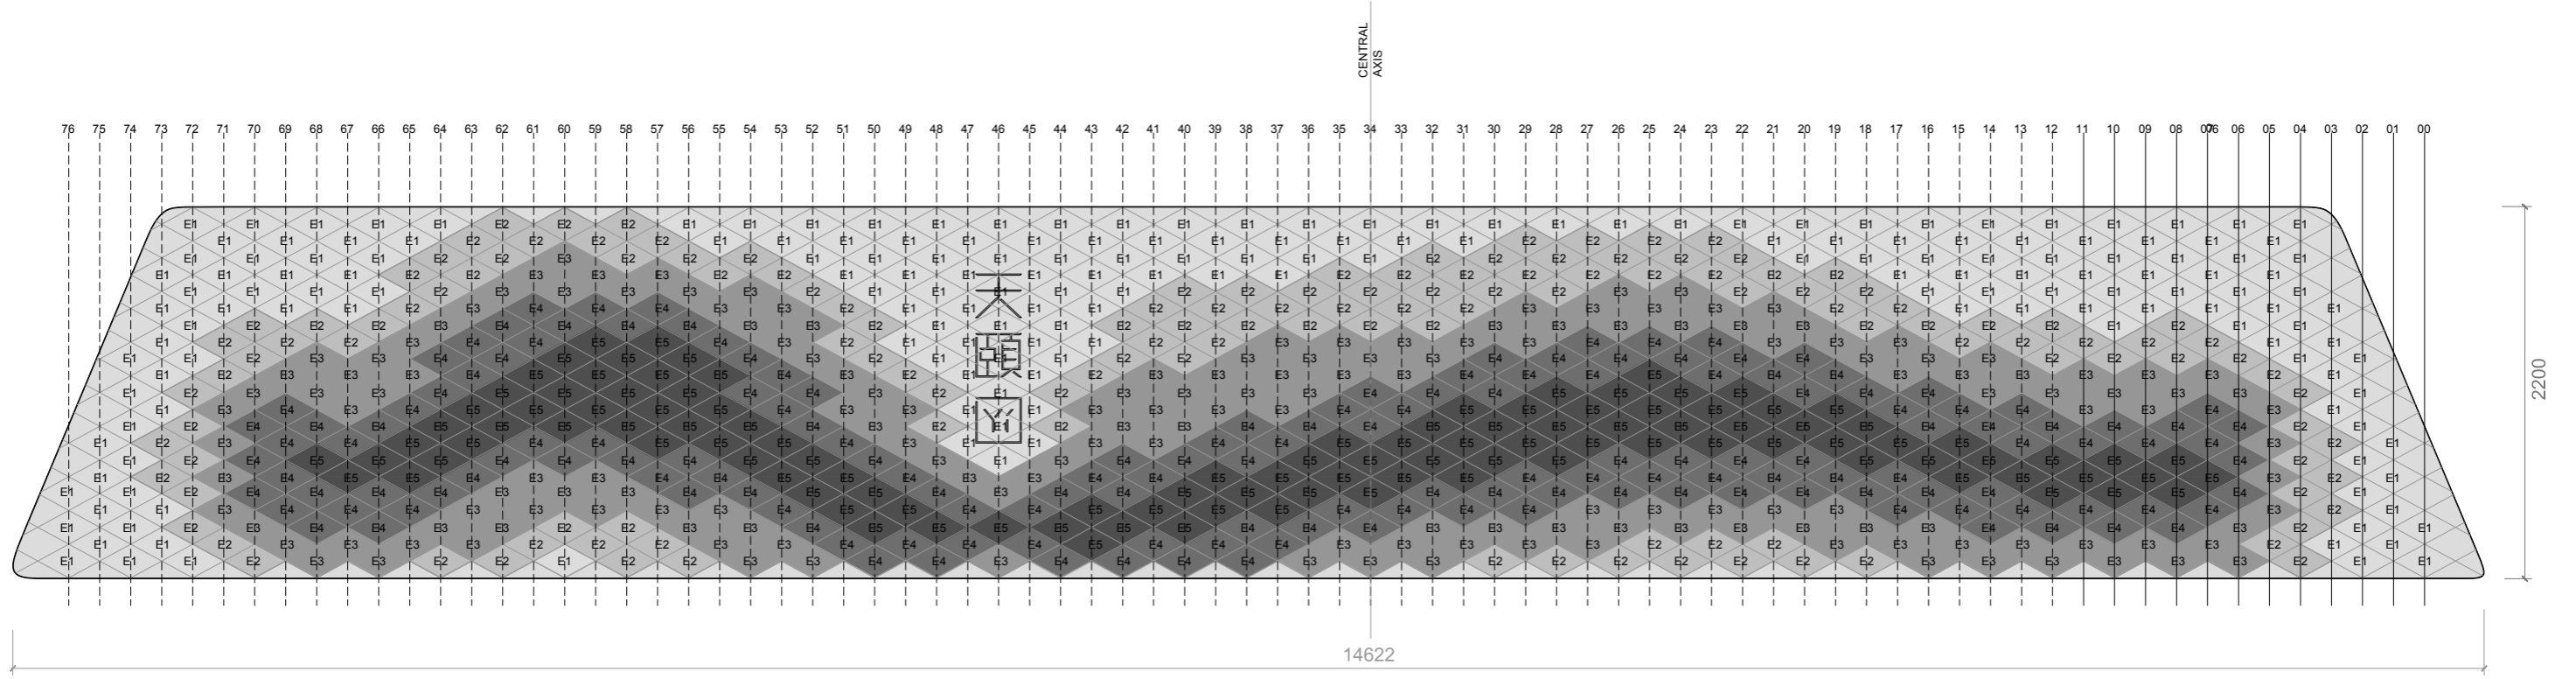

FEATURE WALL ELEVATION

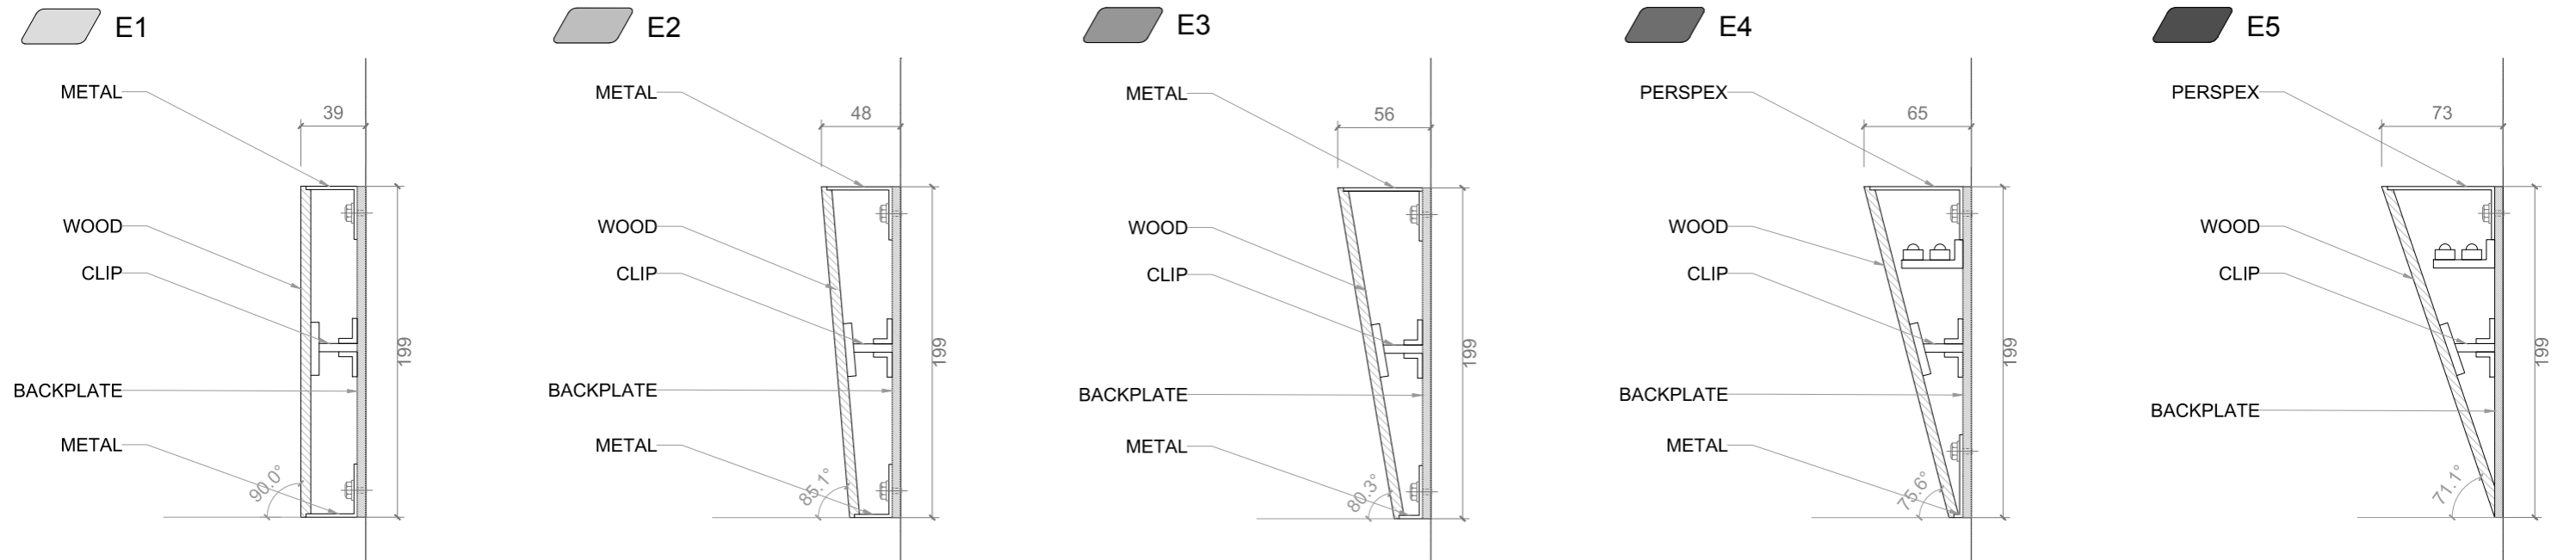

ELEMENT SECTIONS