




SITE PLAN

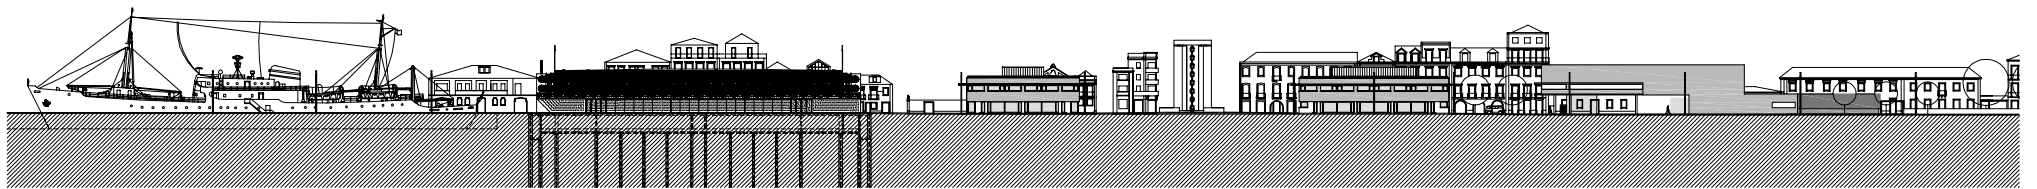

SOUTH ELEVATION

