



PRESTIPINO HOUSE


MAX PRITCHARD ARCHITECT

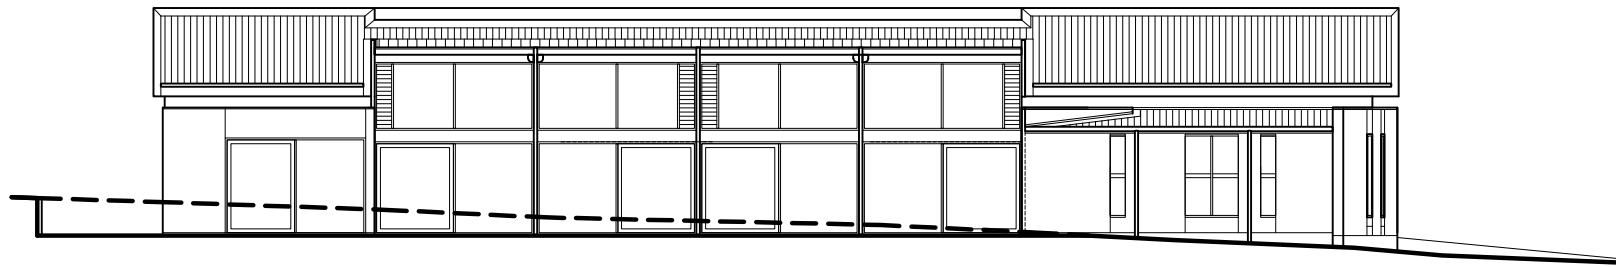


NORTH ELEVATION

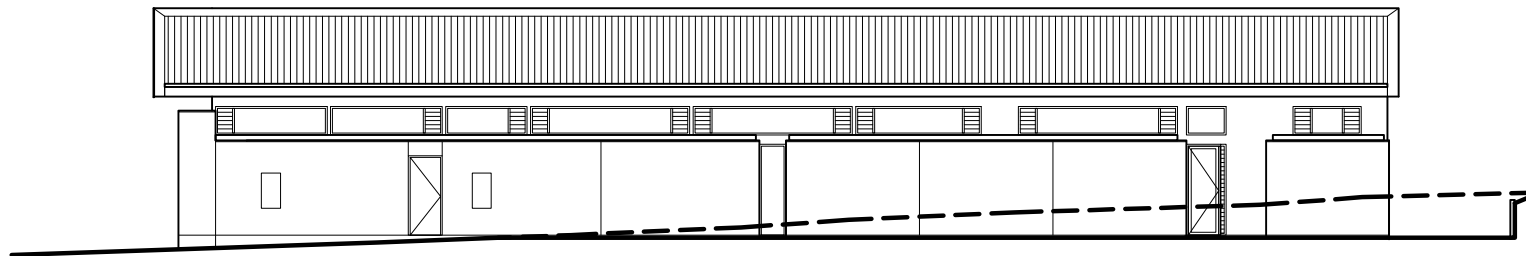

SOUTH ELEVATION

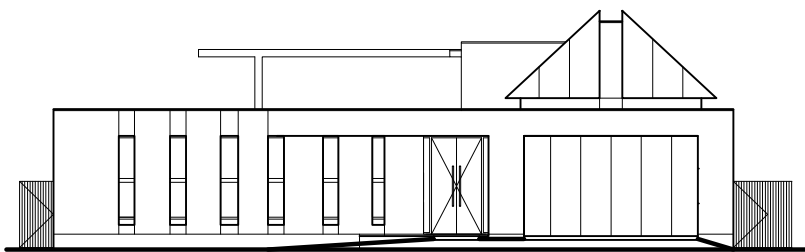

WEST ELEVATION

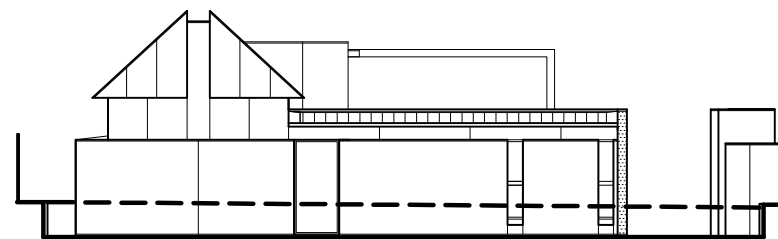

EAST ELEVATION

