


- 1. public carpark
- 2. lookout
- 3. courtyard
- 4. cellar door
- 5. staff / DDA carpark
- 6. vinyards

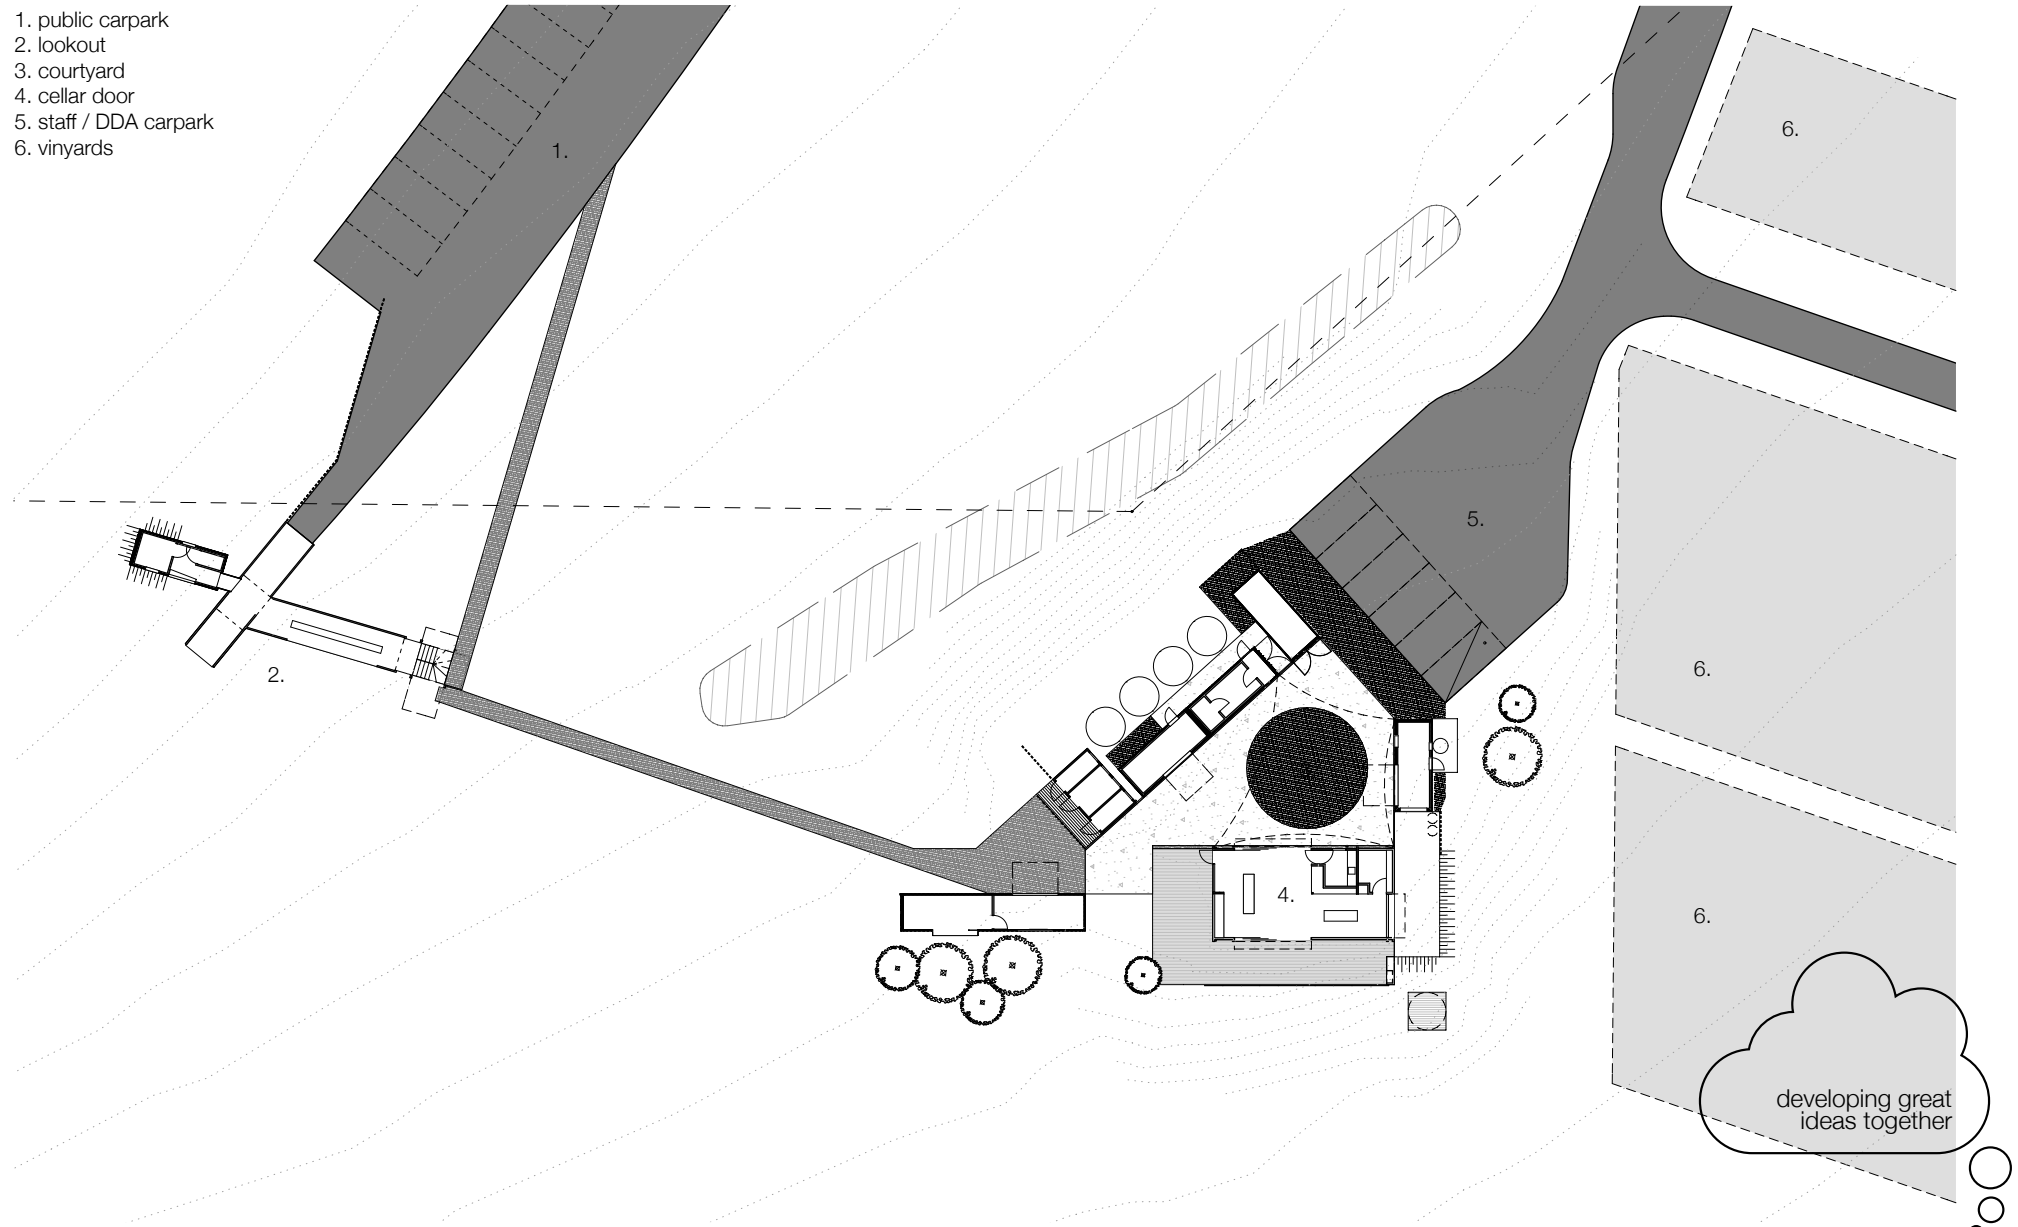

developing great ideas together

1
-

site plan
1:500

