


FLOOR 2.

CURRENT STATE
scale=1/50

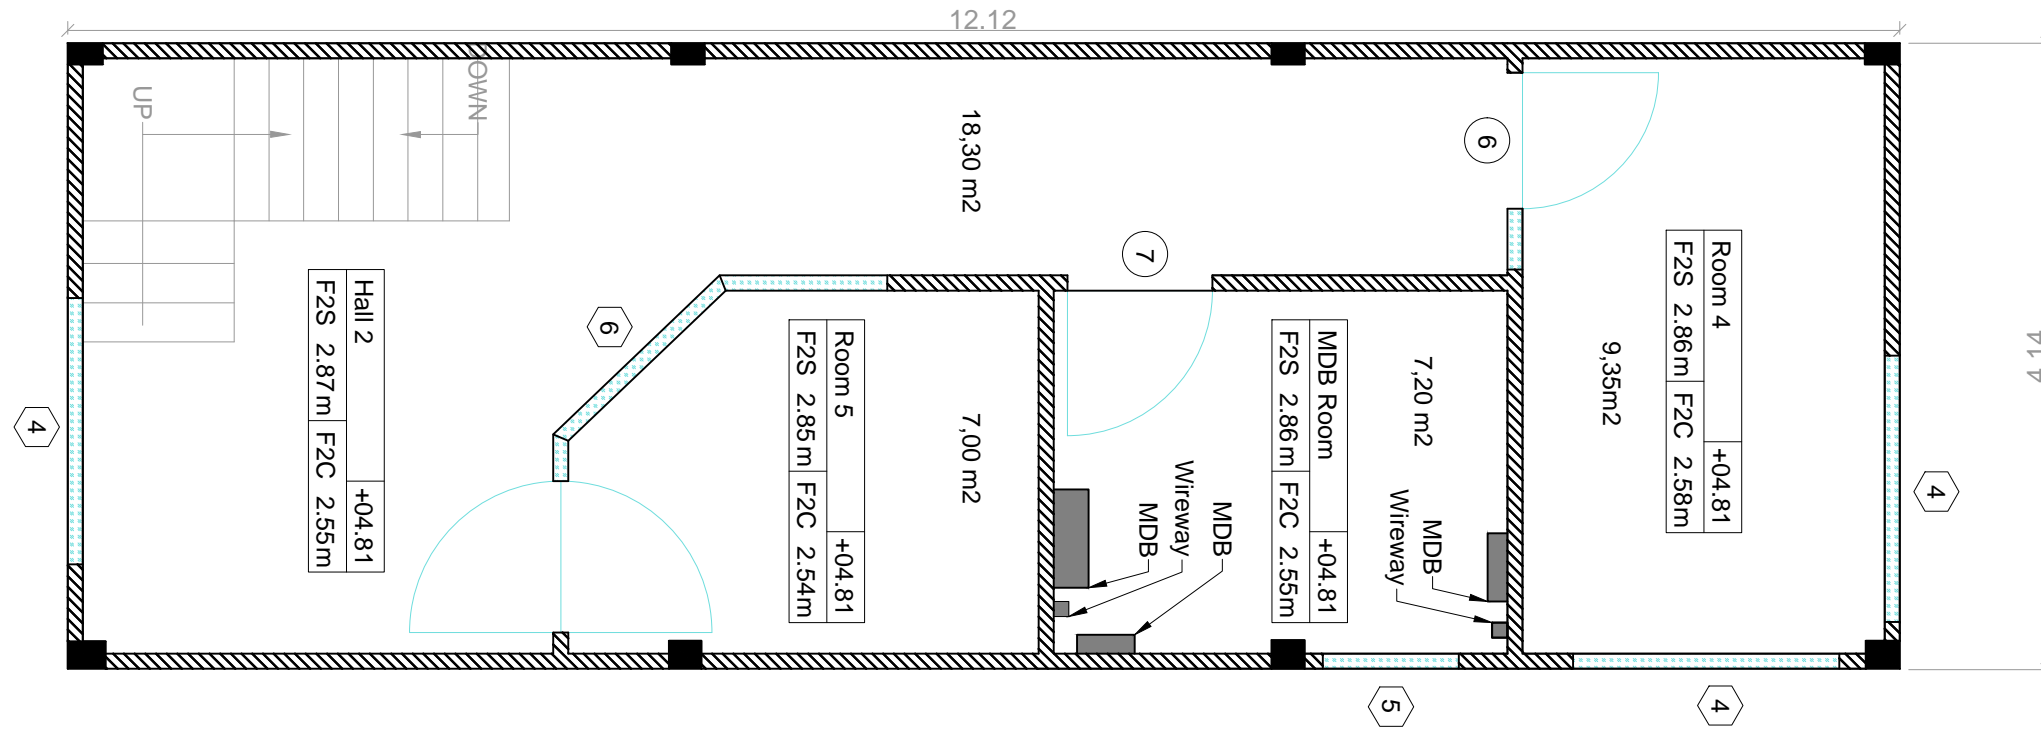

PROPOSAL
scale=1/50

