

32430 +P ▼
b.k. dak

33093 +P ▼
b.k. dakrand

o.k. plafond
32250 +P ▲

29410 +P ▼
b.k. bestaande vloer

29650 +P ▼
b.k. nieuwe vloer

26243+P ▼
b.k. vloer

22342 +P ▼
b.k. vloer

18542+P ▼
b.k. vloer

13780 +P ▼
b.k. vloer

10625 +P ▼
b.k. vloer


6990 +P ▼
b.k. vloer

3005 +P ▼
b.k. vloer


0=peil ▼
b.k. vloer

-900 ▼
maaiveld

3000 - P ▼
b.k. vloer

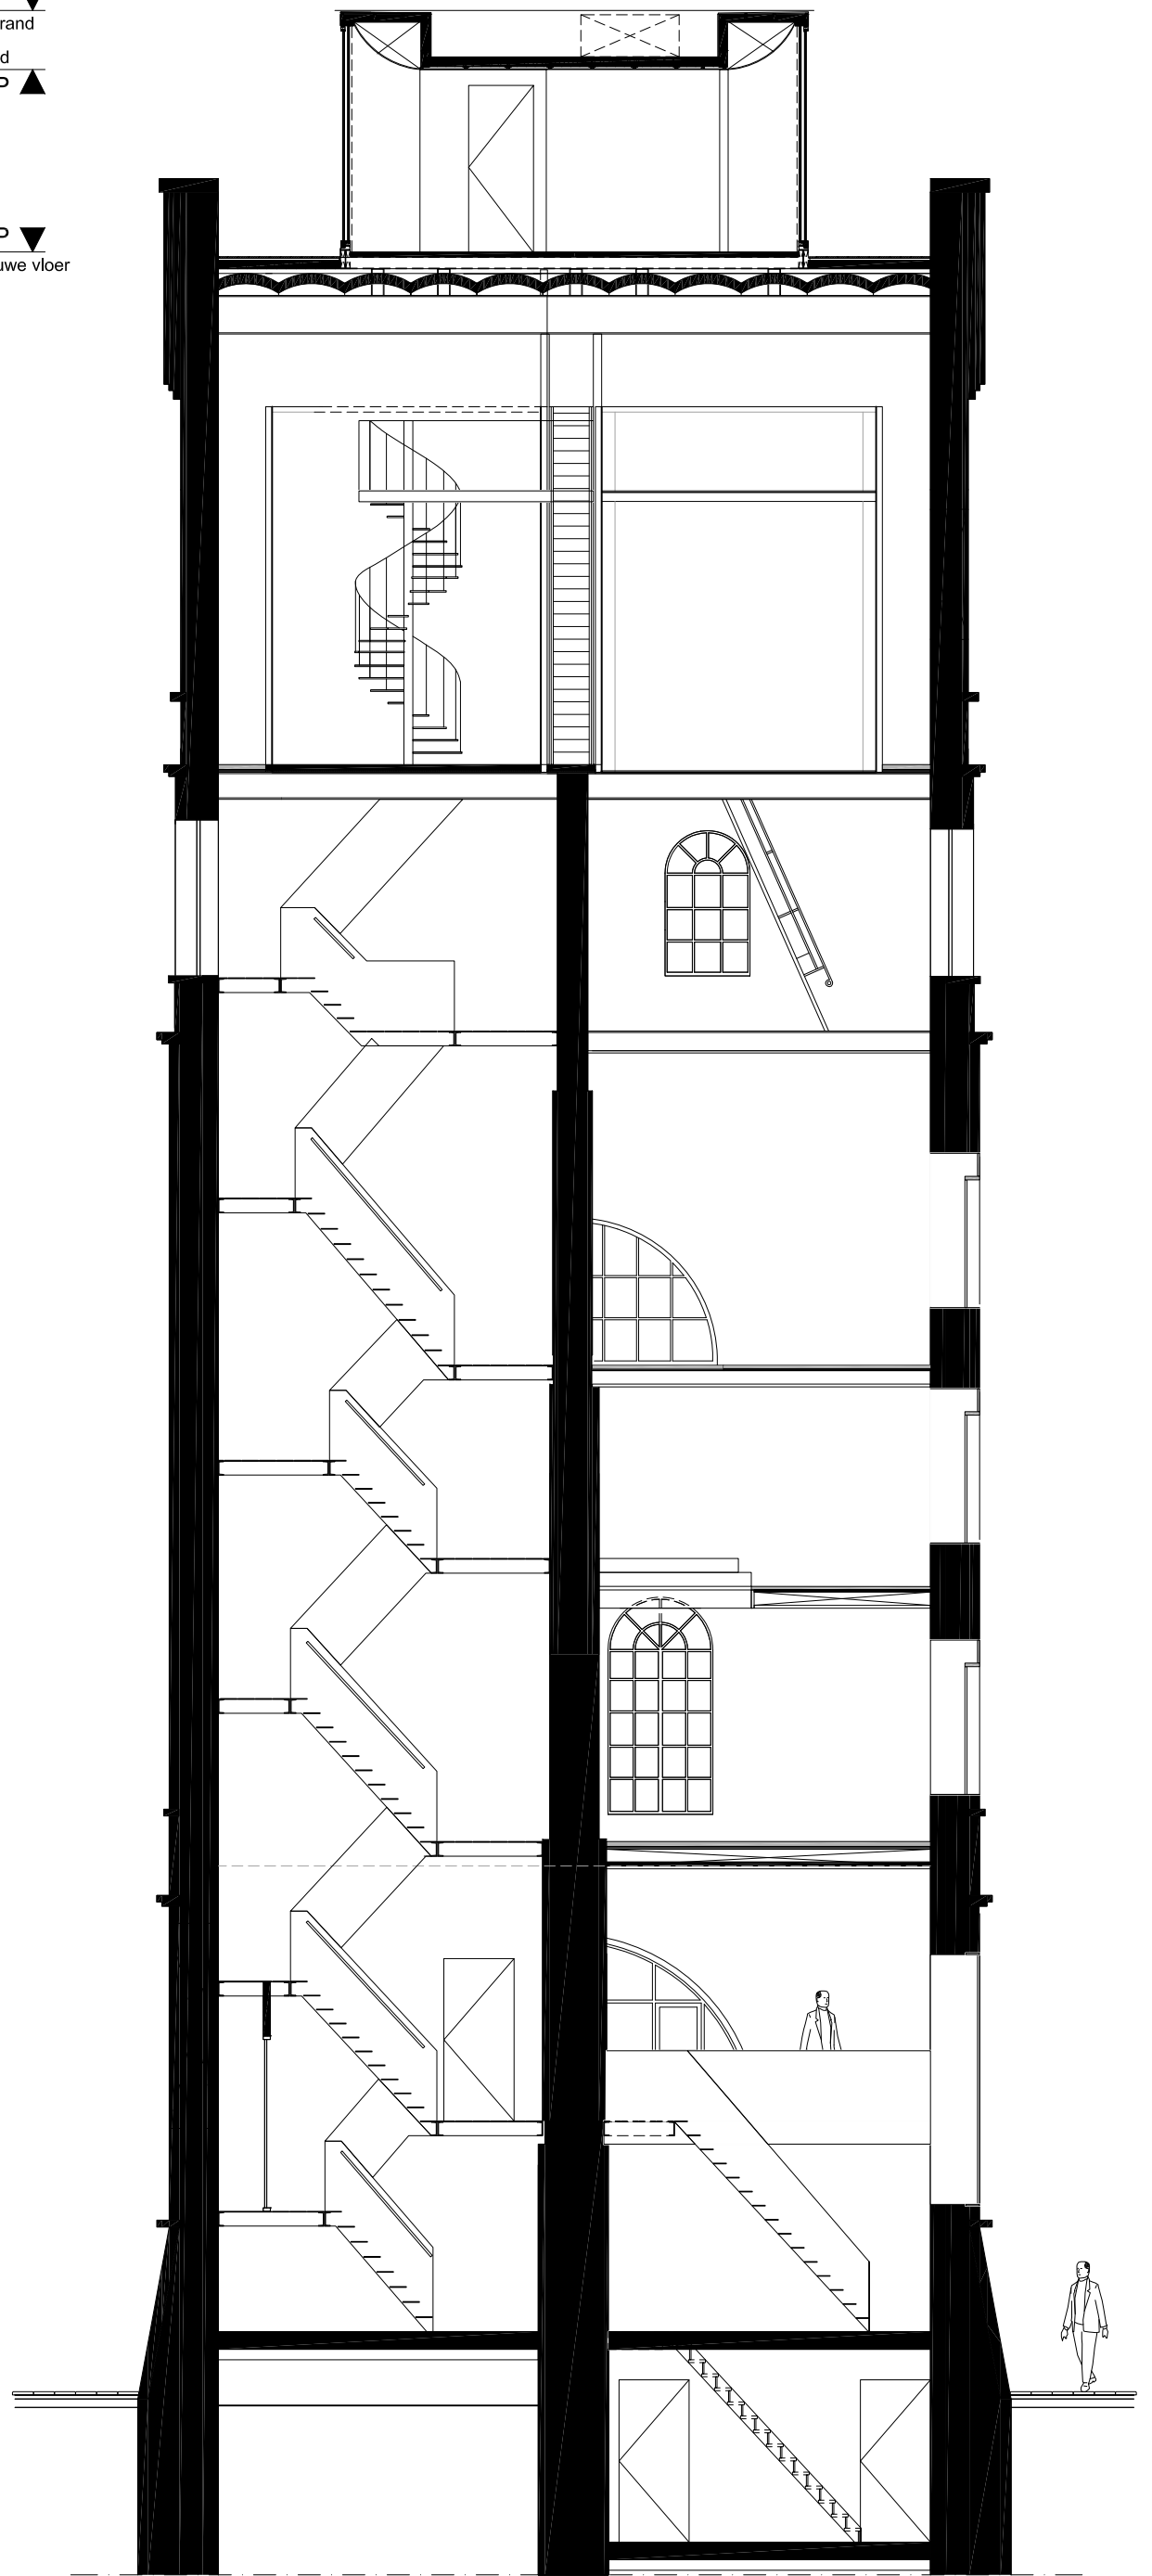

Doorsnede

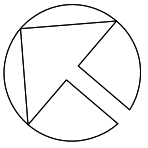

onderdeel	Doorsnede
schaal	1:100
overzichtstekening	
datum	06-02-2013

MAATVOERING IN MILLIMETERS