



NORTH-EAST ELEVATION

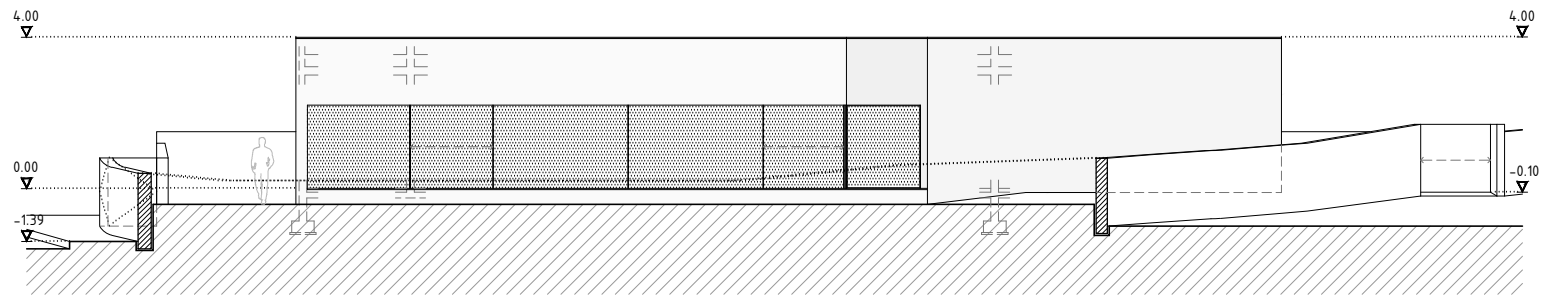

SOUTH-WEST ELEVATION

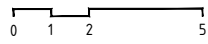