


ELEVATION SOUTH

0  
1 m  
2 m  
5 m  
10 m

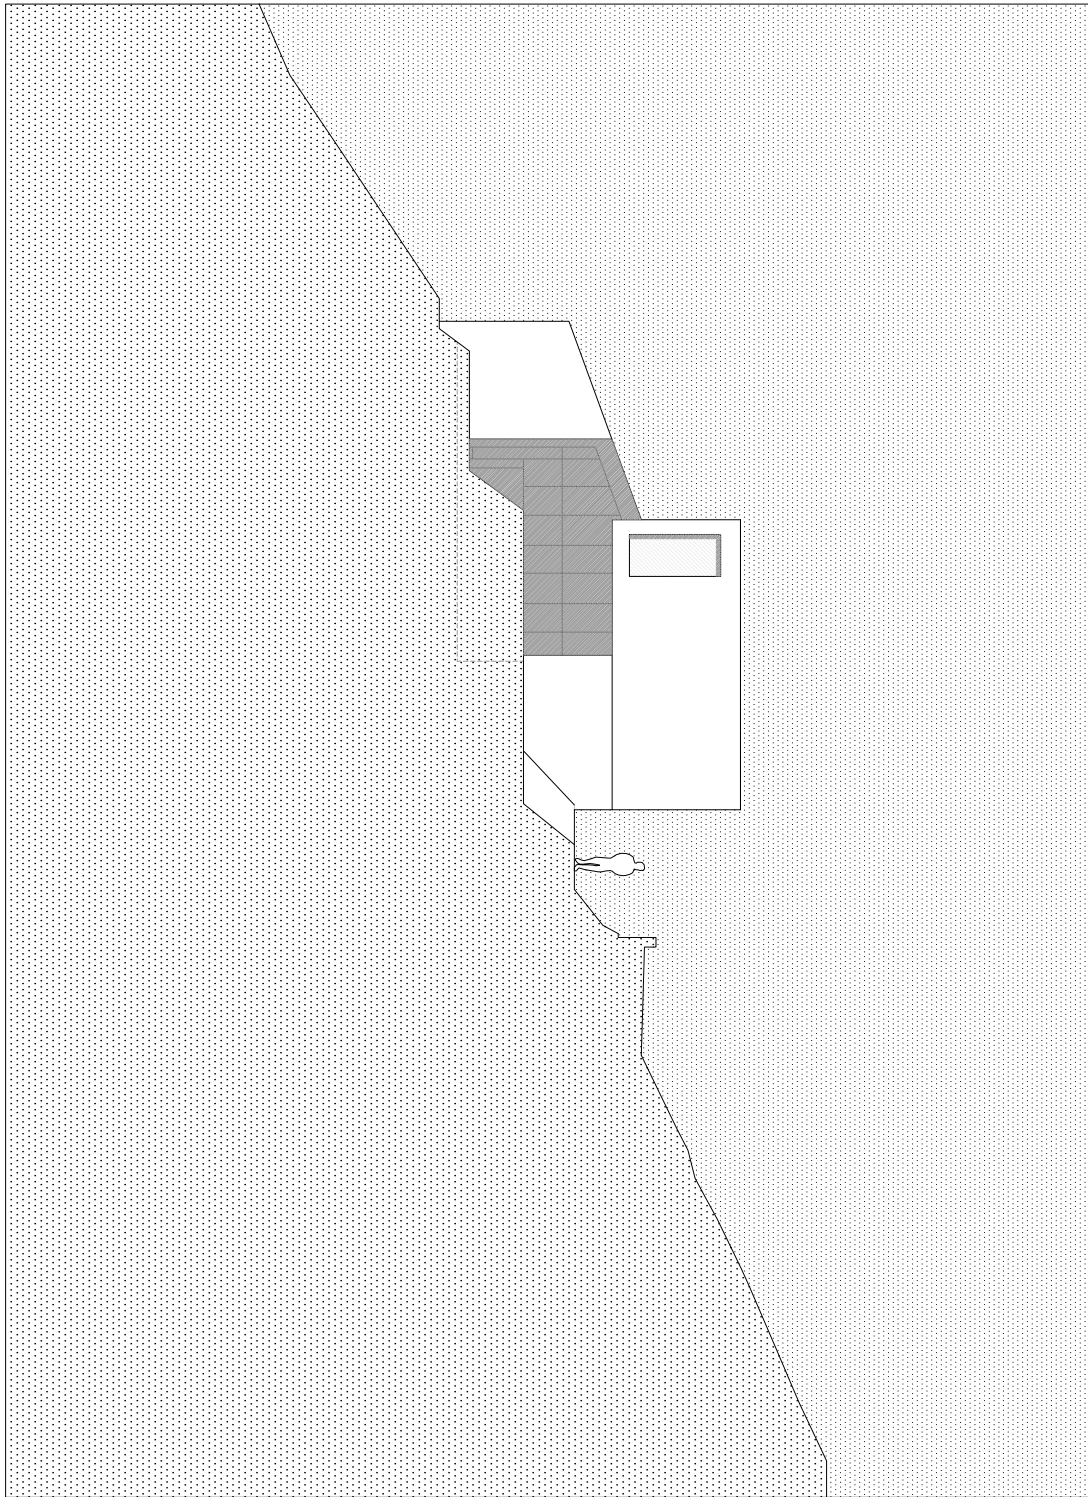

HOUSE IN CARABBIA  
TICINO - SWITZERLAND

DAVIDE MACULLO ARCHITECT