




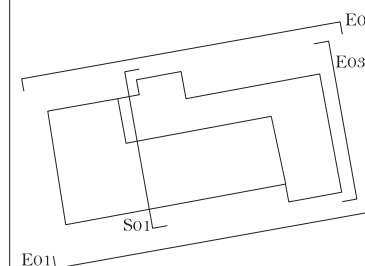
Notes:
 All dimensions in millimetres unless otherwise indicated.
 Do not scale from this drawing.
 Drawing is issued for information purposes only.
 All measured surveys completed by Quadrant Surveys Ltd.

Revisions:

18/10/17 - First Issue
 30/11/17 - Scale bar added
 31/01/18 - Roof height reduced
 15/02/18 - Roof height reduced (200 mm)

Materials Key:

-  Zinc
-  Timber boarding
-  Lime-Washed timber board



Studio Weave Ltd


020 7099 1922
 hello@studioweave.com
 www.studioweave.com
 217 Mare Street
 London
 E8 3QE

220_Sandpitts
 Axminster, EX14 9EX

GA Elevations

1:50 at A1
 1:100 at A3
 drawn: 15/02/18 by: EE
 checked: 15/02/18 by: JA


no. 220_P_113_00 Rev. 3

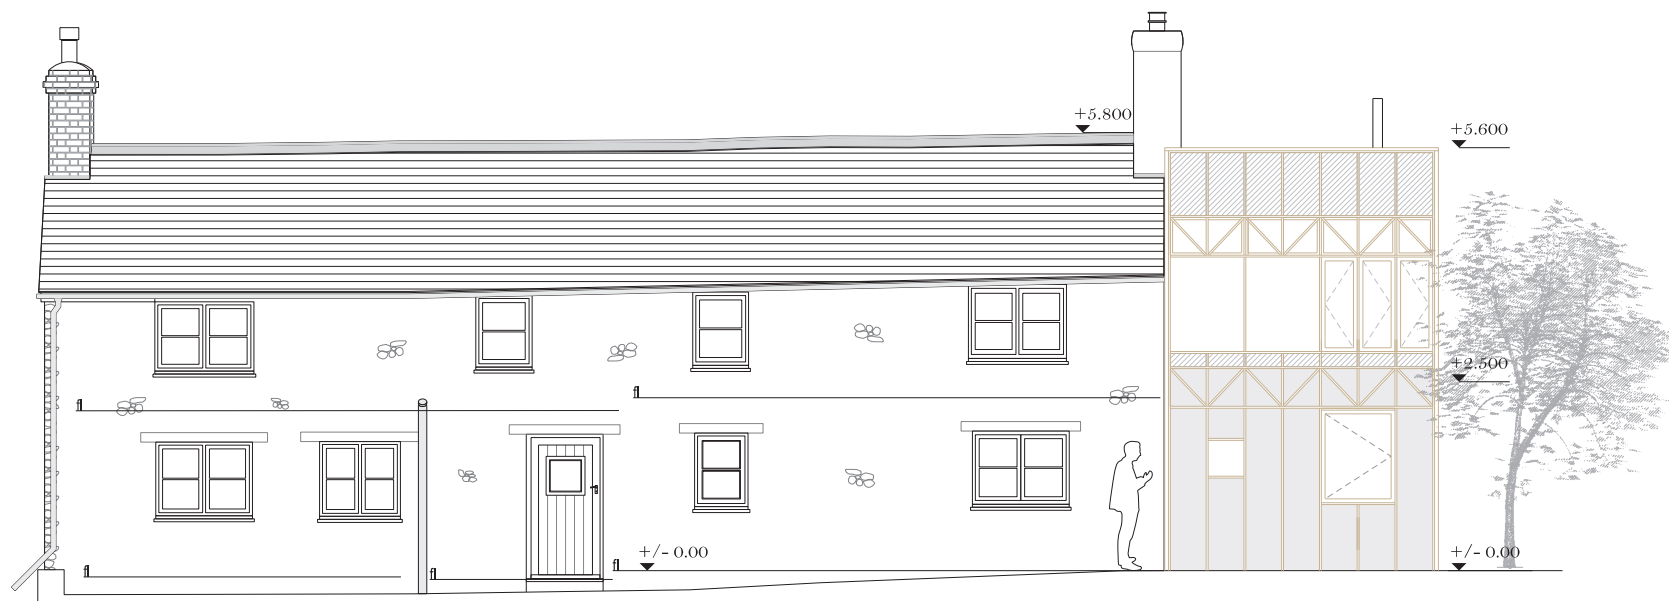


Elevation 01



Elevation 04

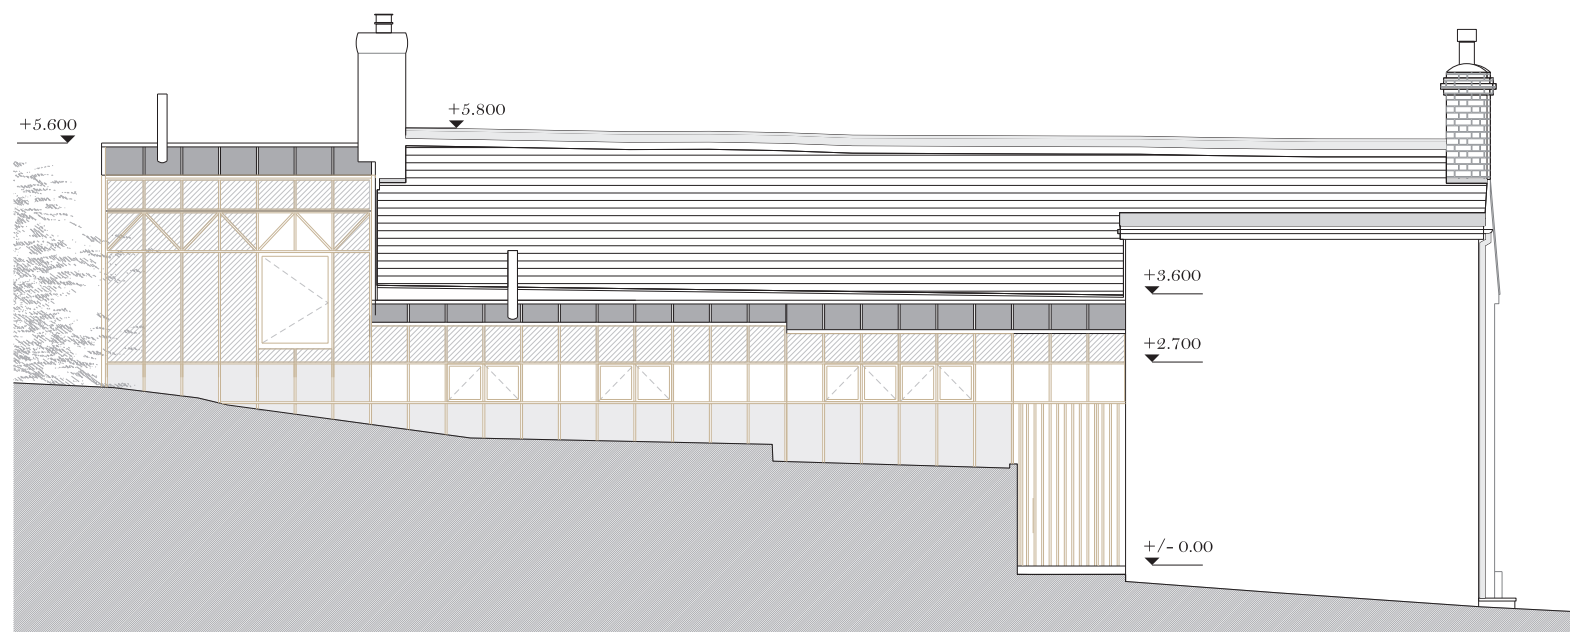

Elevation 02

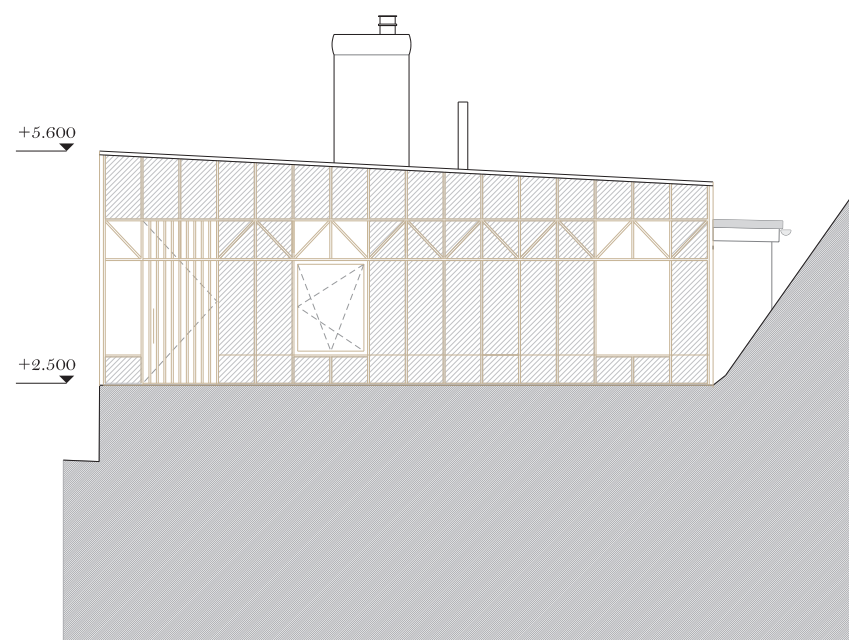

Elevation 03

