


ELEVATION NORTH

0 1m 2m 5m 10m

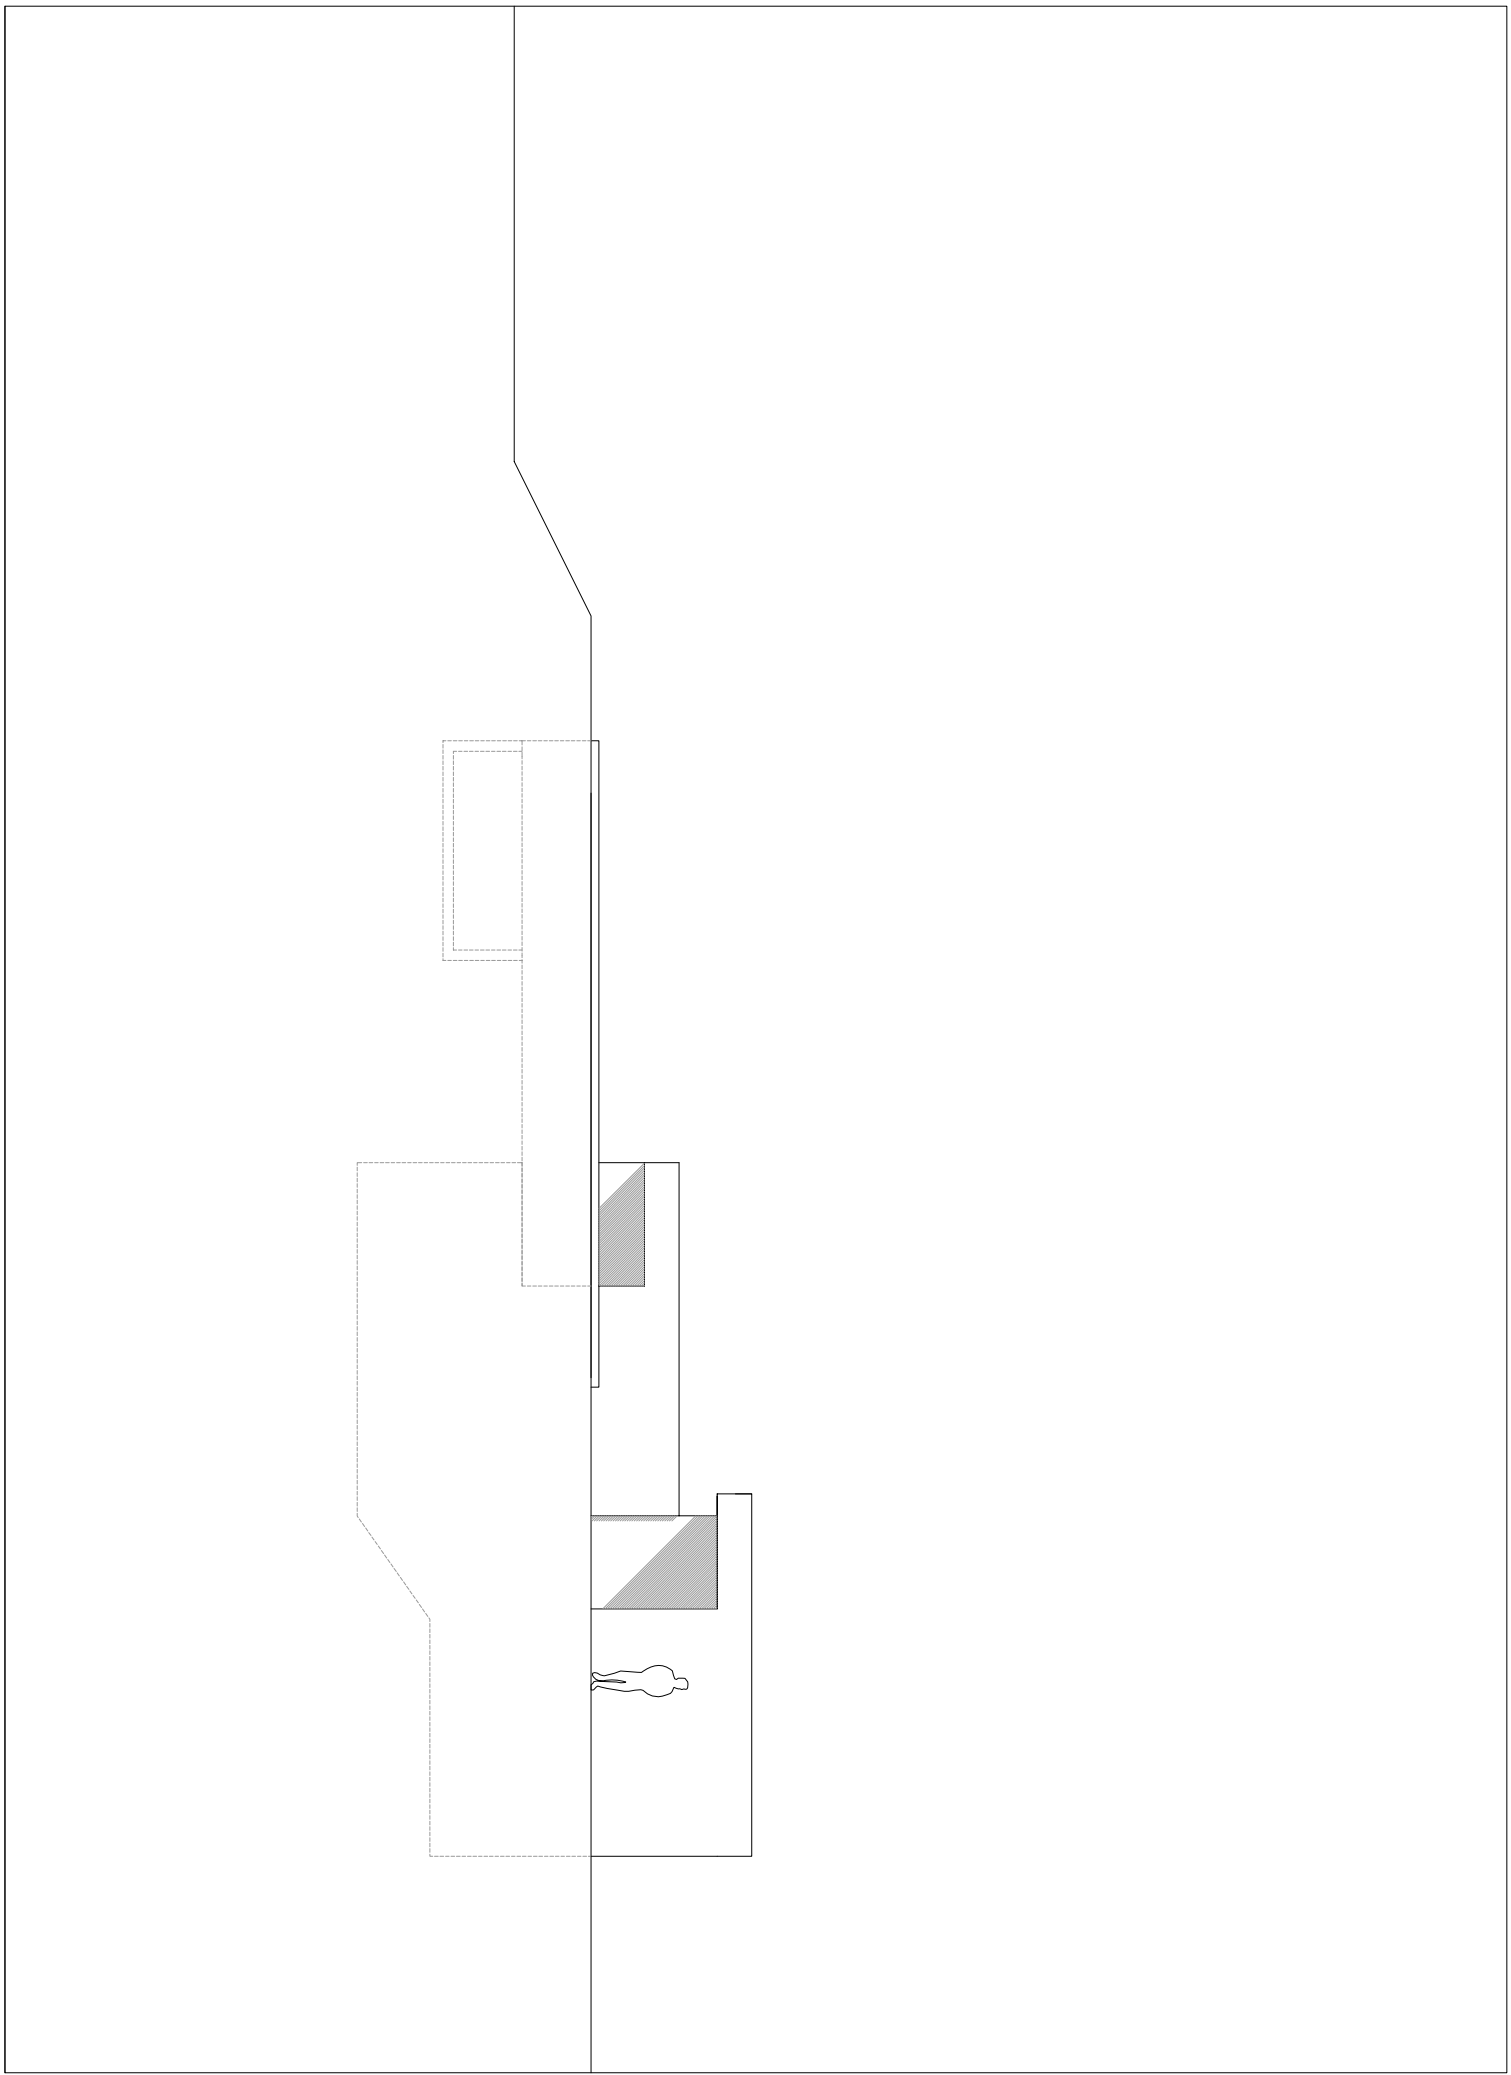

HOUSE IN COMANO
TICINO - SWITZERLAND

DAVIDE MACULLO & MARCO STROZZI ARCHITECTS