


DO NOT SCALE OFF THIS DRAWING
ALL DIMENSIONS MUST BE CHECKED ON SITE
INFORM THE ARCHITECT OF ANY
DISCREPANCIES PRIOR TO CONSTRUCTION
PLOT SIZE: A3

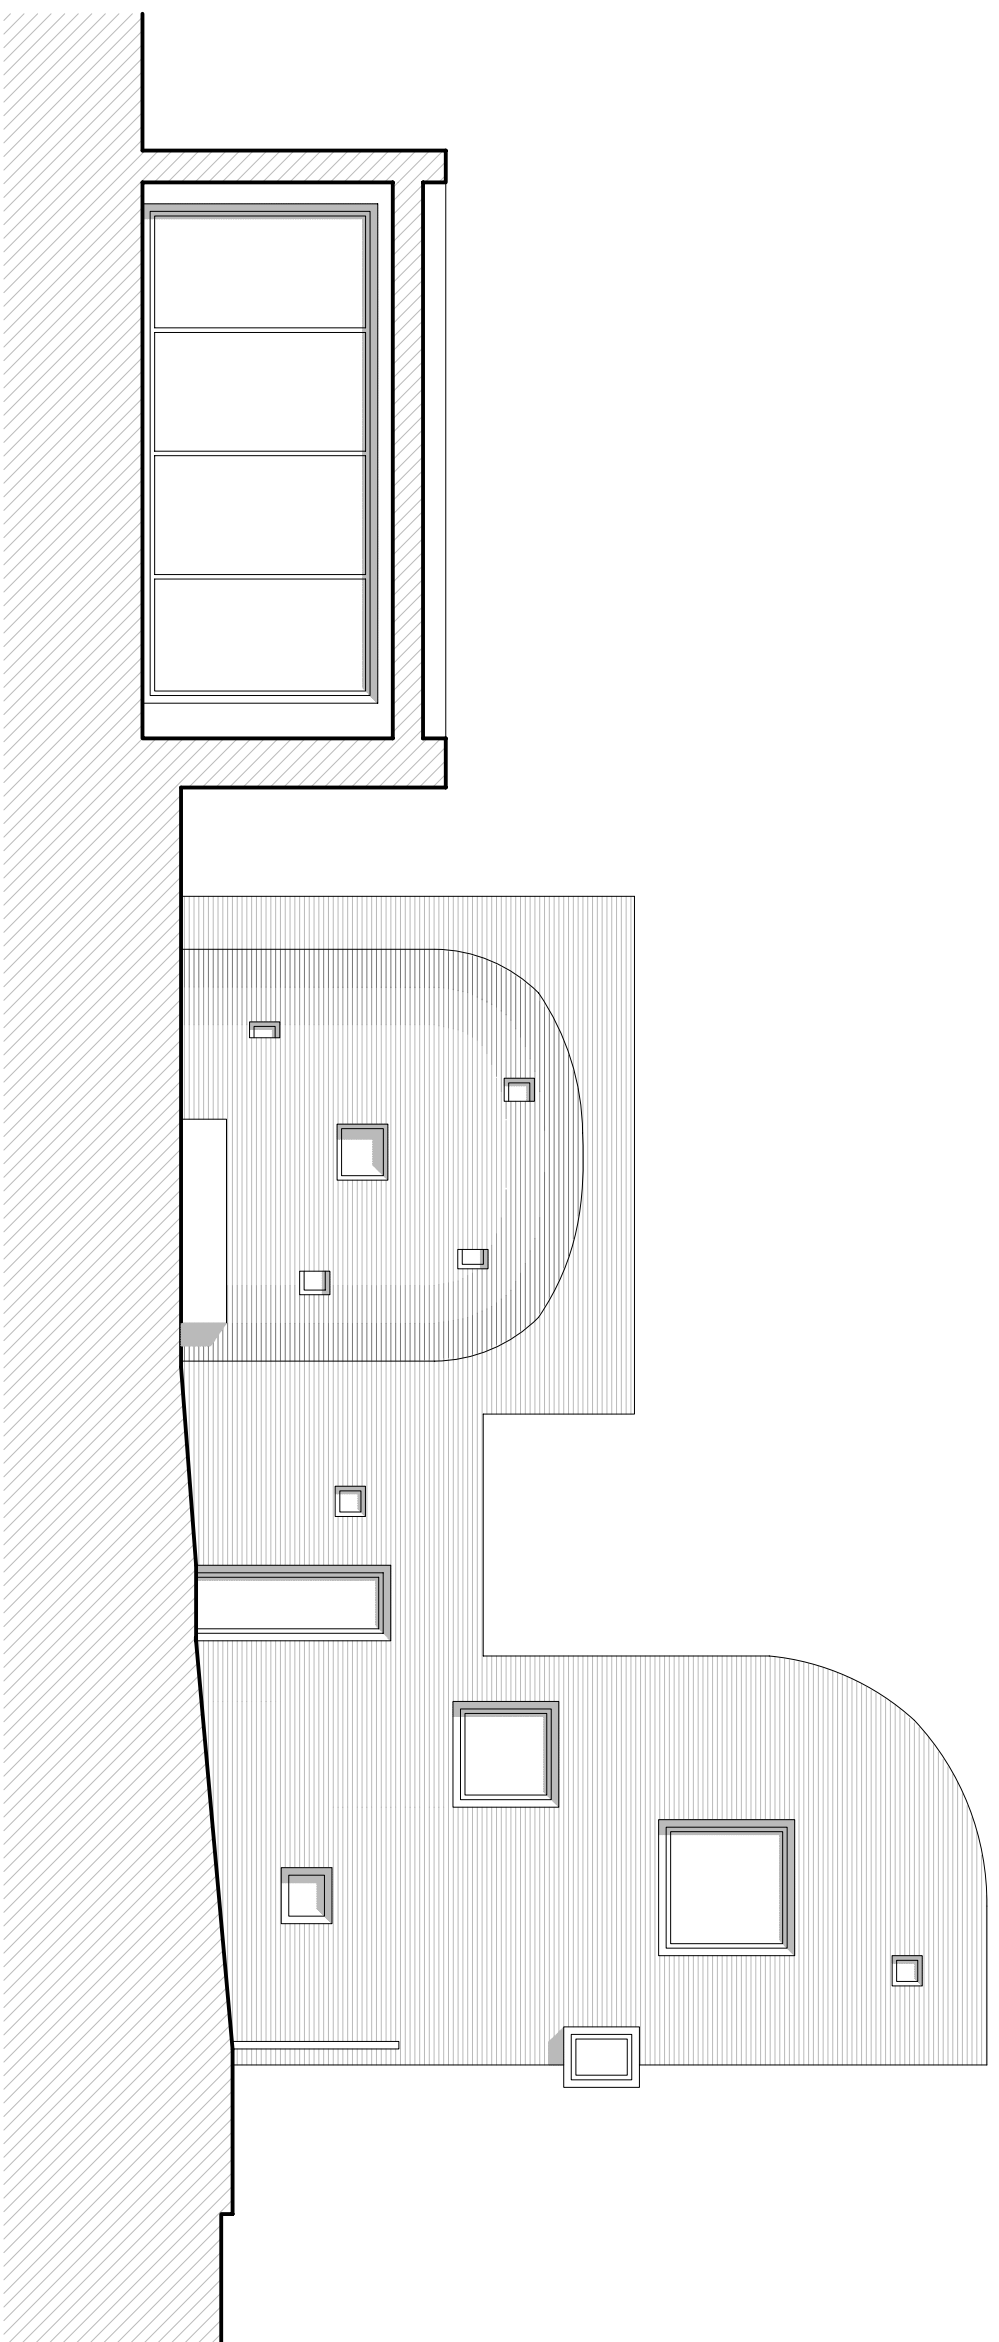

South Courtyard Elevation

P E T E R B A R B E R
A R C H I T E C T S

173 Kings Cross Road LONDON WC1X 9BZ
T:020 7833 4499 F:020 7833 4999
e:architecture@peterbarberarchitects.com

JOB: Employment Academy
29 Peckham Road
CLIENT: Thames Reach

SCALE: 1/100 @ A3 DATE: 02 10
DRAWN: FS CHECKED: PB

TITLE: PROPOSED
ELEVATION 01
SOUTH COURTYARD
ELEVATION)

DRAWING NO: 088_E_01