


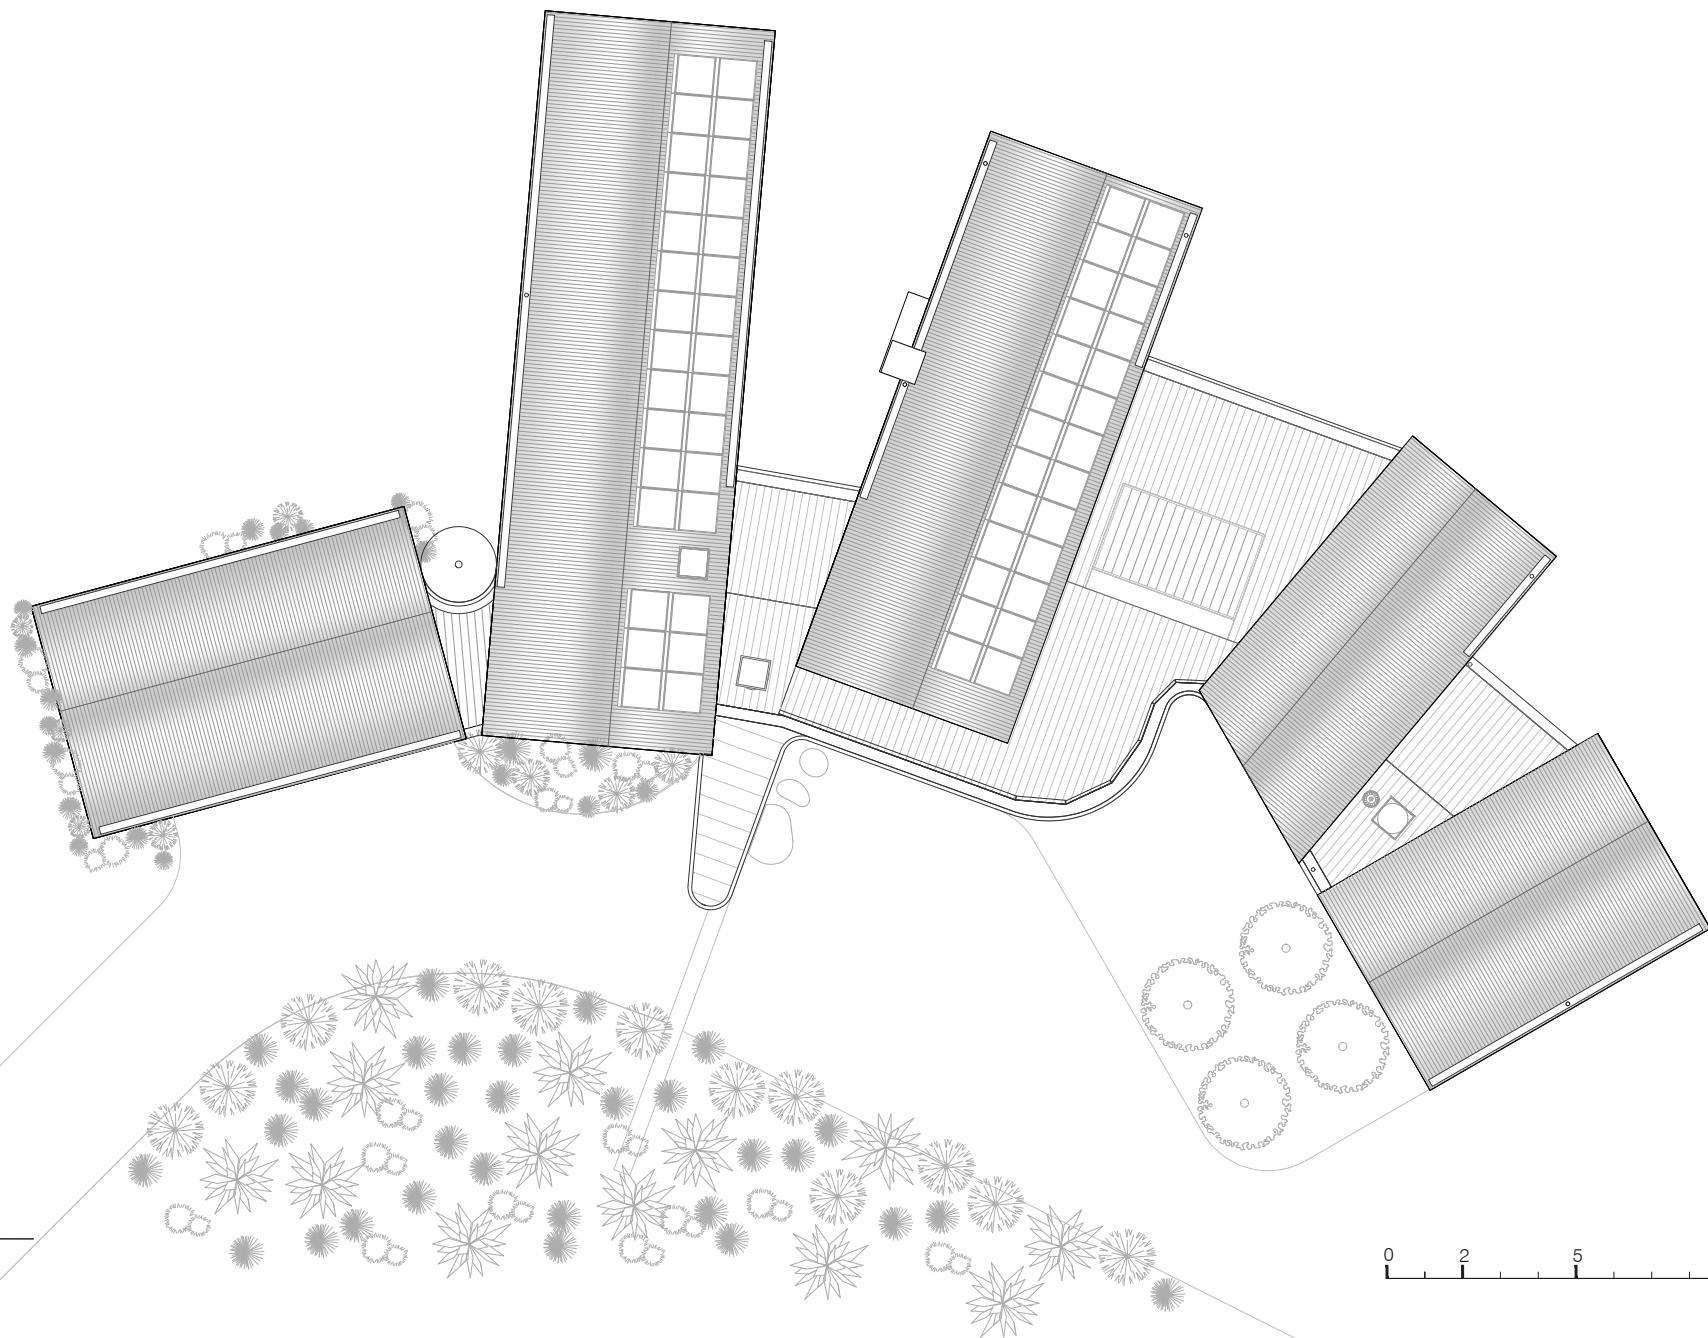

roof plan

0 2 5 10

