

CONTRACT
RATHEN LODGE, FRASEBURGH
FOR MR. AND MRS. JACK

BENCHES - SEAT 1

CONTRACT NO.
GR5925

DRAWING REF.

MATERIAL TYPE/FINISH
SILVER GREY GRANITE (POLISHED/PUNCHED)

DESCRIPTION / DETAILS





MARK	QUANTITY No	LENGTH mm	HEIGHT mm	WIDTH mm	WEIGHT kg.	Total M ²
B1	1	2100	400	480	1089	0.84

POLISHED FINISH TO ALL EXPOSED FACES ON THE TOP, PUNCHED FINISH TO ALL EXPOSED FACES TO THE BOTTOM AS SHOWN
ALL RADIUSED EDGES ARE TO BE 50 mm
ALL OTHER SURFACES ARE TO BE SAWN.

SHEET NO.	REV.
09	

PREPARED BY	DATE
GD	20/06/2016

CHECKED BY	

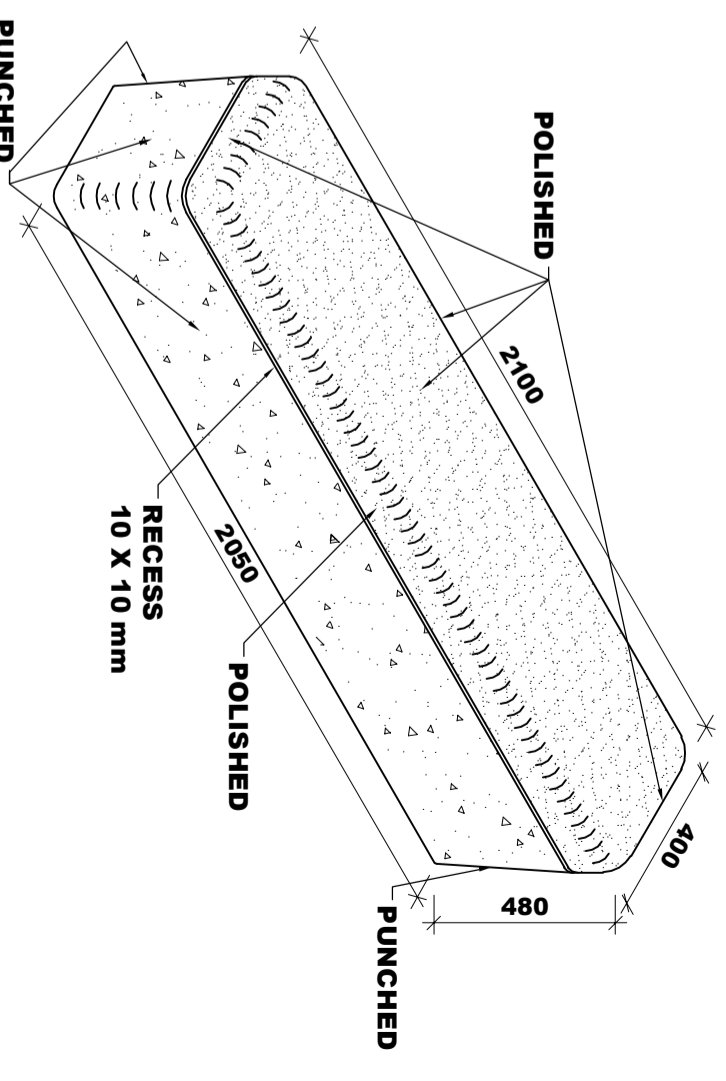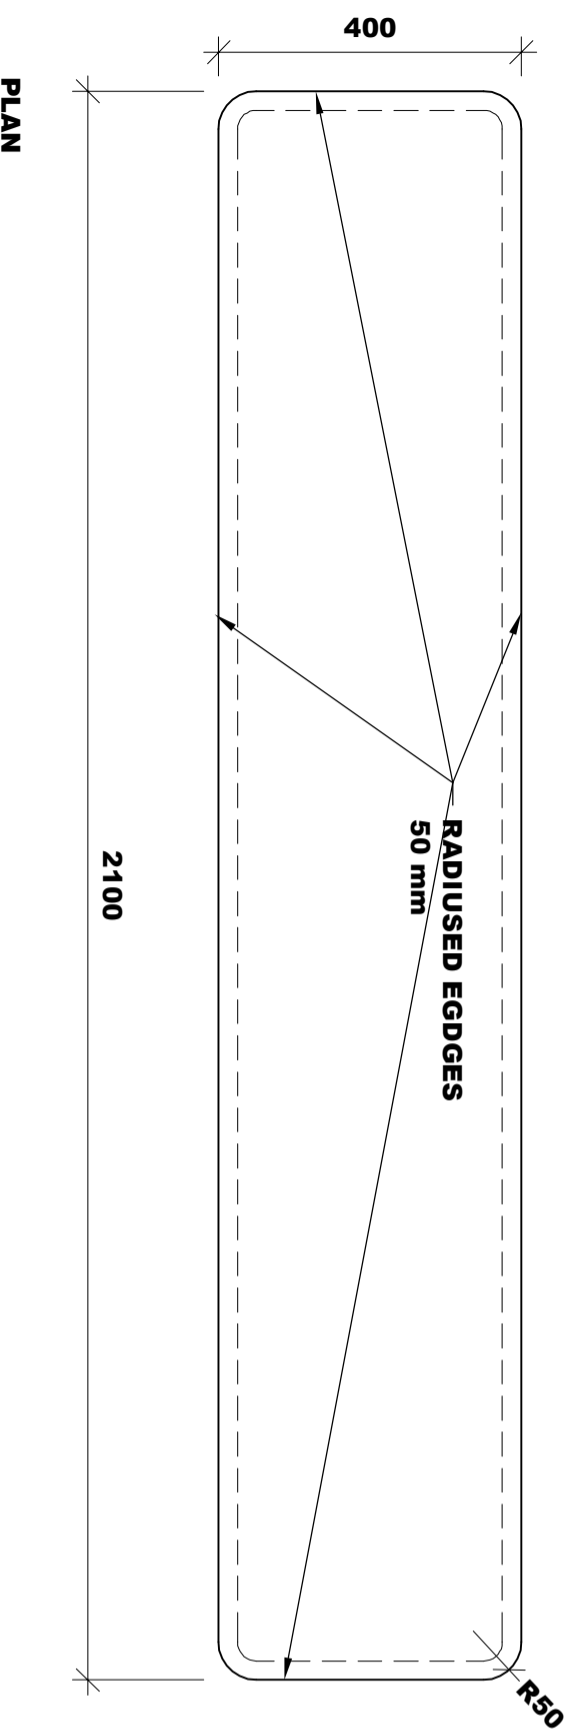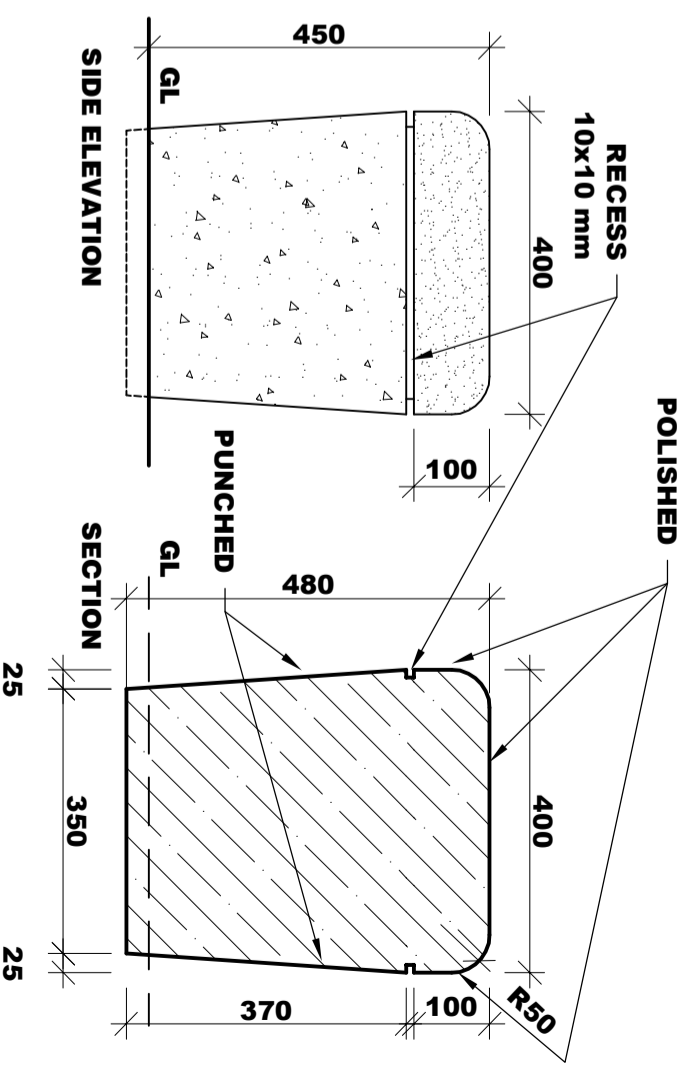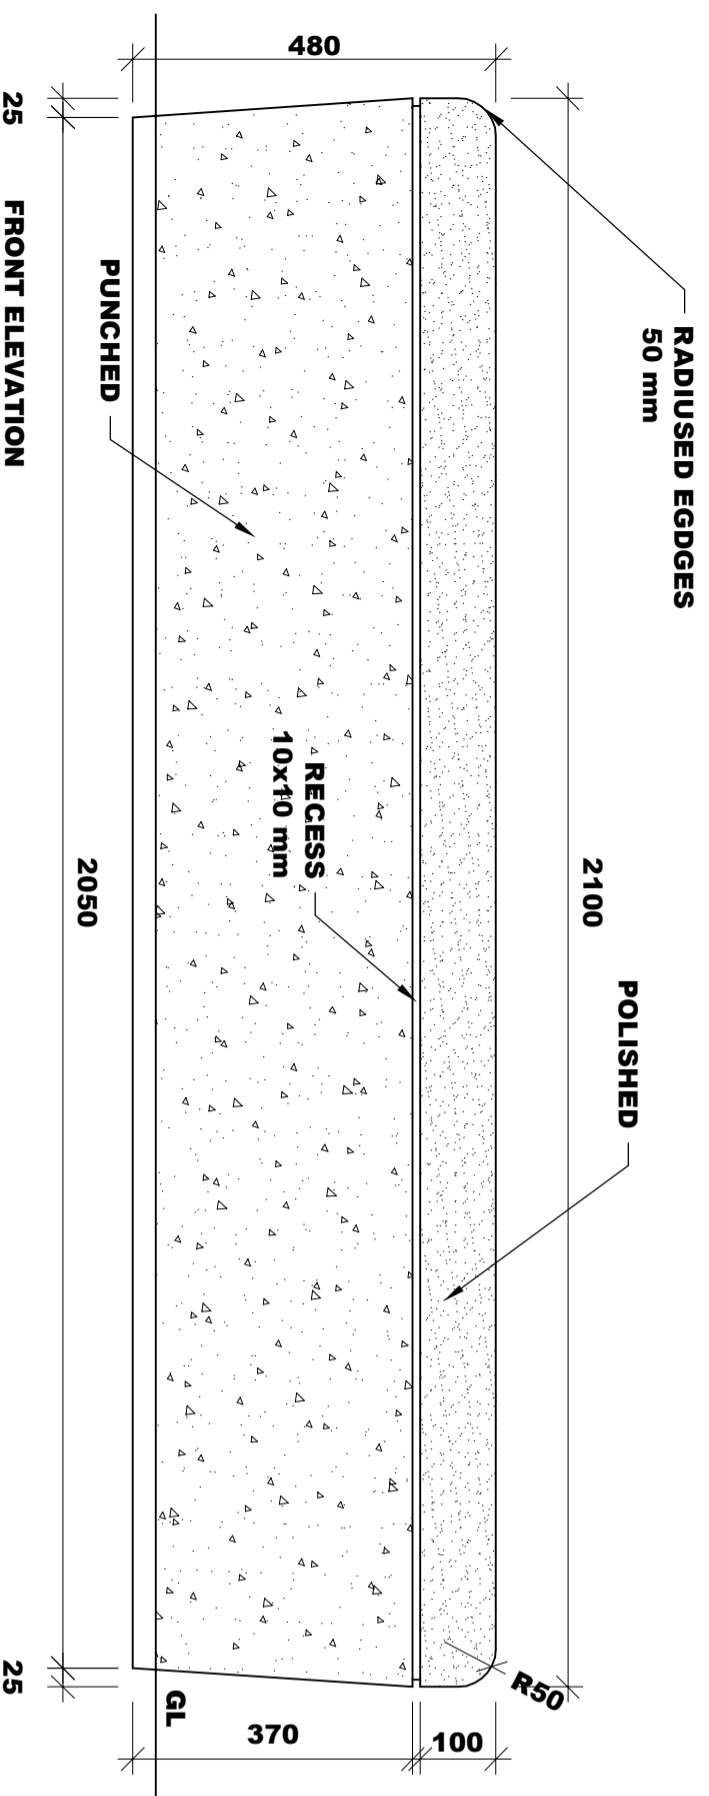

SCALE 1:10

ISOMETRIC VIEW - SCALE 1:20