



1階平面図

S=1/100

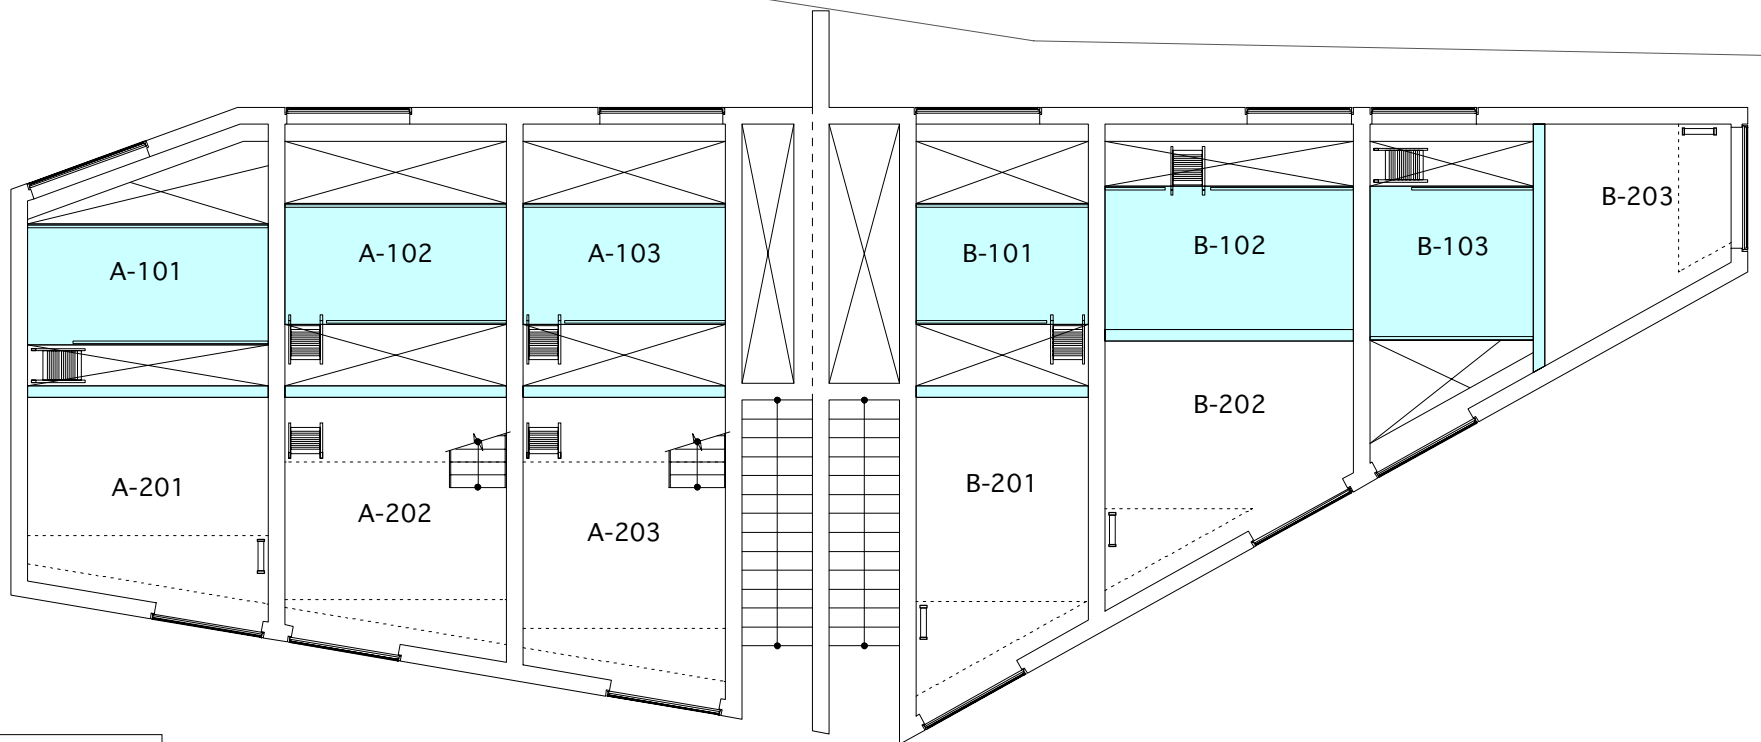

ロフト階平面図

S=1/100

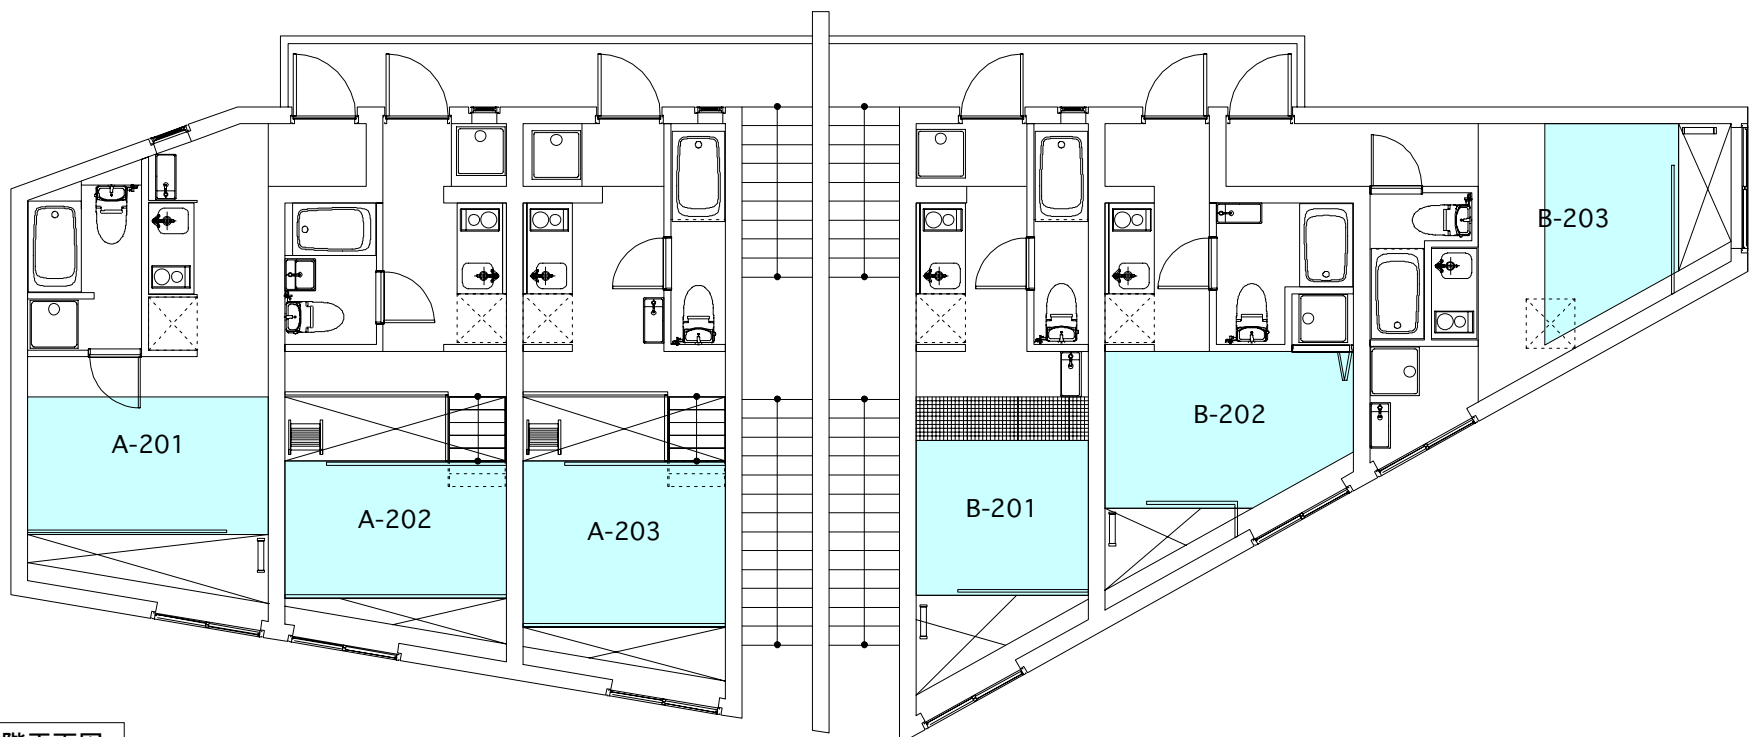

2階平面図

S=1/100