


NORTH ELEVATION - FRAMES

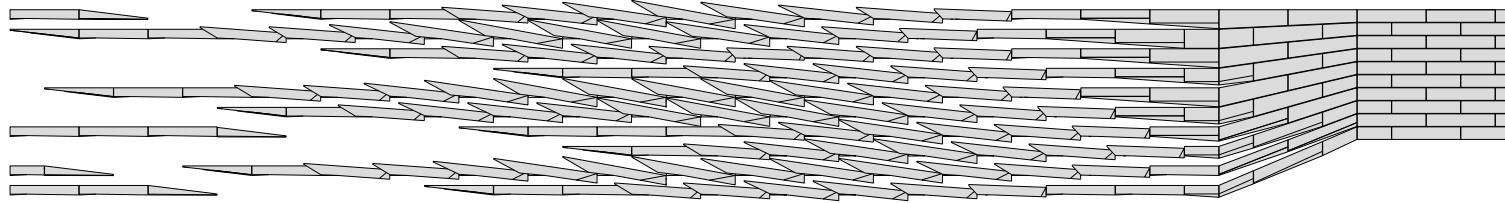

NORTH ELEVATION PANELS