


Ground Floor Plan  
1:200

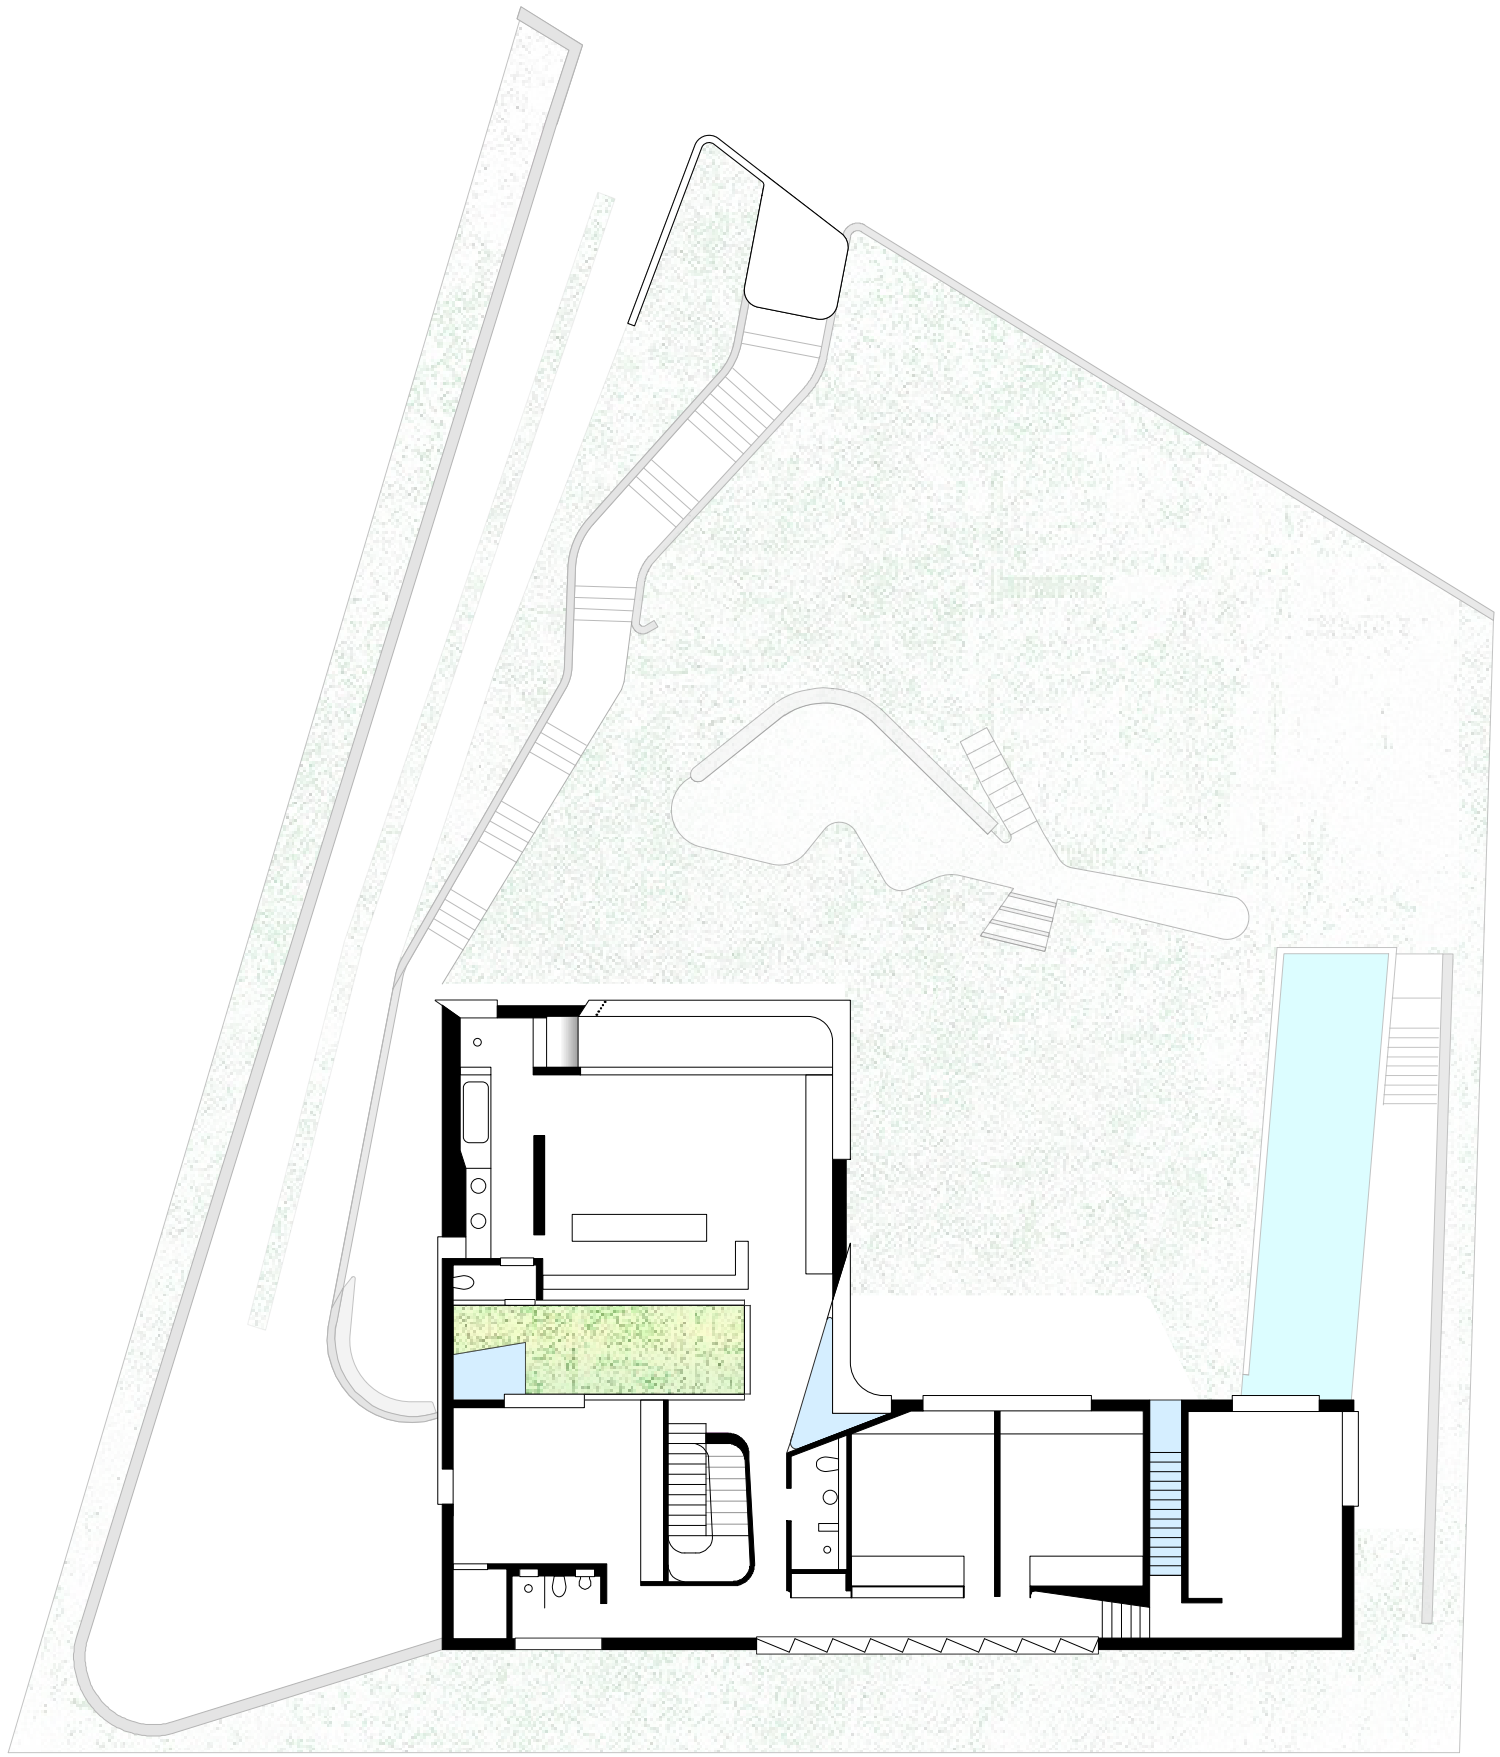



First Floor Plan  
1:200

