


1 CORTE LONGITUDINAL 1  
 ESCALA 1:75

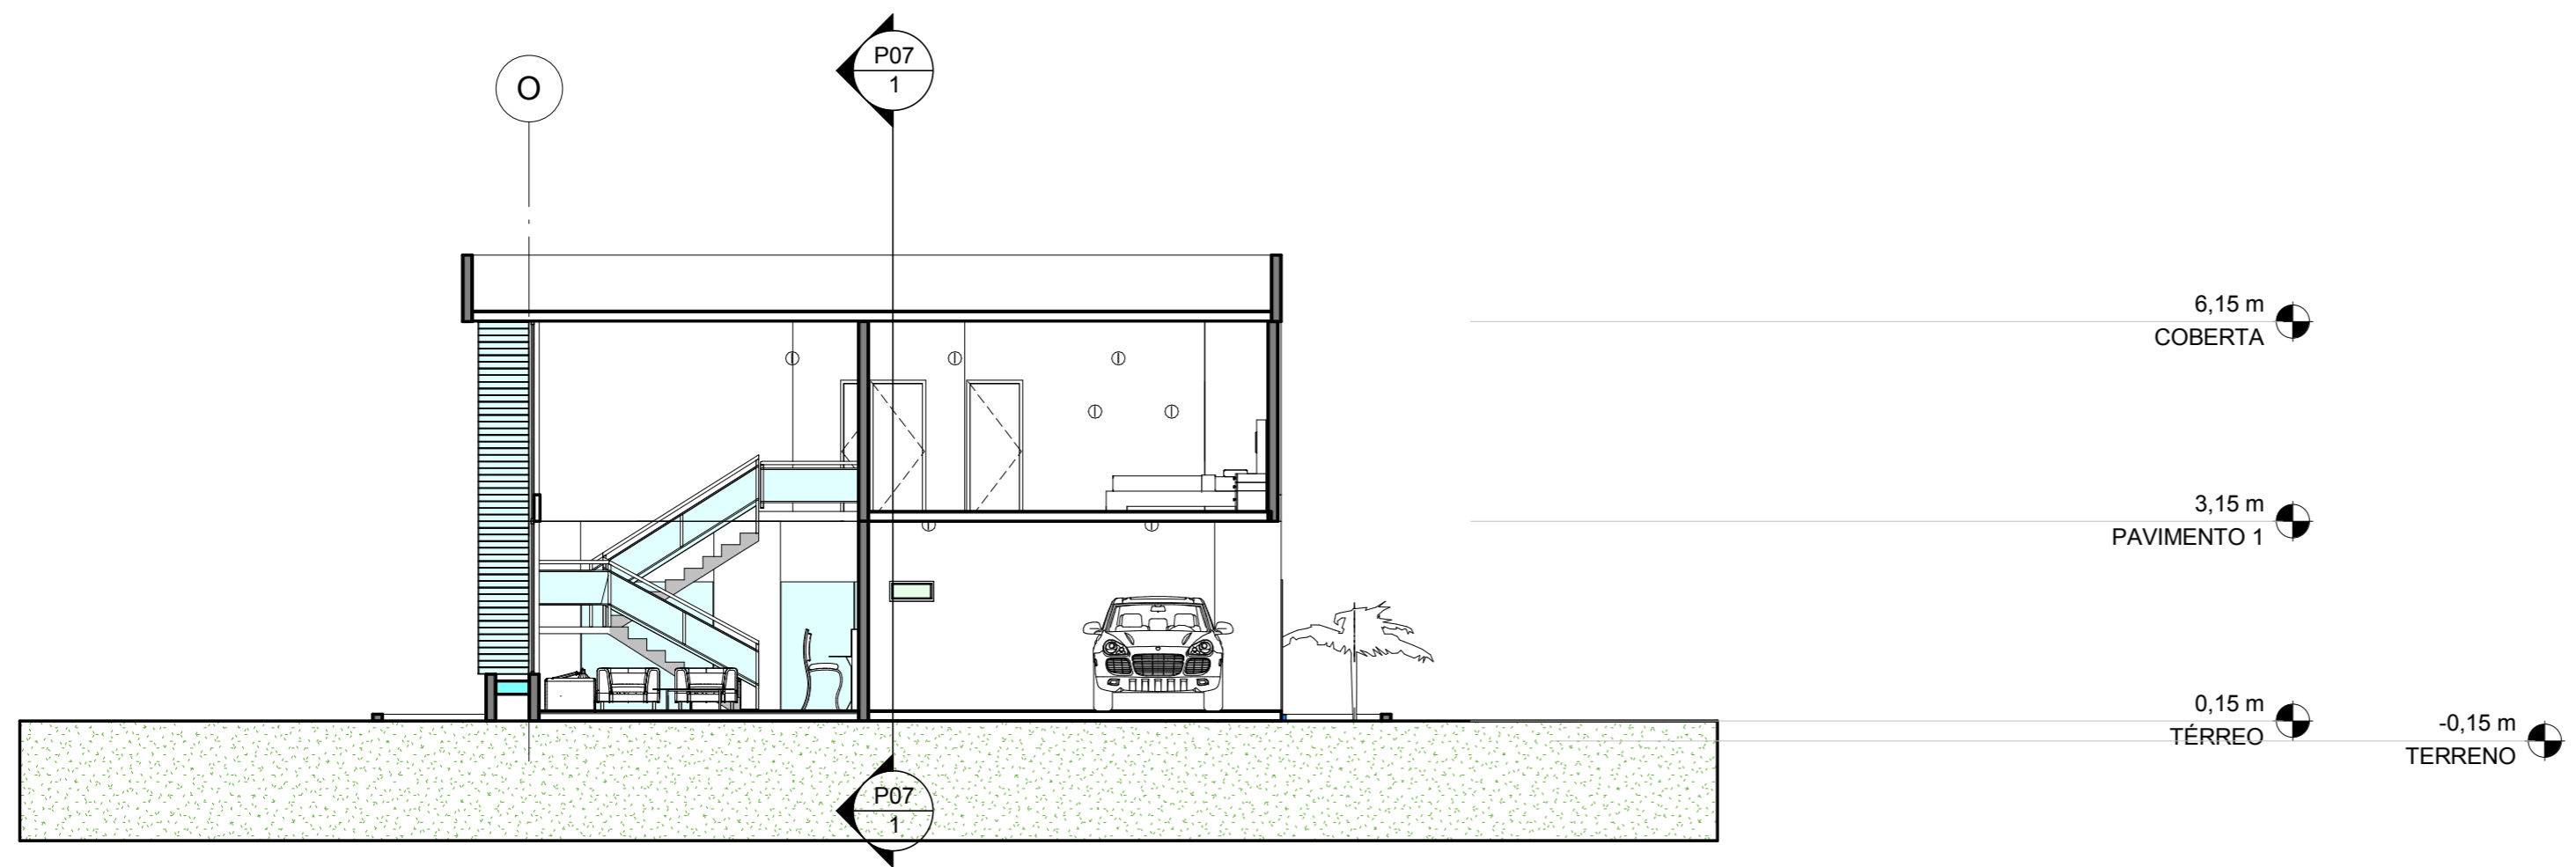

2 CORTE TRANSVERSAL 1  
 ESCALA 1:100