




EAST

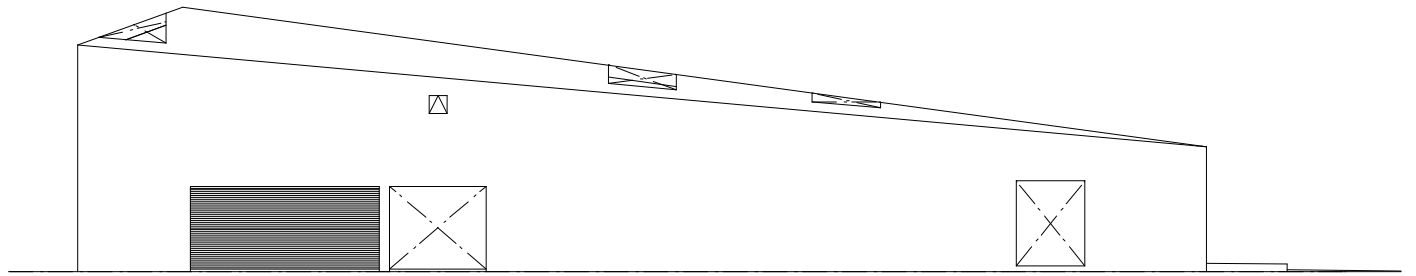

NORTH

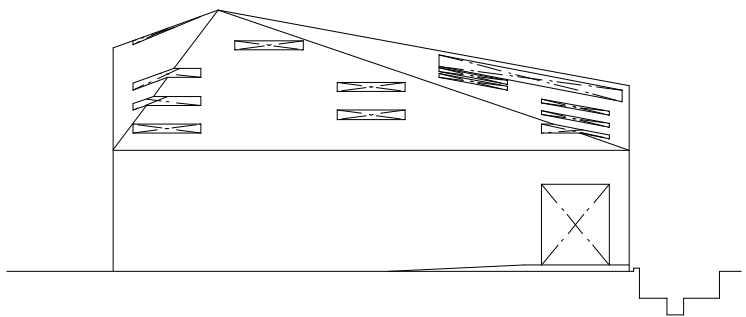

WEST

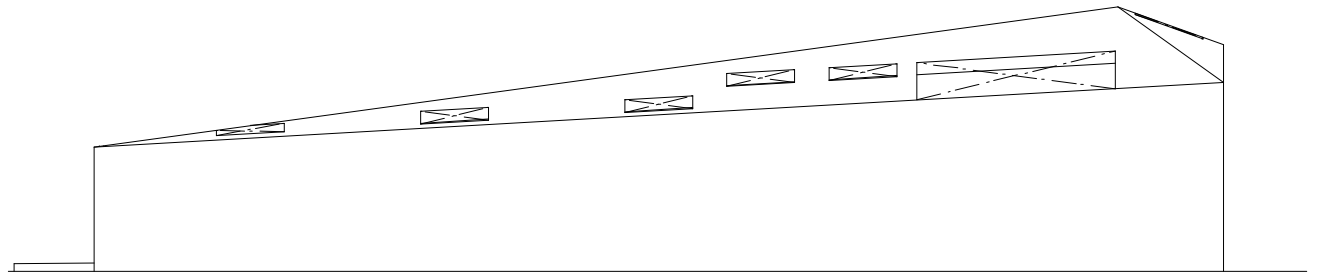

SOUTH

ELEVATION

