



# SECTION

SCALE: 1:500

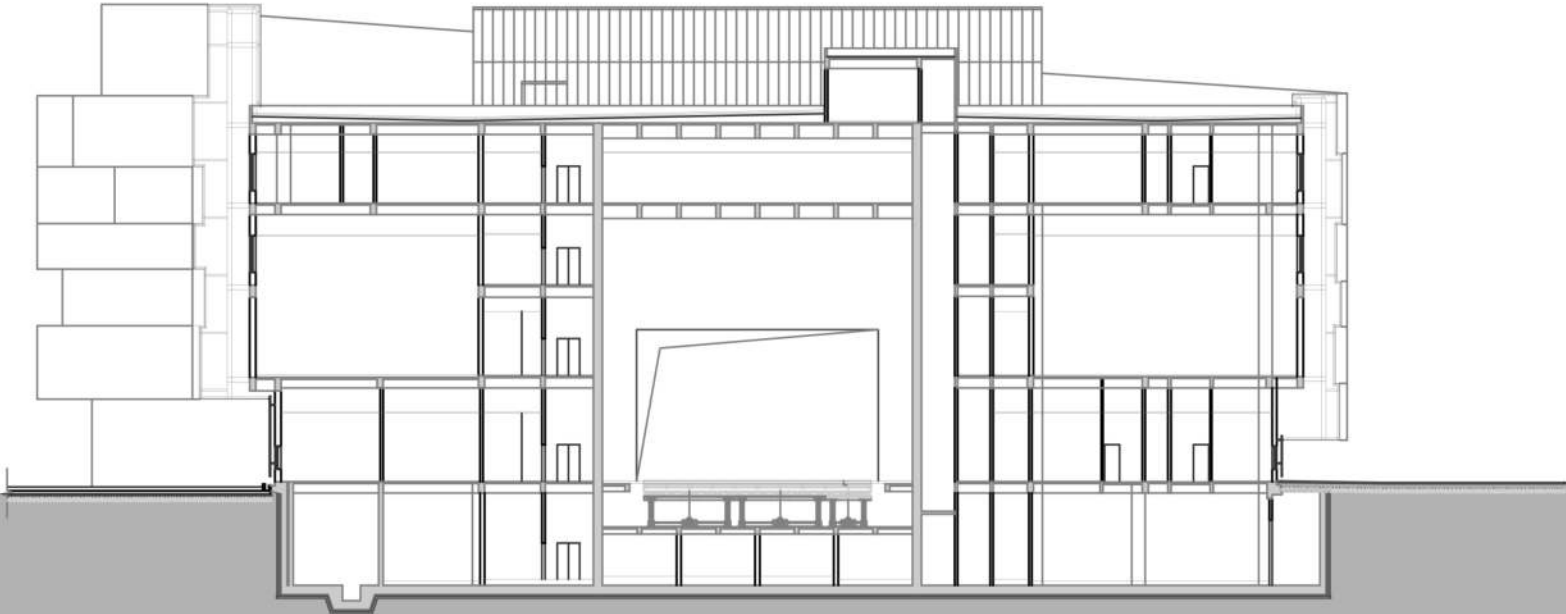

SECTION 3-3

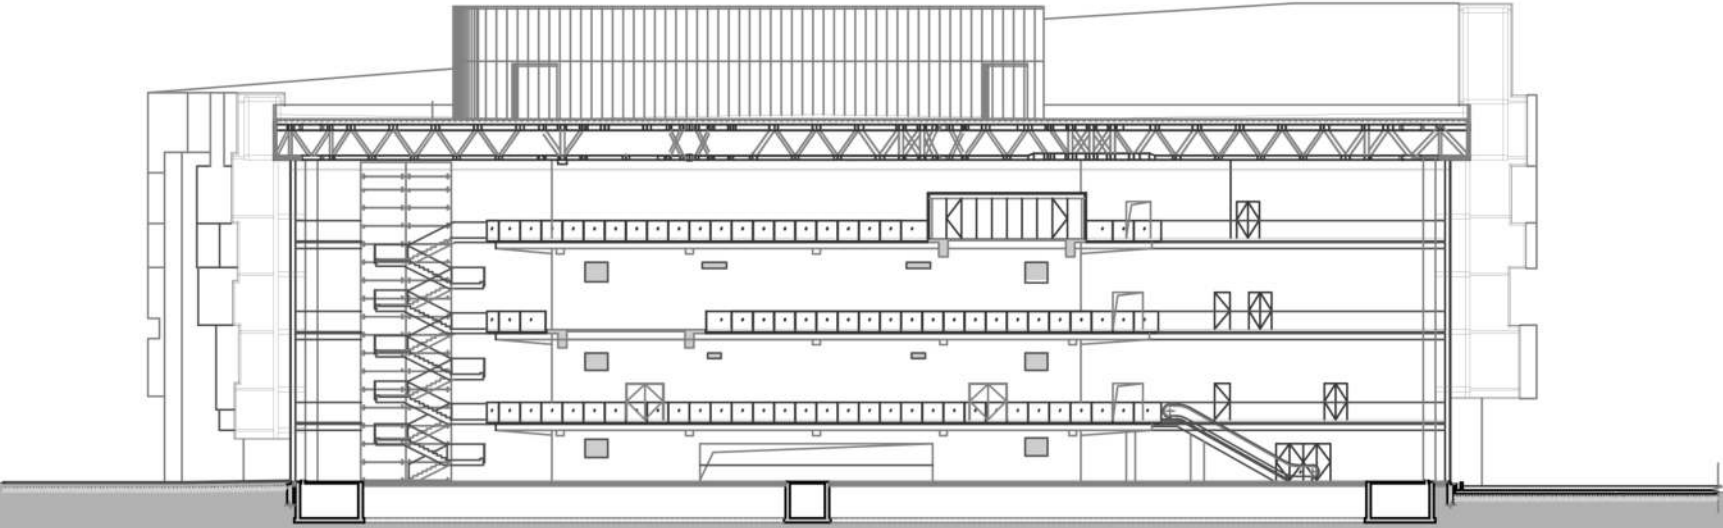

SECTION 4-4