


CAP D'AGDE
ELEVATION TYPE 02

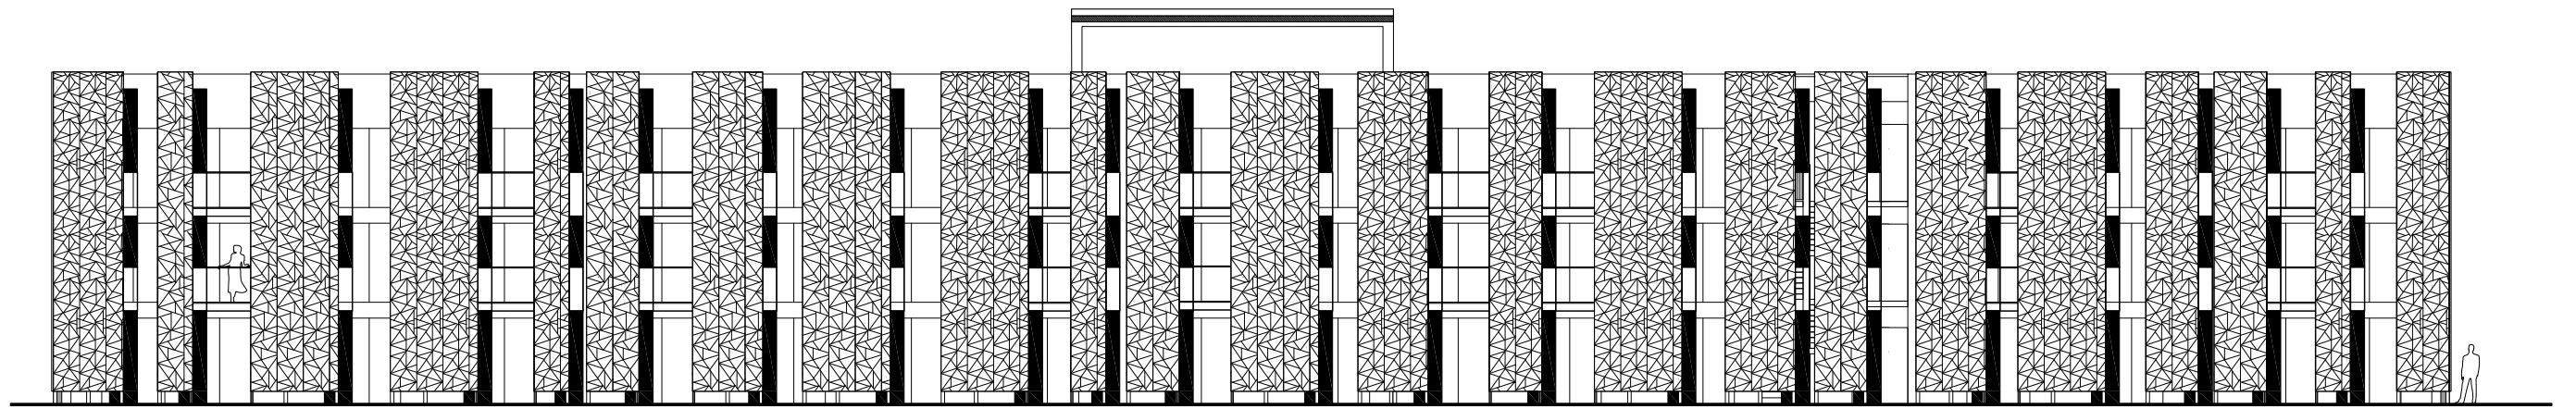

0 1 5 10
SCALE 1:200