



Coupe AA

0 2.5 5 10 20m

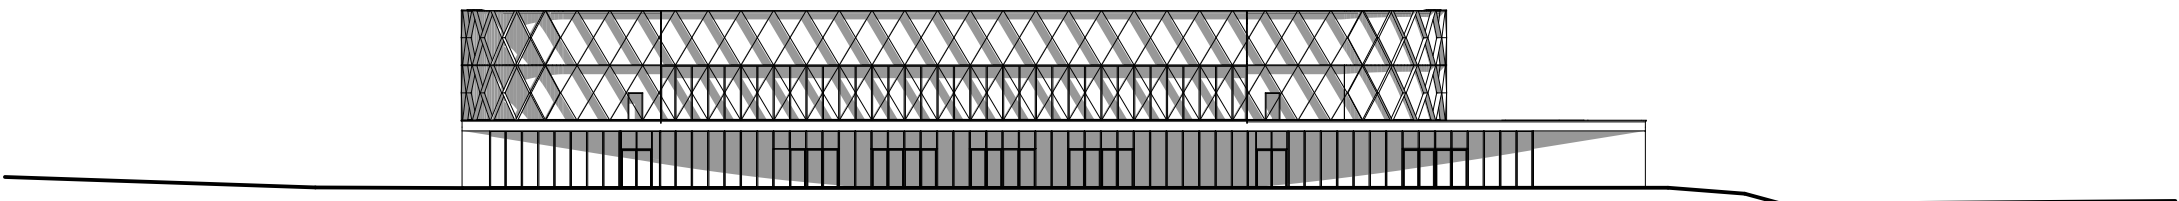

Façade SUD EST

0 2.5 5 10 20m

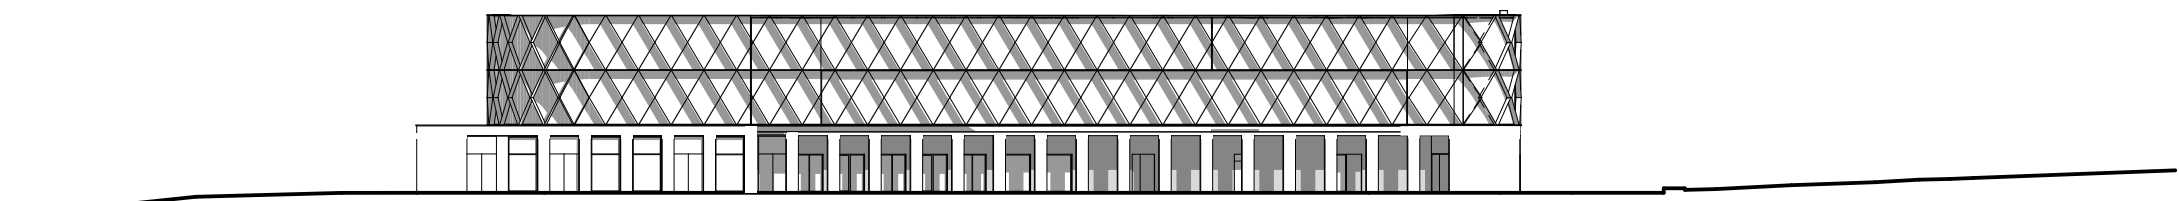

Façade NORD EST

0 2.5 5 10 20m