


VOID EDGE

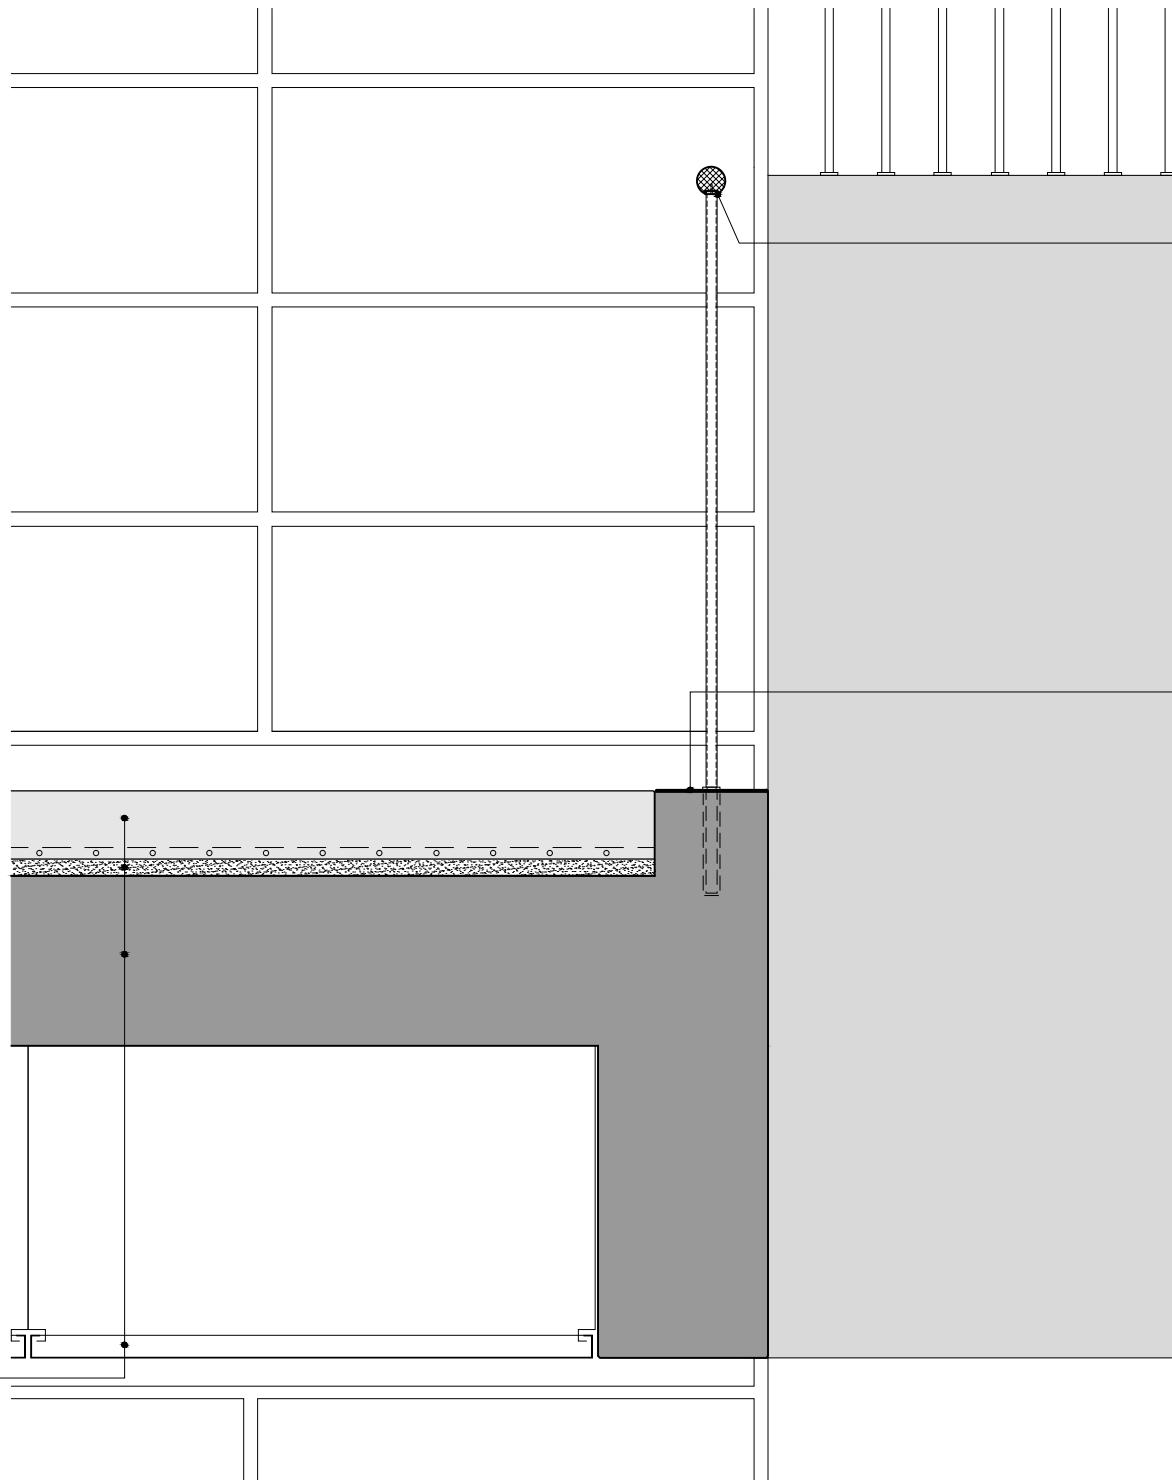

**balustrade**

stained oak handrail, Ø50mm  
powder coated steel fence bars, Ø20mm,  
welded to powder coated steel plate 20x5mm,  
bars chemically glued to concrete  
steel rings covering the joint

**concrete**

polished concrete

**floor**

concrete 100mm, polished  
floor heating 20mm  
aerated concrete 30mm  
structural concrete  
metal mesh ceiling

0 100 200 500  
mm