


ROOF

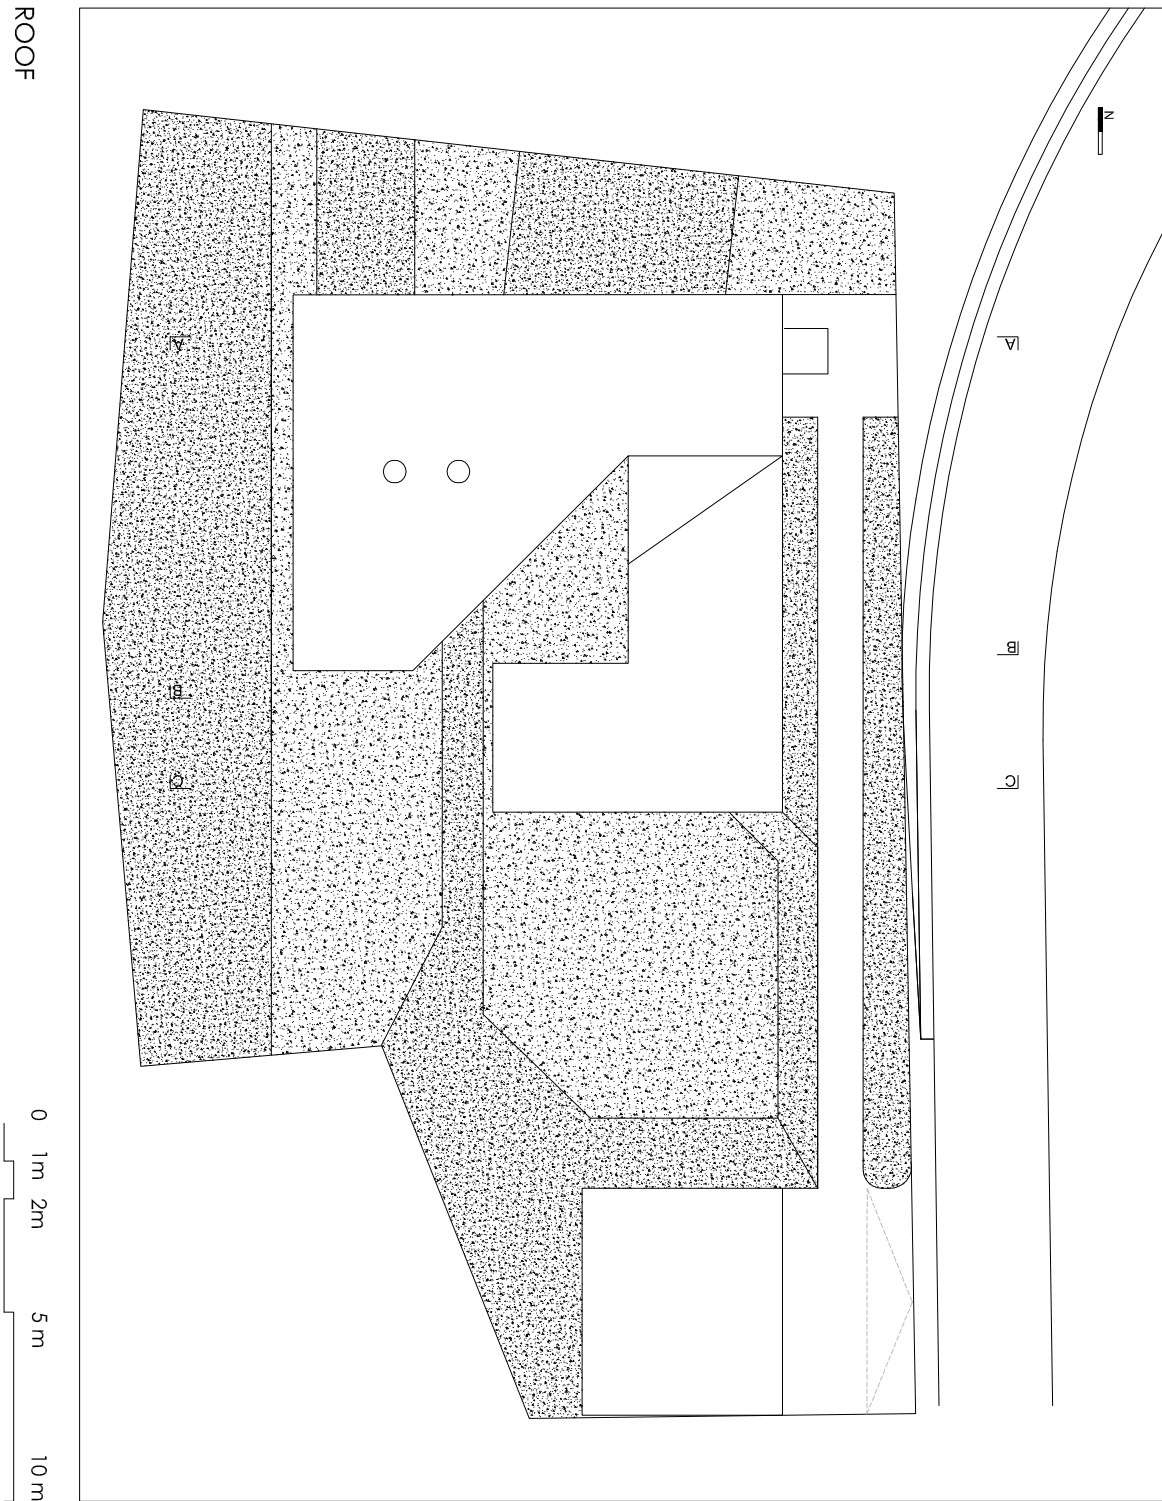

HOUSE IN CARABBIA
TICINO - SWITZERLAND

DAVIDE MACULLO ARCHITECT