


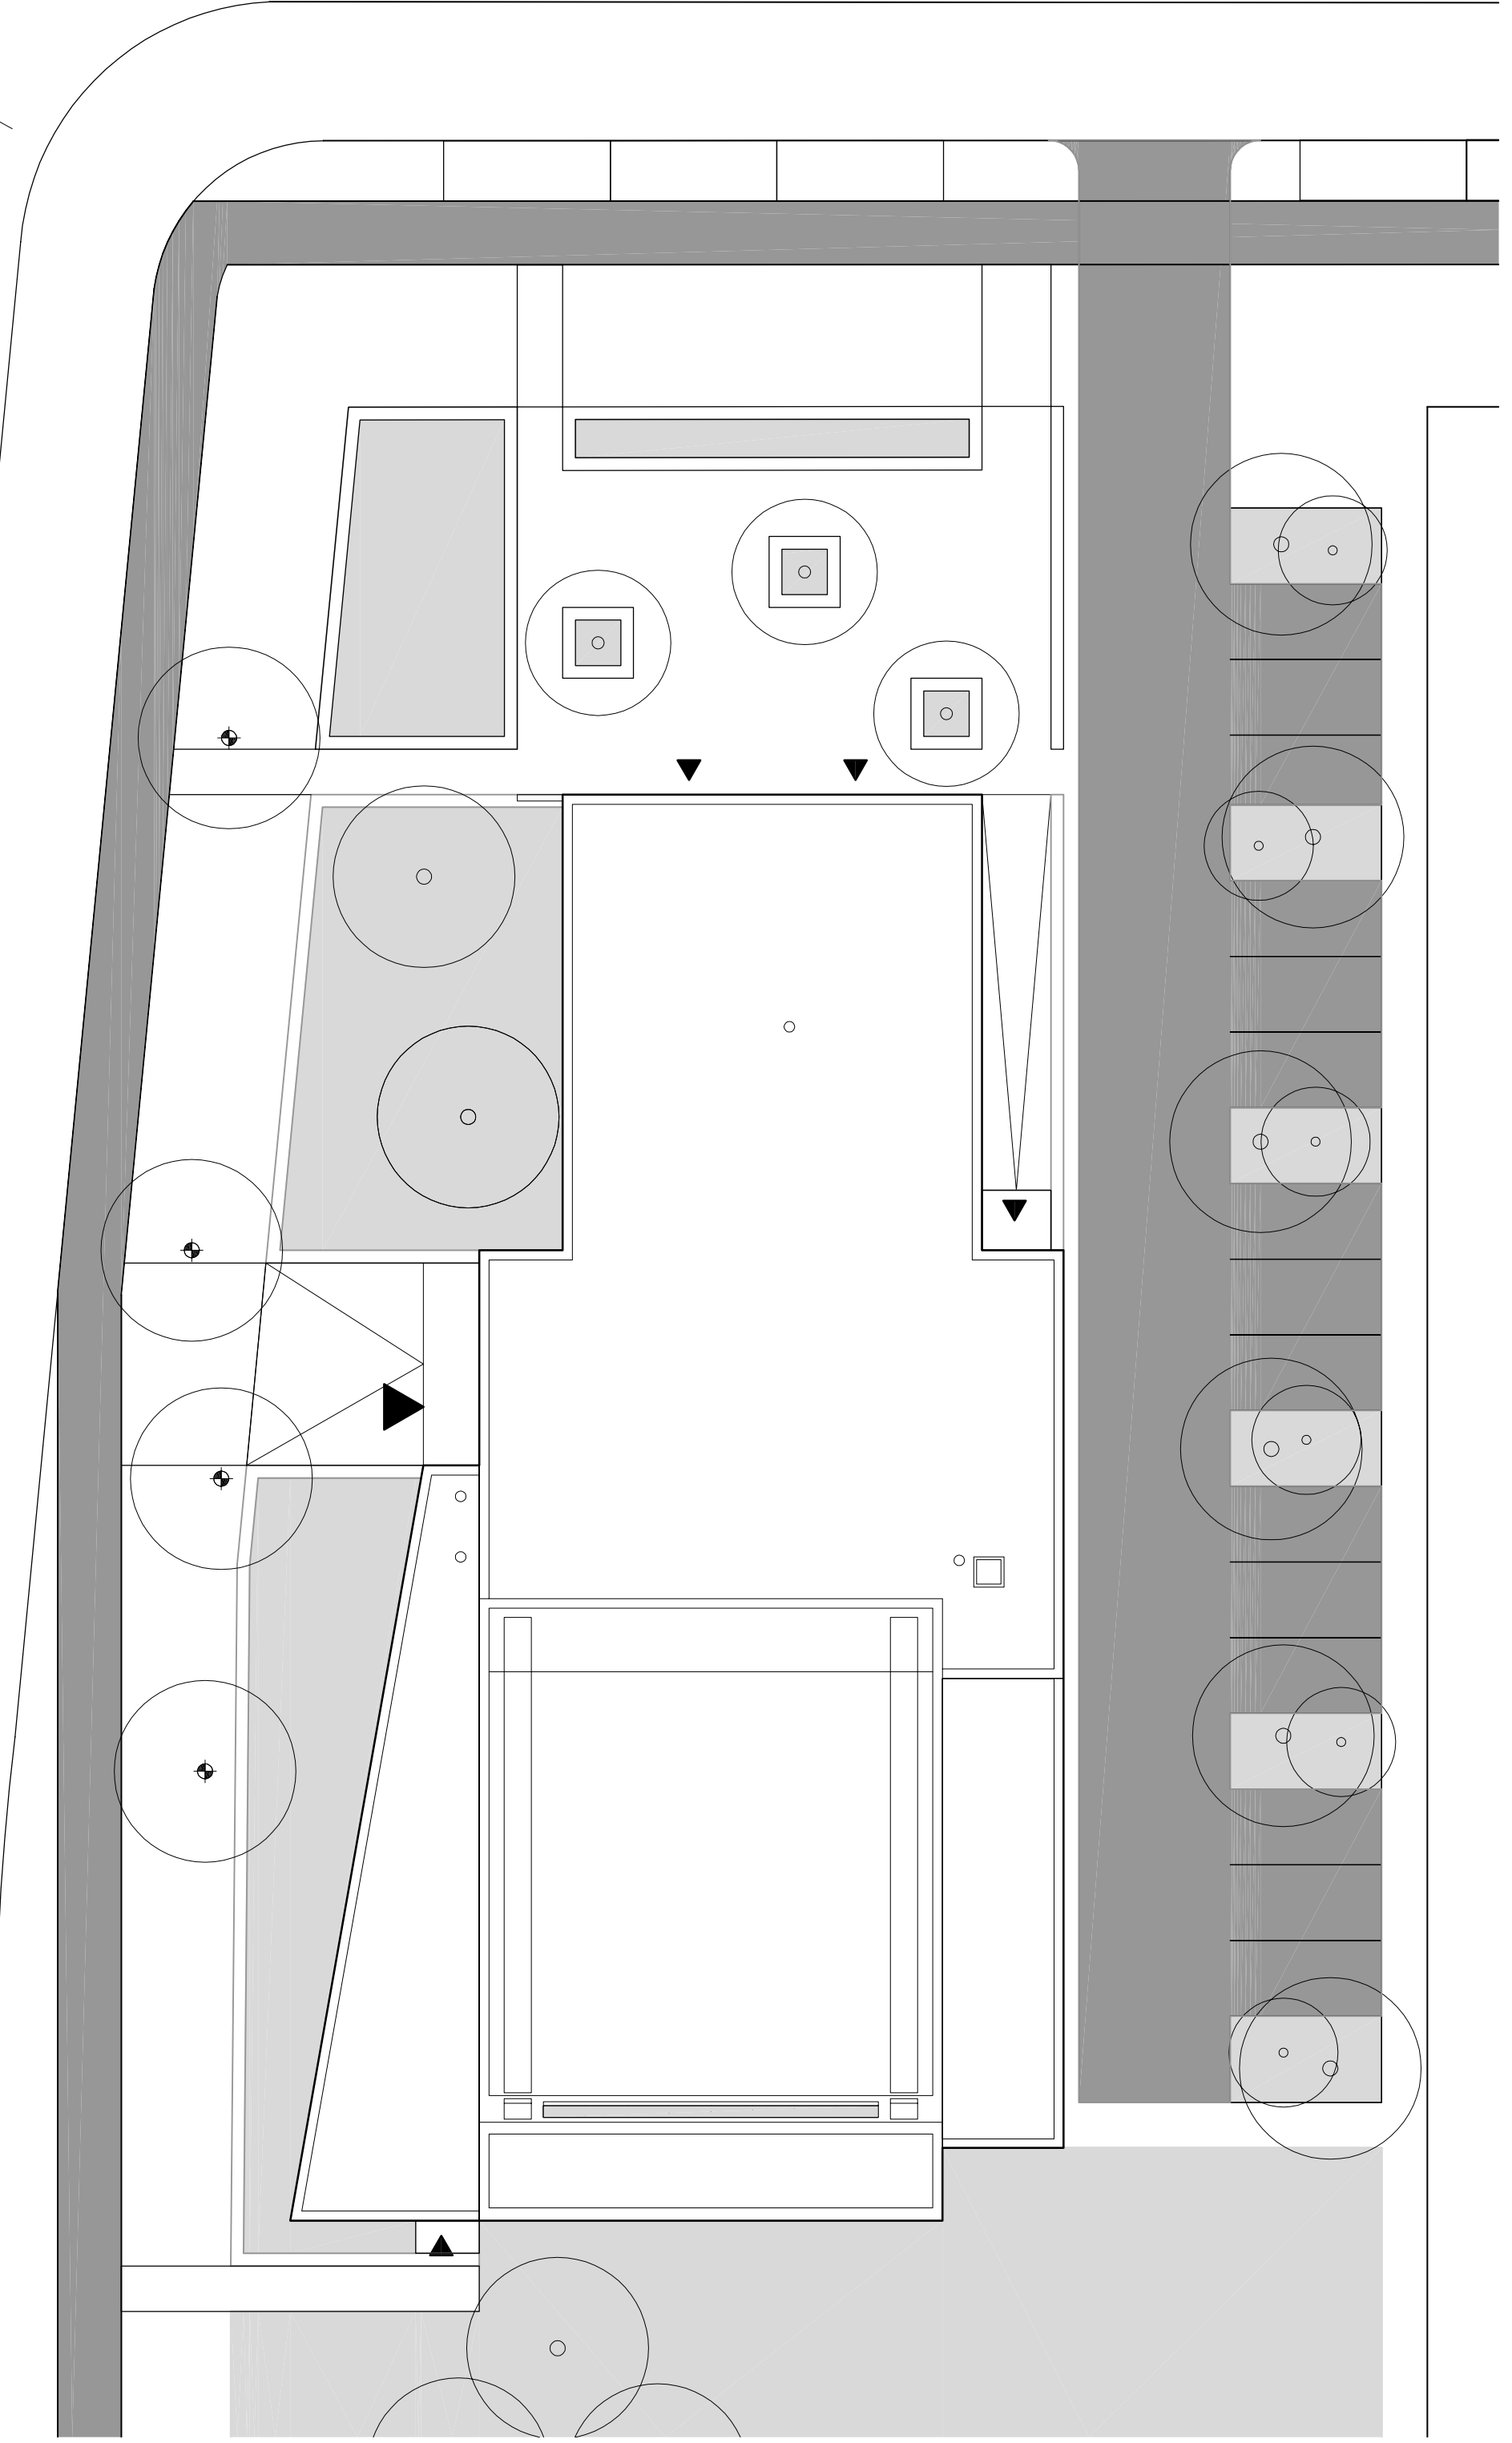


site plan


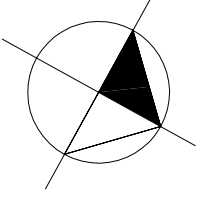


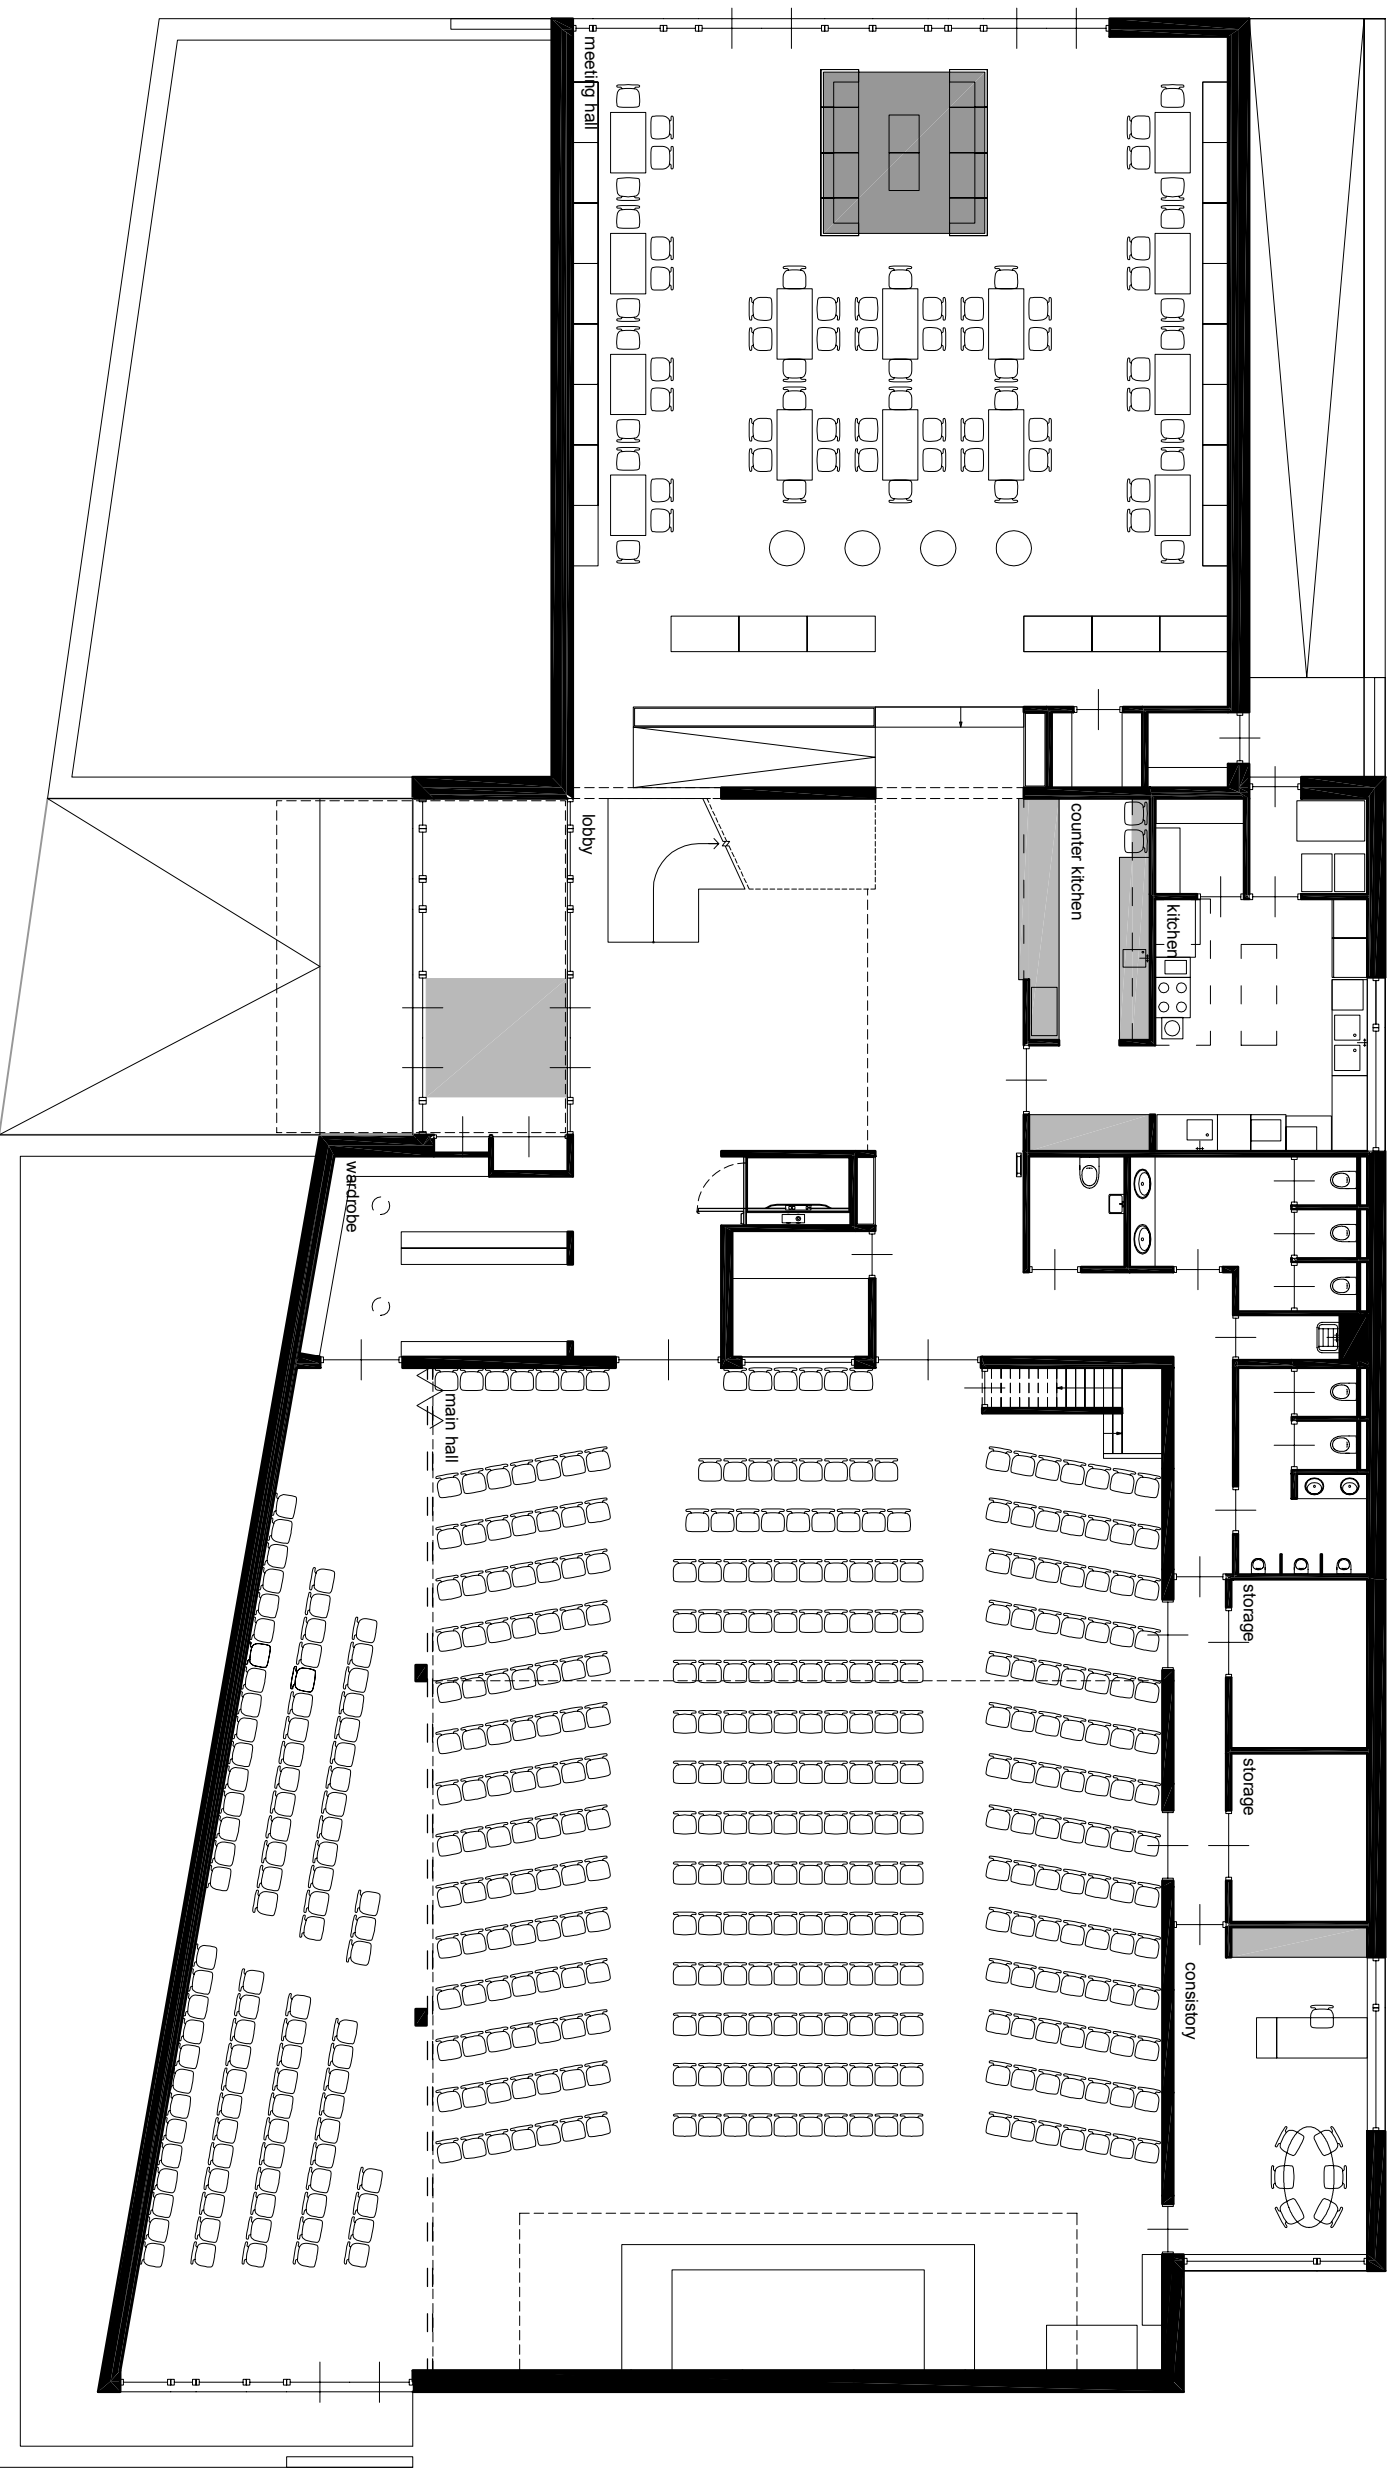


ground floor

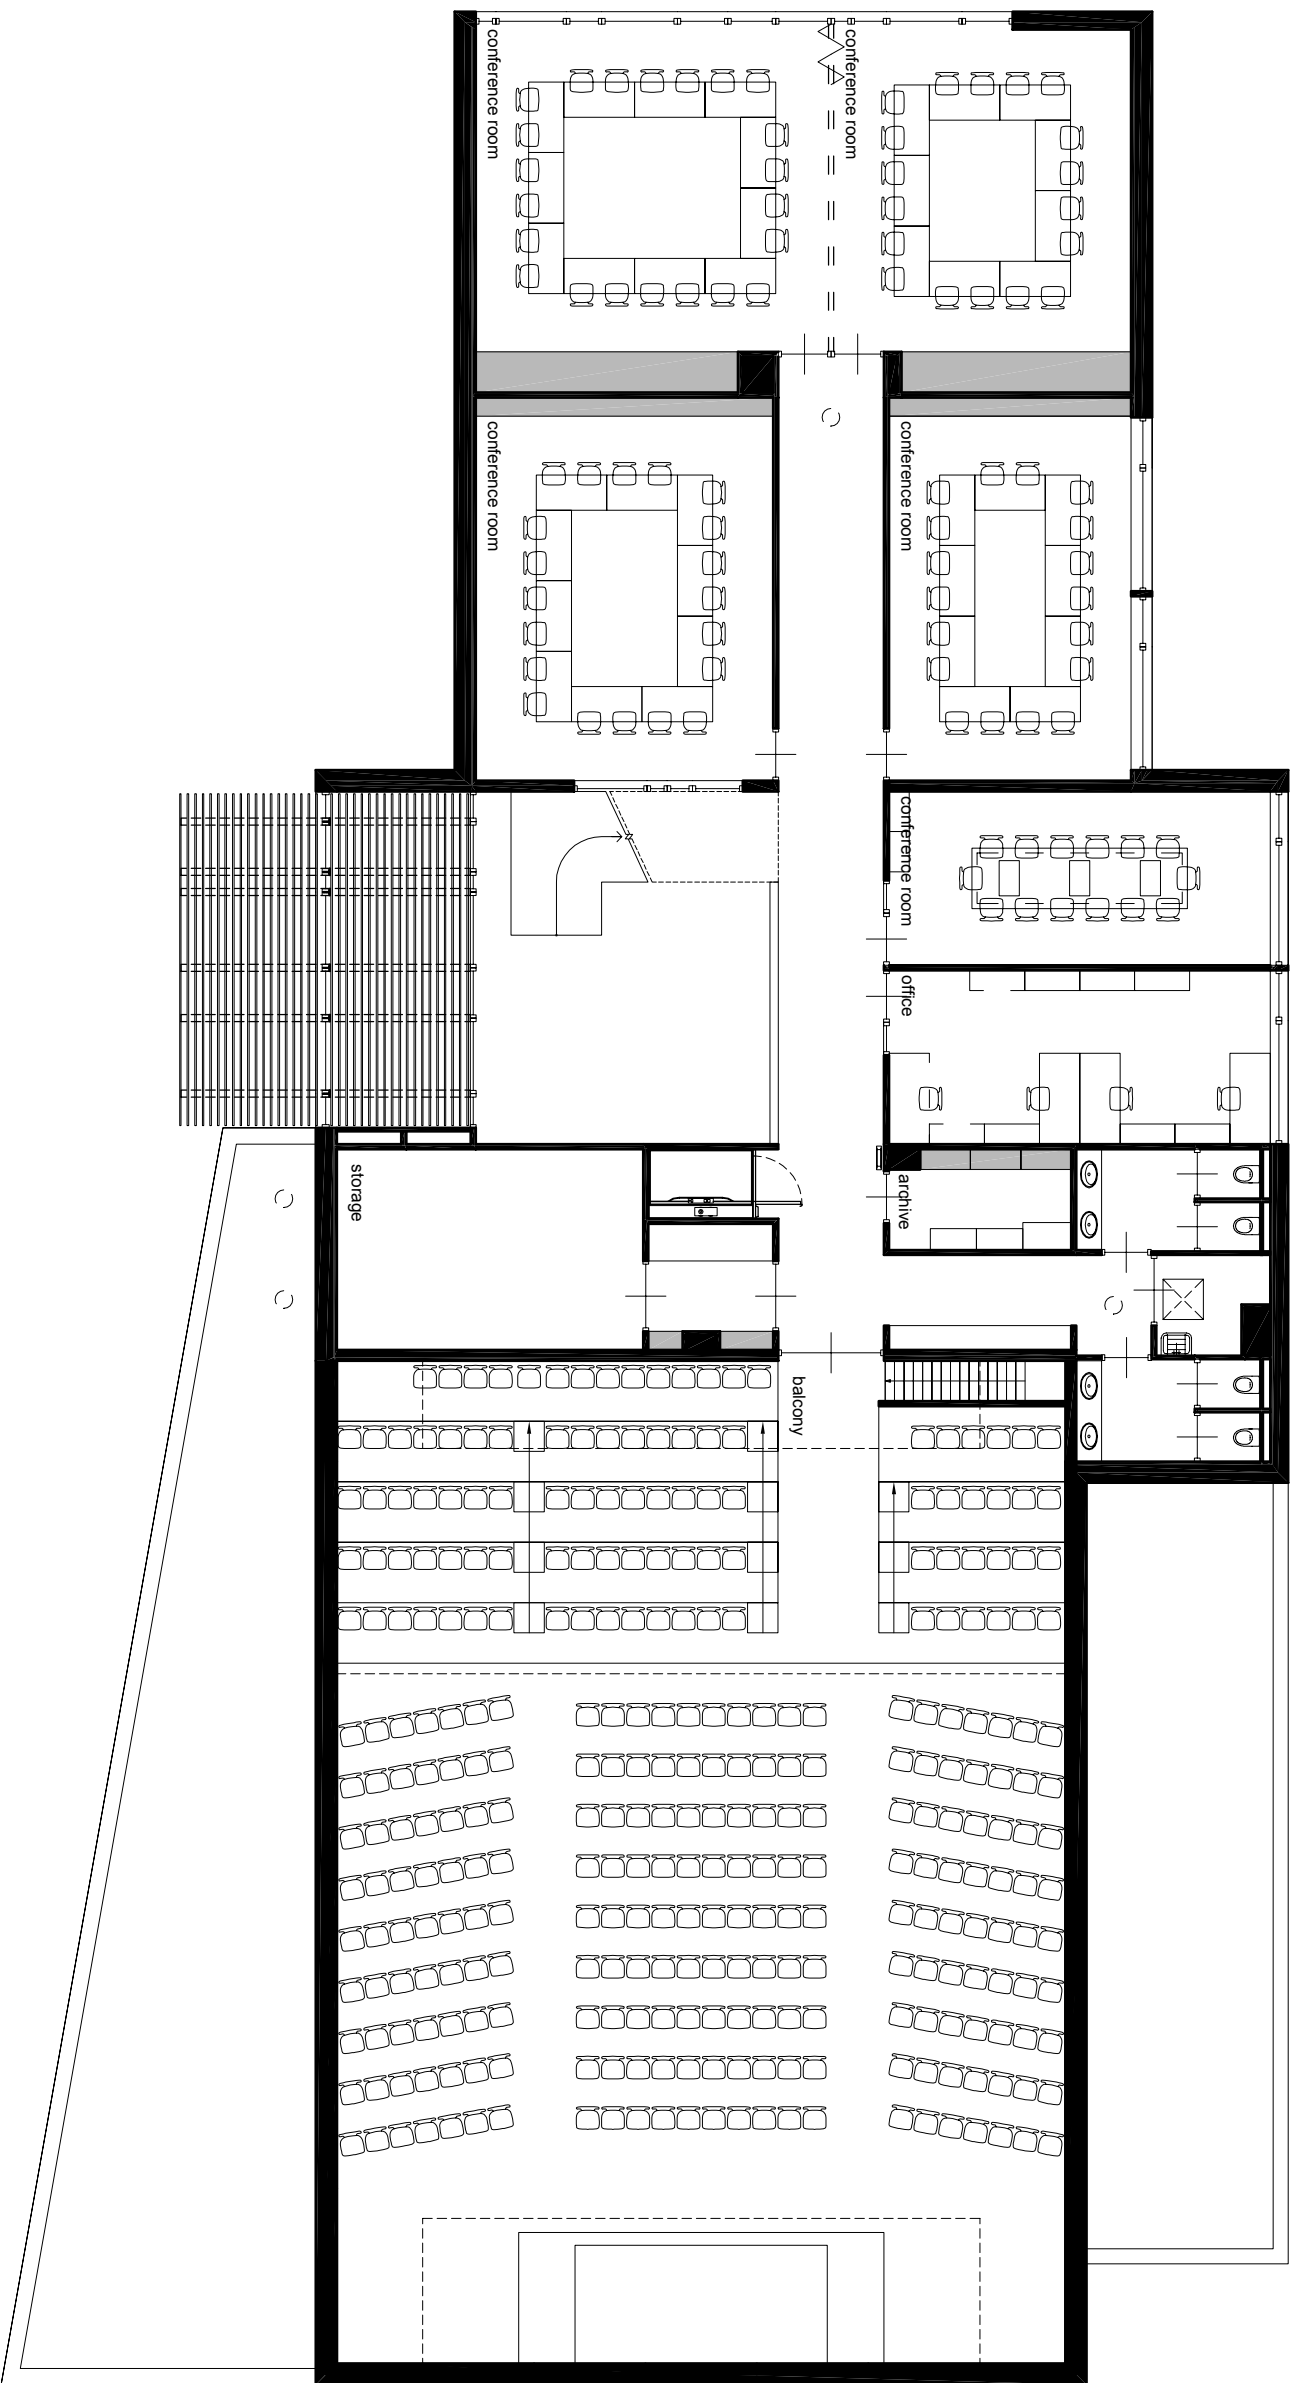


first floor

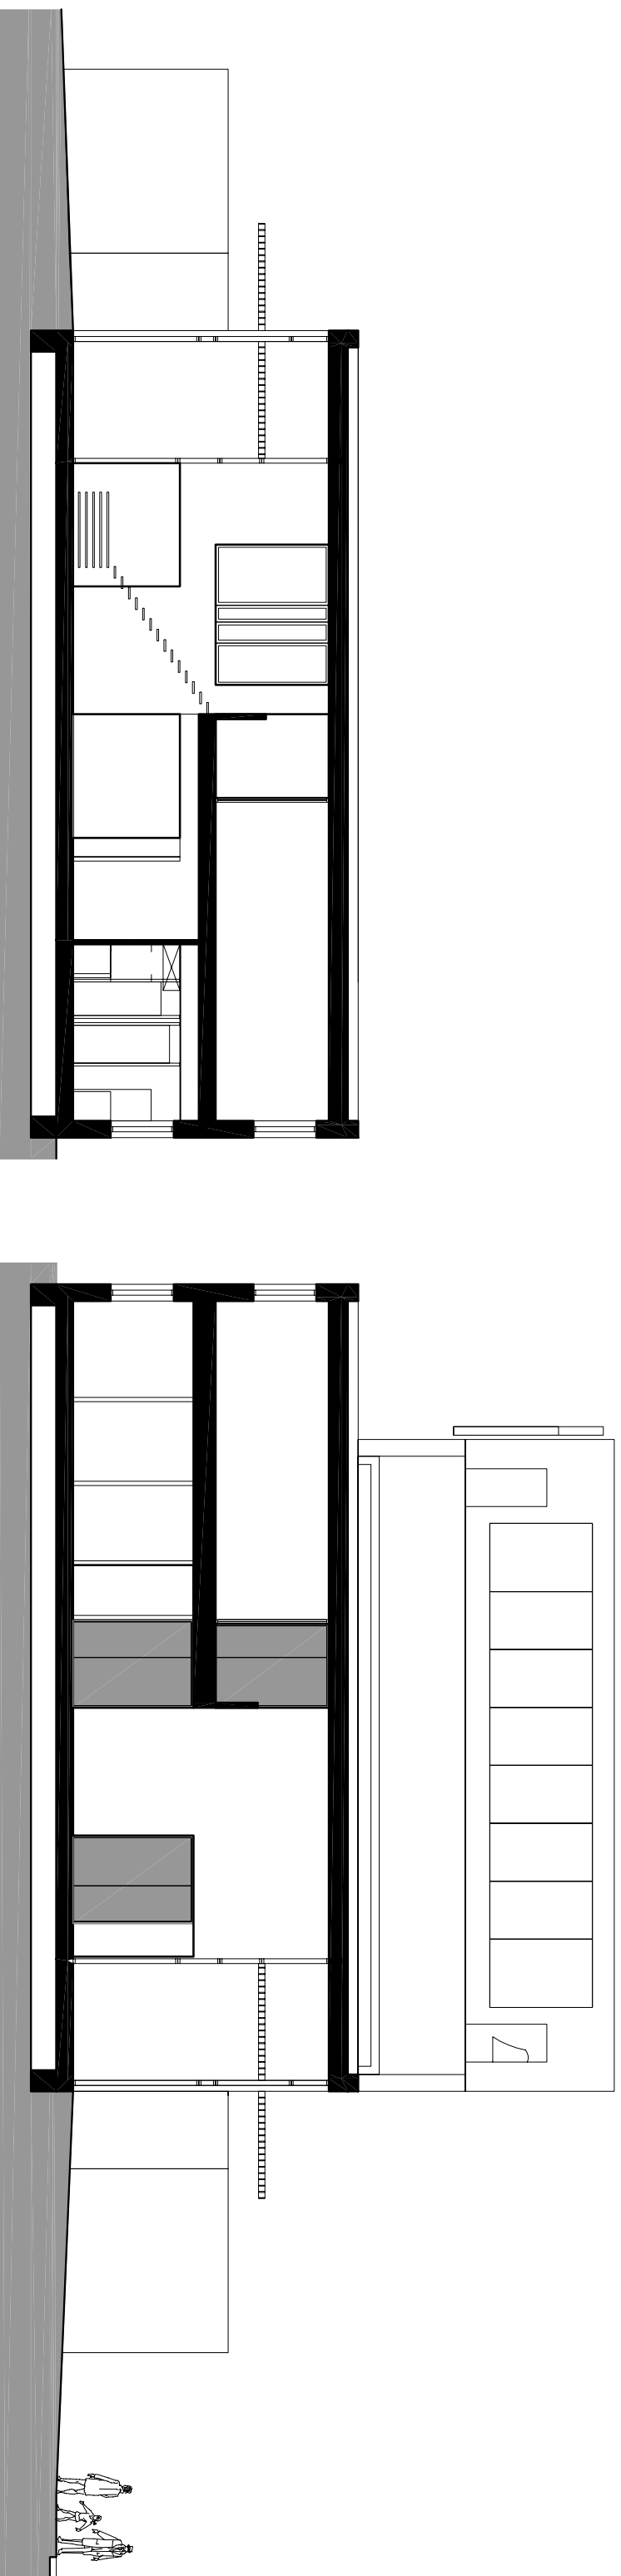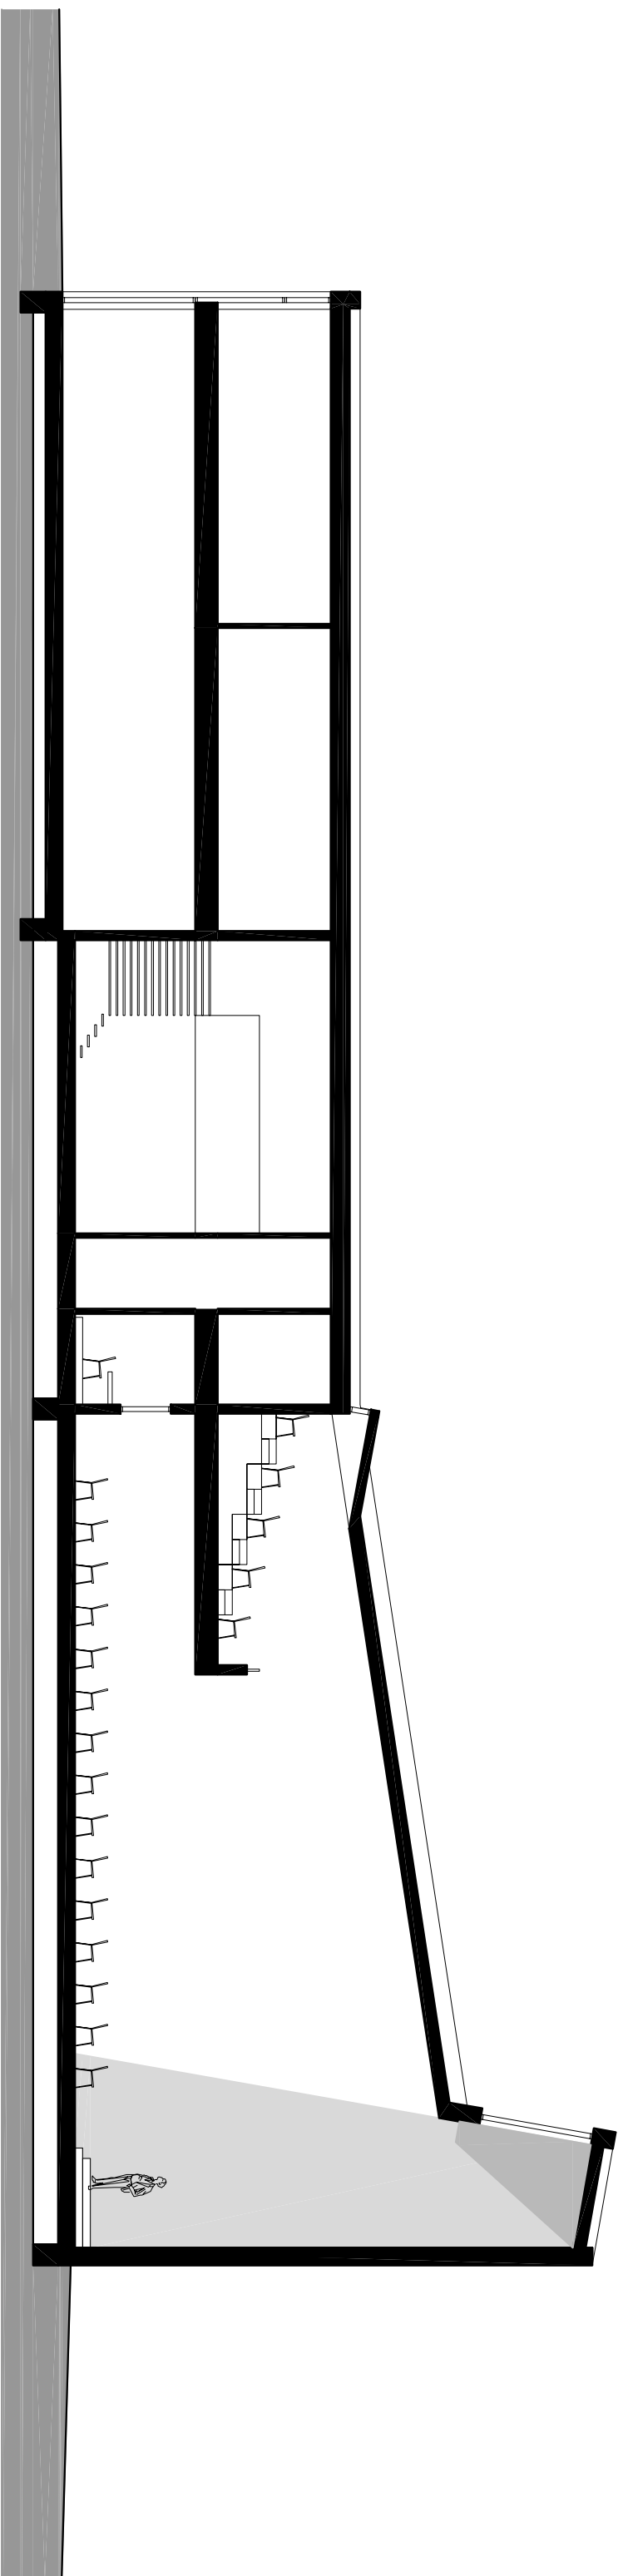


sections

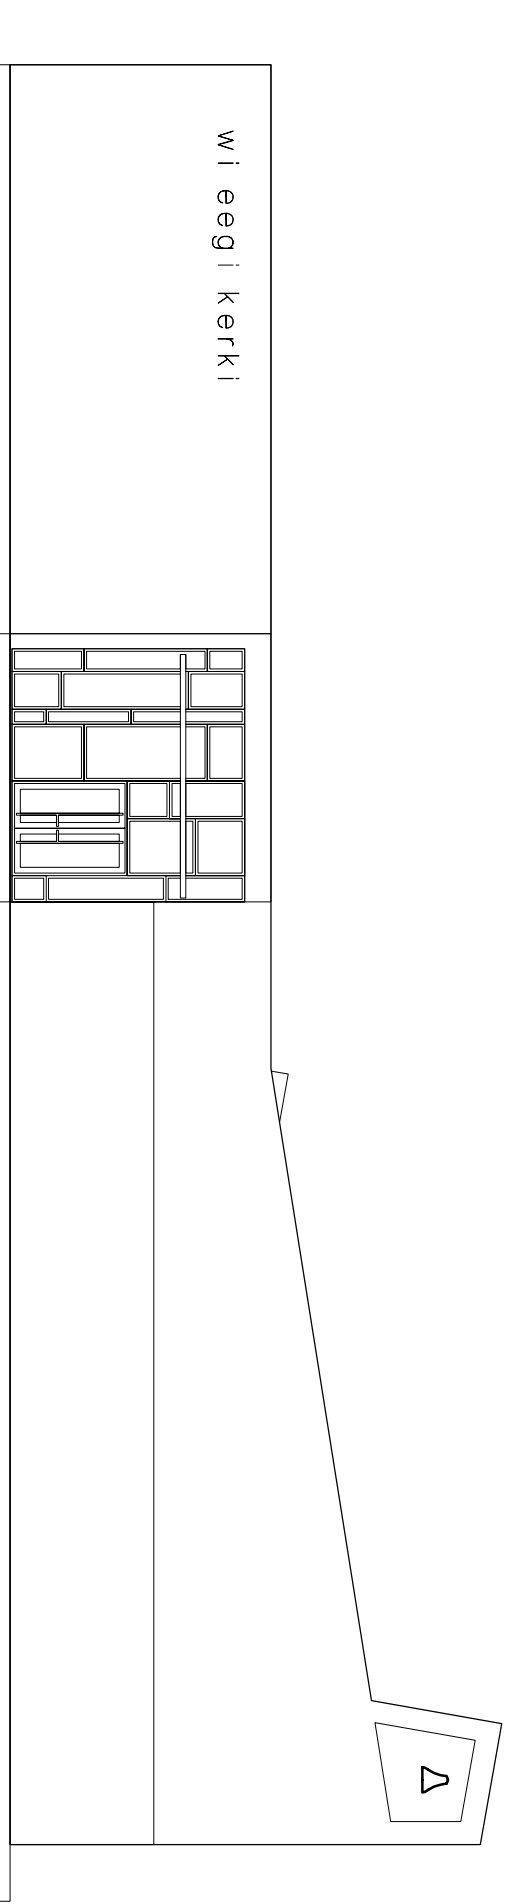


south-east facade

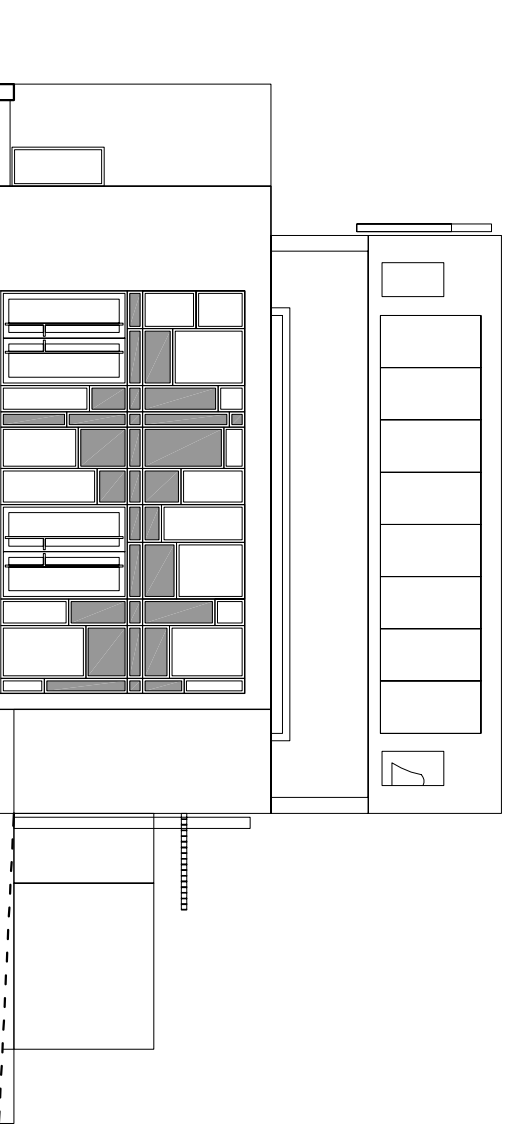

south-west facade

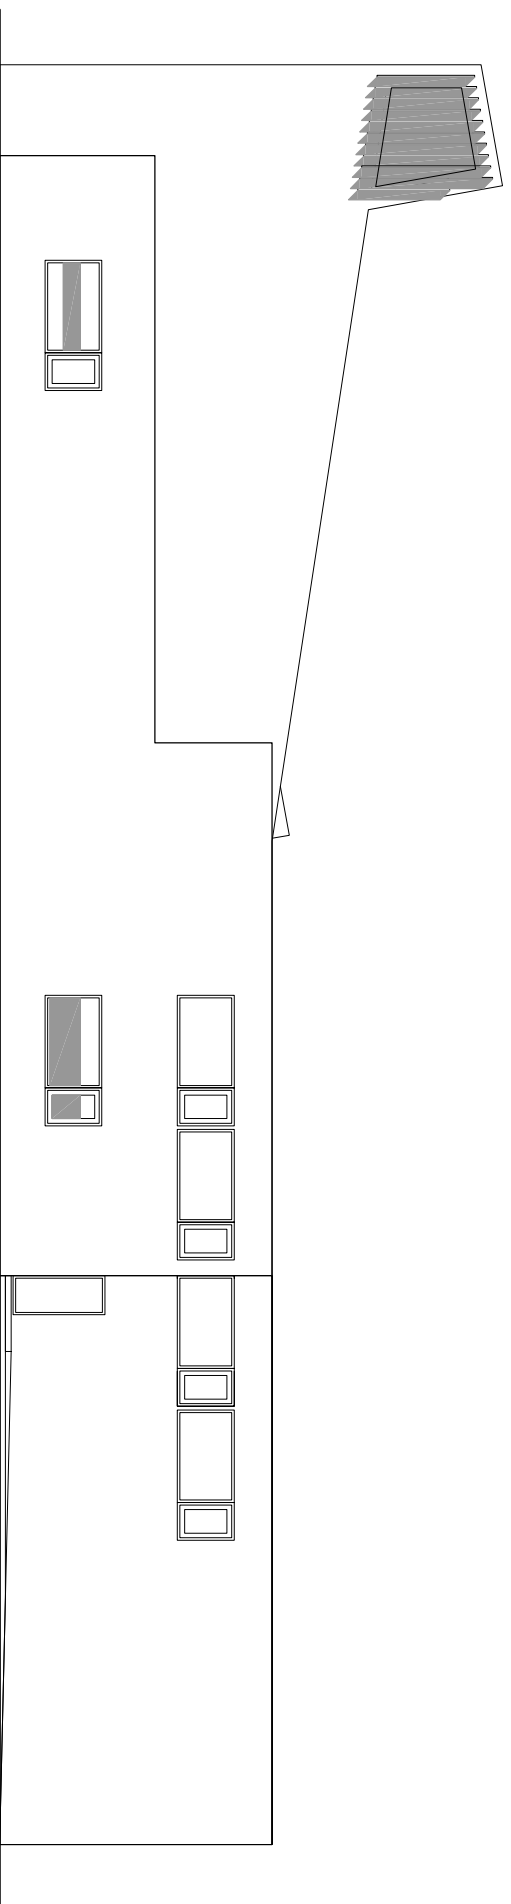

north-west facade

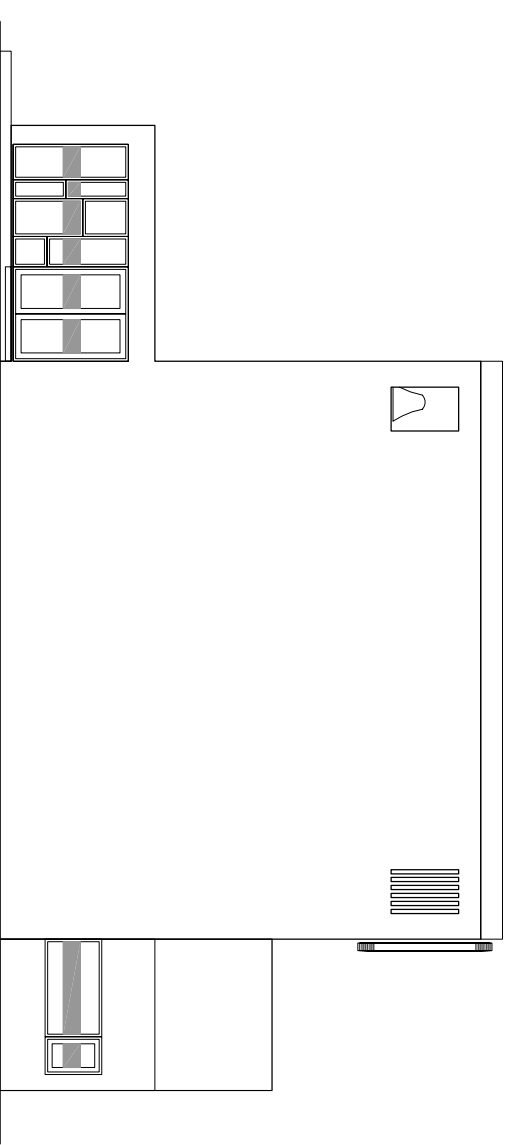

north-east facade