



CONTRACT
RATHEN LODGE, FRASEBURGH
FOR MR. AND MRS. JACK


CONTRACT NO.	GR5925	DRAWING REF.		SHEET NO.	REV.
DESCRIPTION	SECTIONS			SEC	C
PREPARED BY	GD	DATE	21/11/2016		
CHECKED BY					

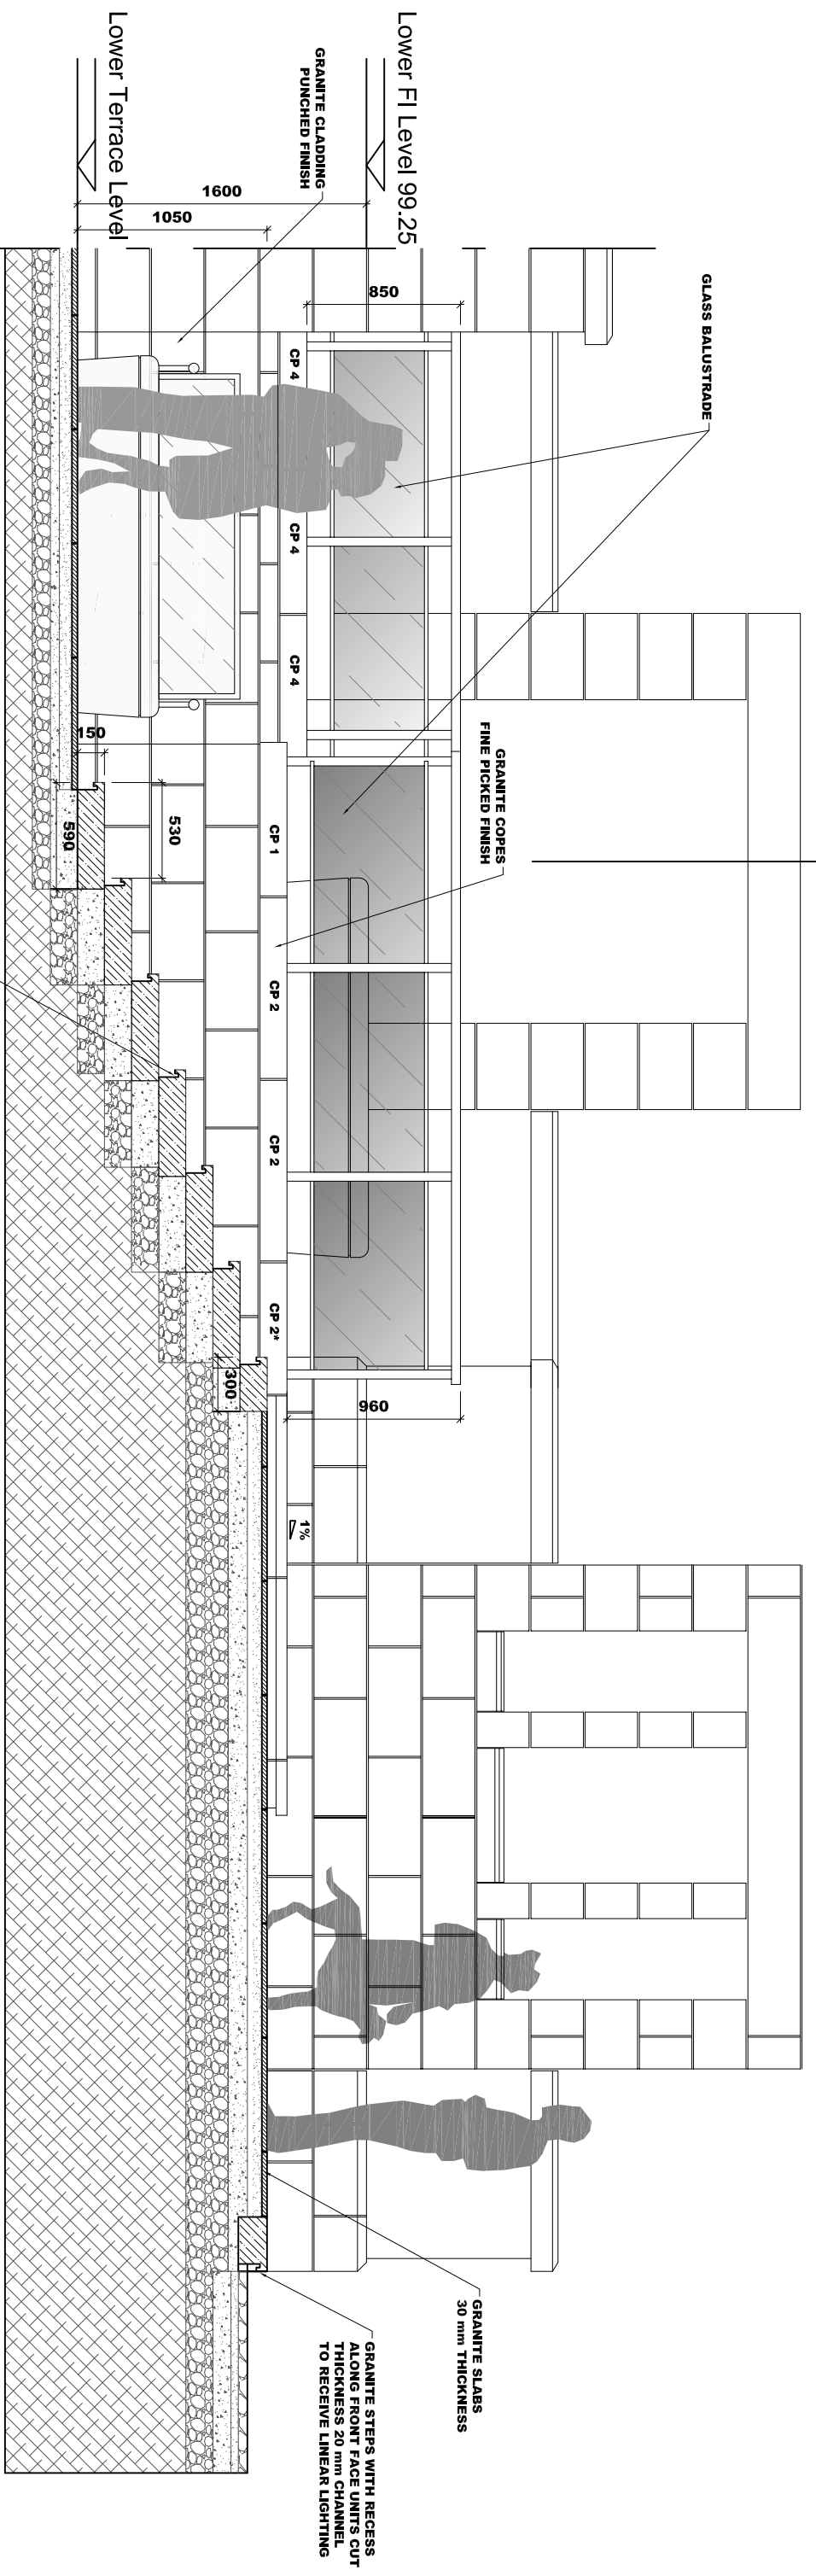

SECTION C-C'

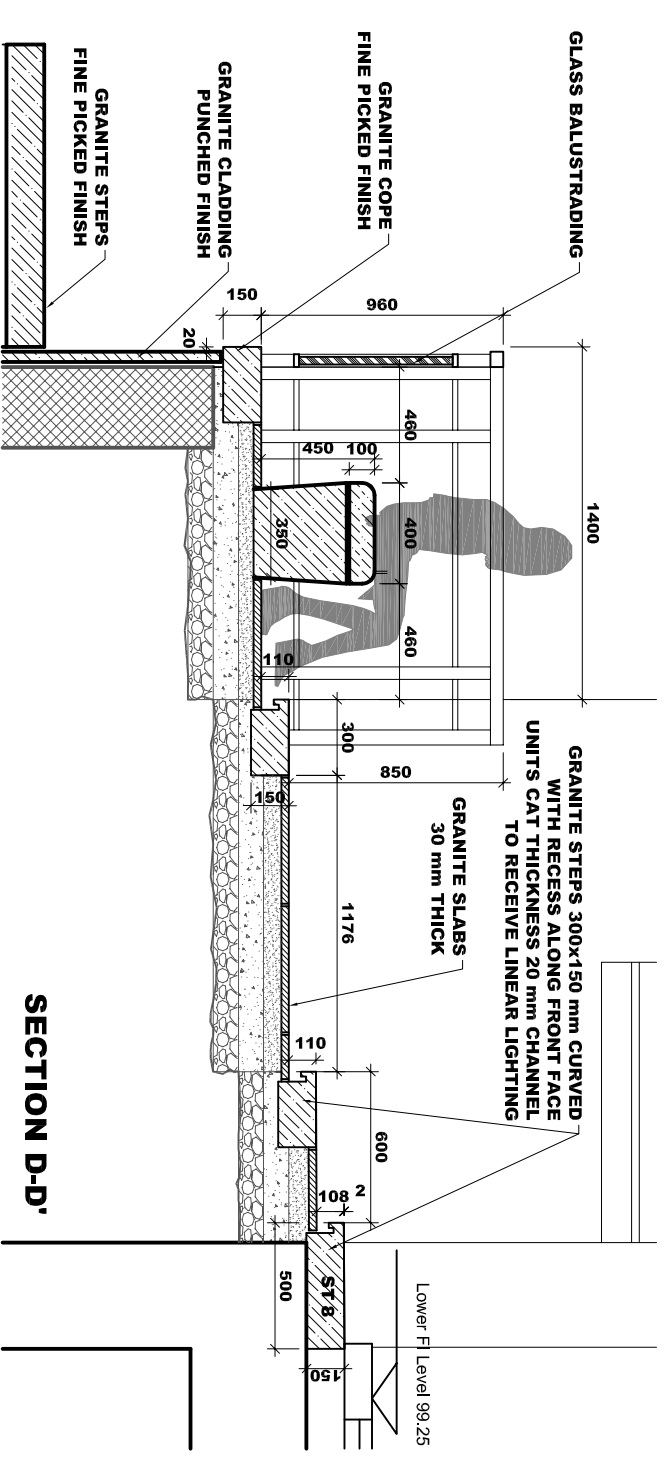

SECTION D-D'

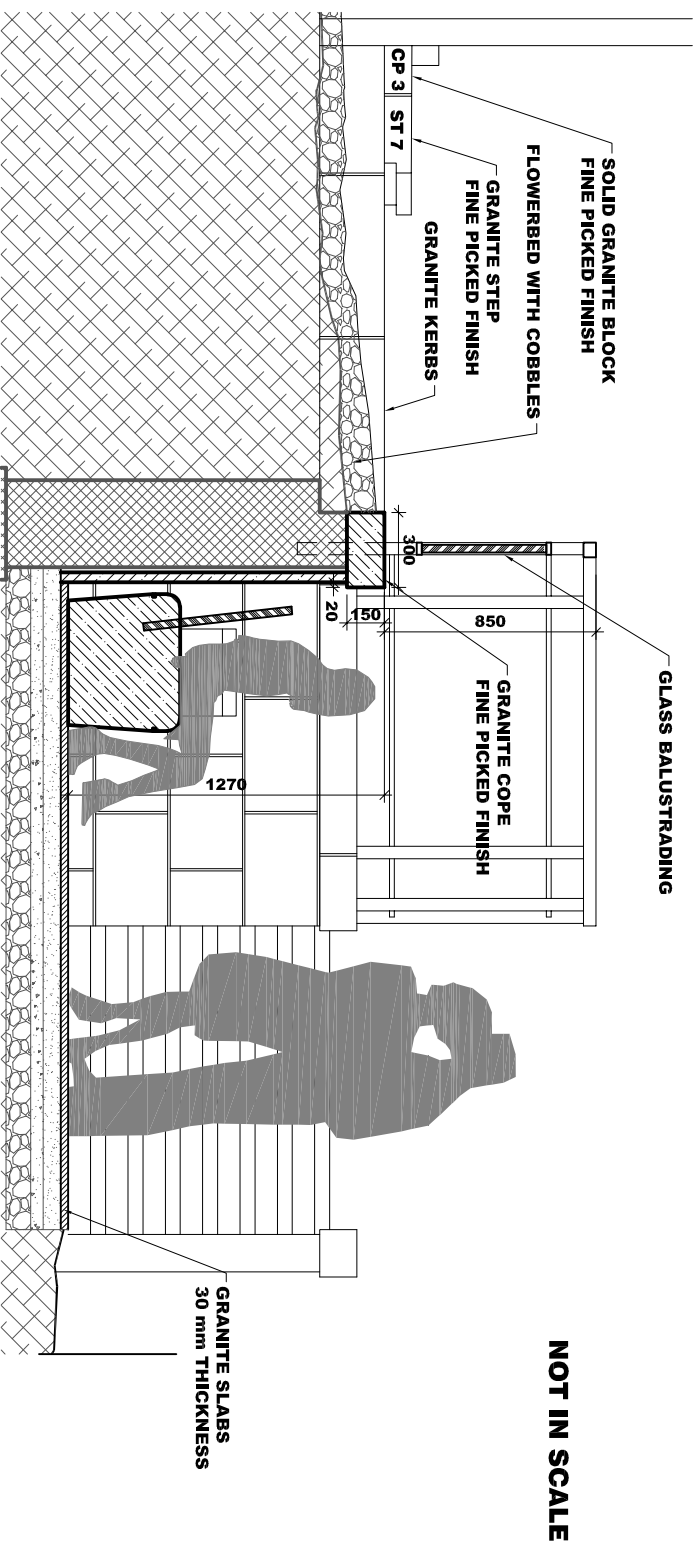

NOT IN SCALE

SECTION F-F'