


 


3.4	SITZUNGSZIMMER 1 10 PLÄTZE SALA RIUNIONI 1 10 POSTI	22 m ²
4.1	ZENTRALER AUSSTELLUNGSBEREICH SPAZIO ESPOSITIVO CENTRALE	400 m ²
4.5	TERRASSE TERRAZZA	20m ²
7.1	HEIZZENTRALE CENTRALE DI RISCALDAMENTO	25 m ²
7.2	LOGISTIK-AUSSTELLUNG LOGISTICA-ESPOSIZIONE	30 m ²
7.3	FLUCHTTREPPE SCALE DI FUGA	

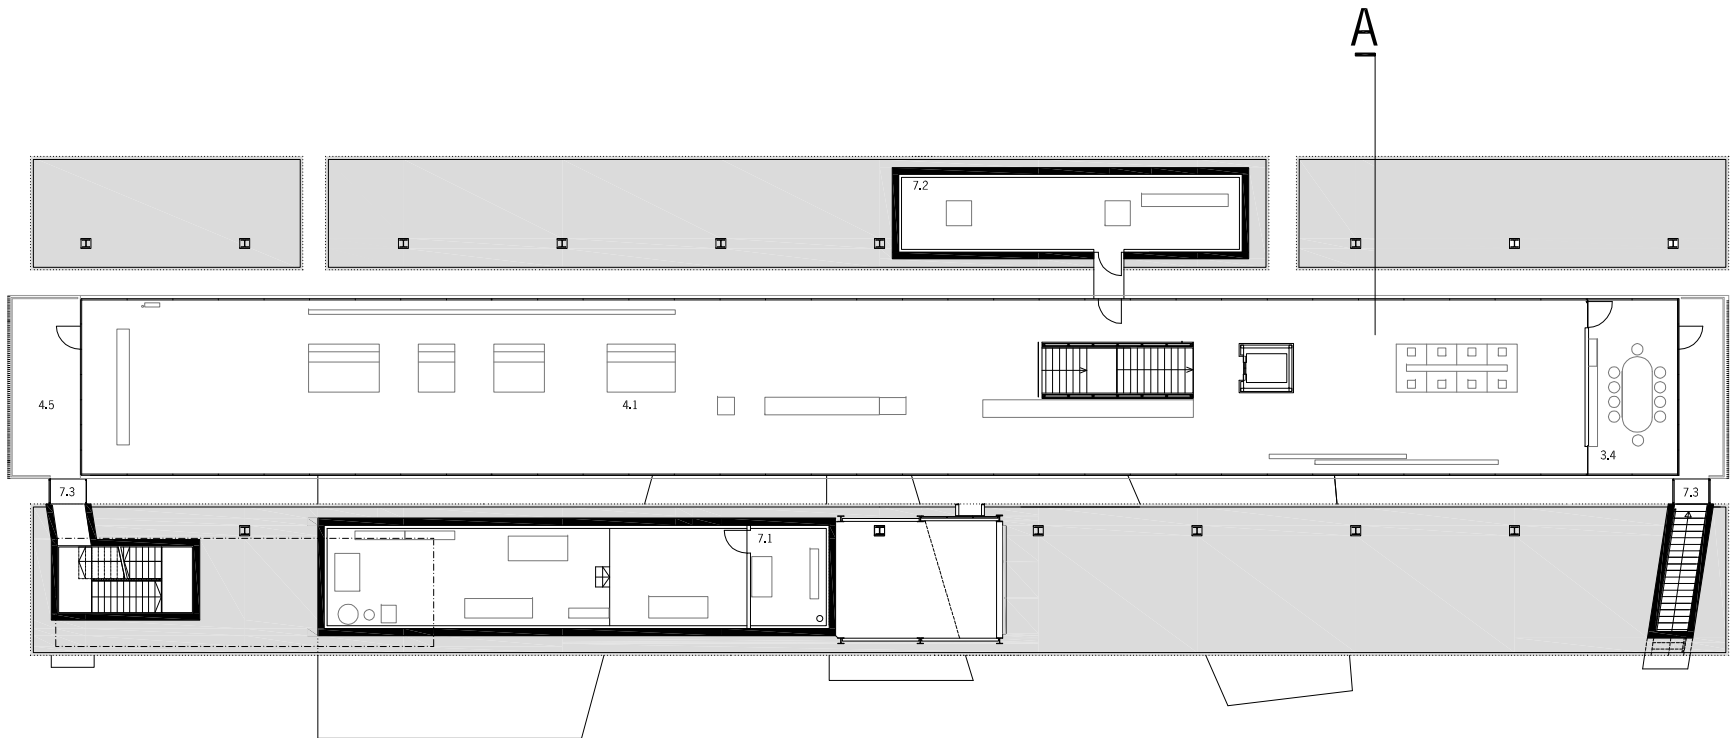


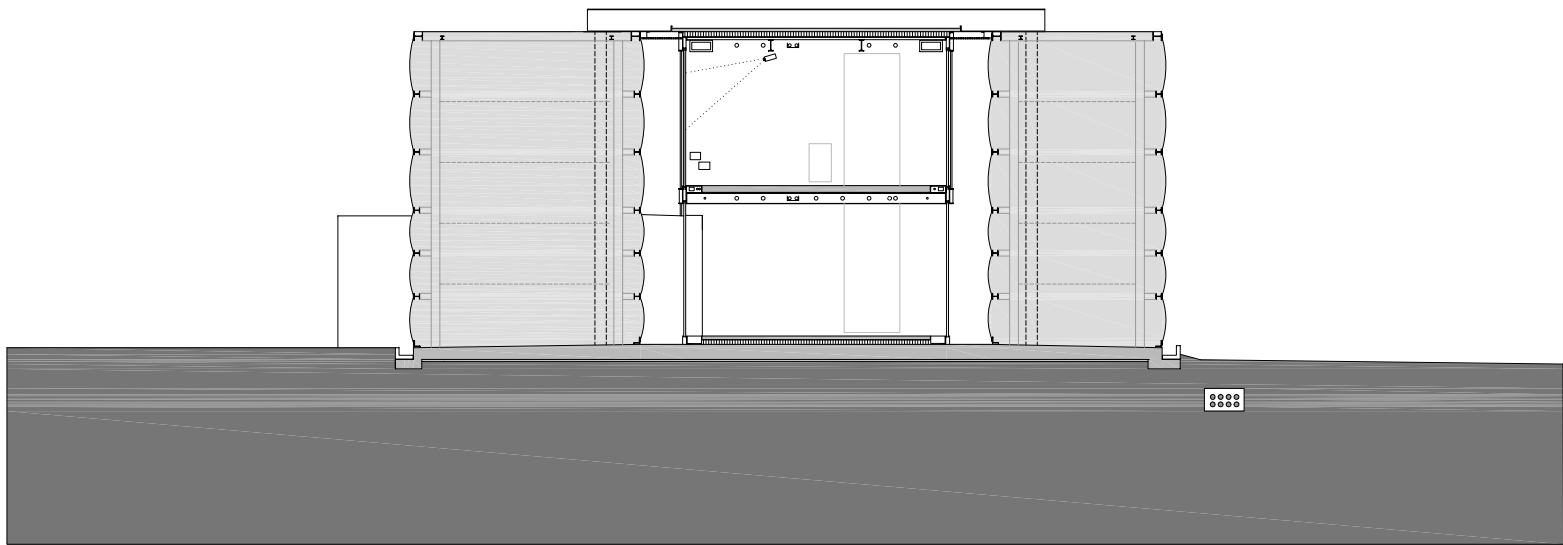

0 1 5

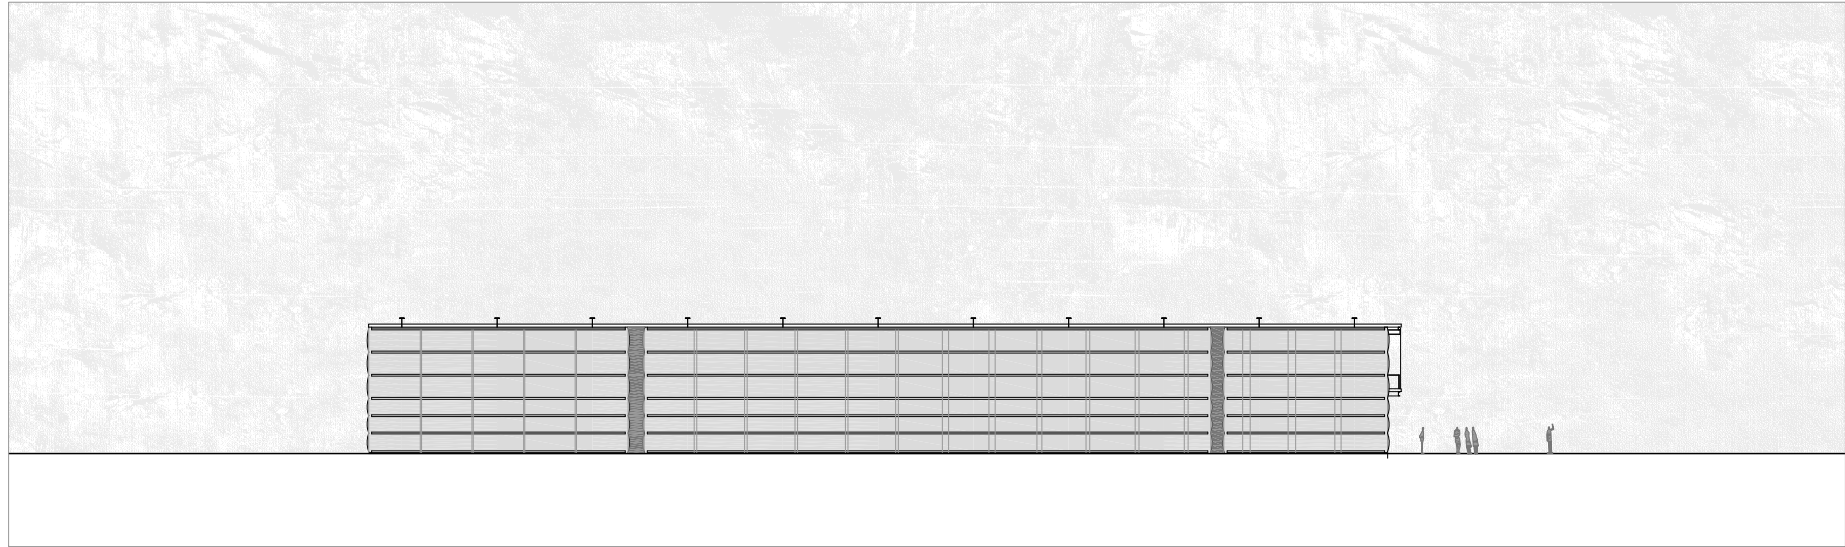


façade nord 1:500

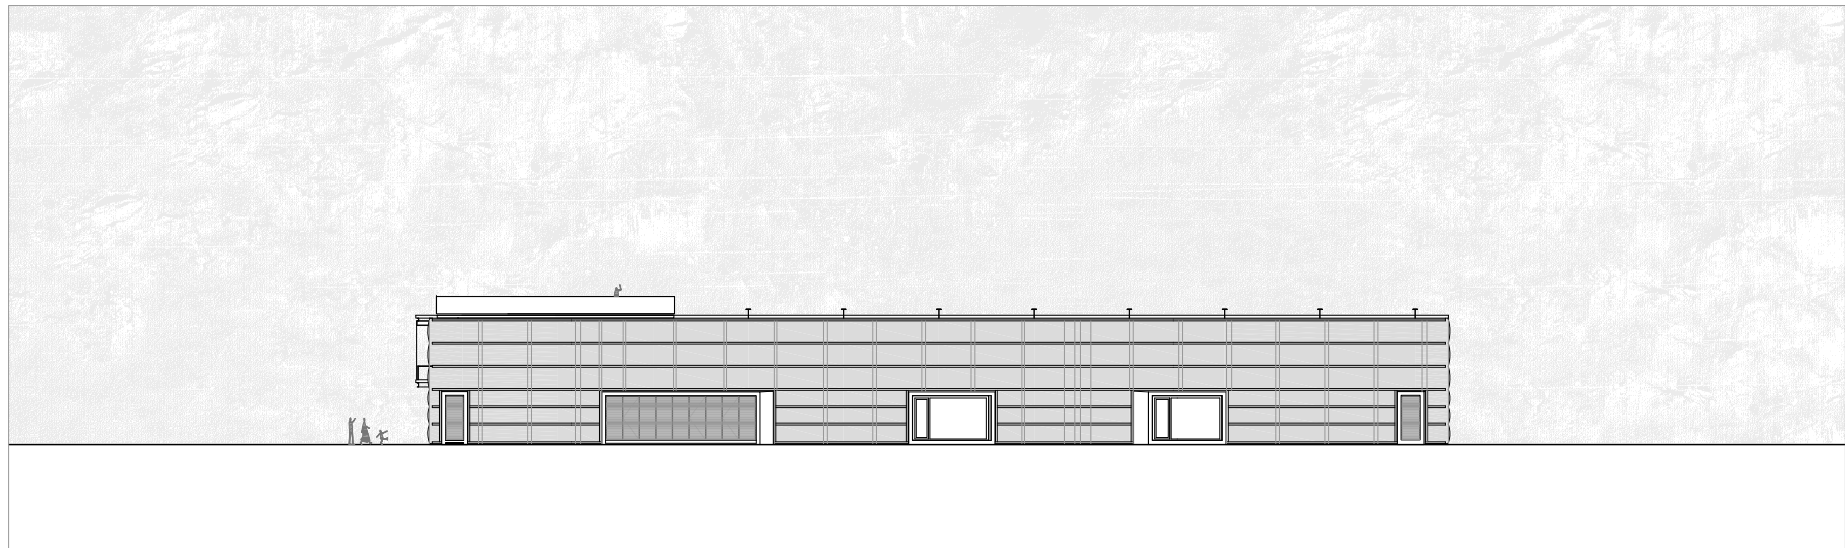

façade sud 1:500




4m

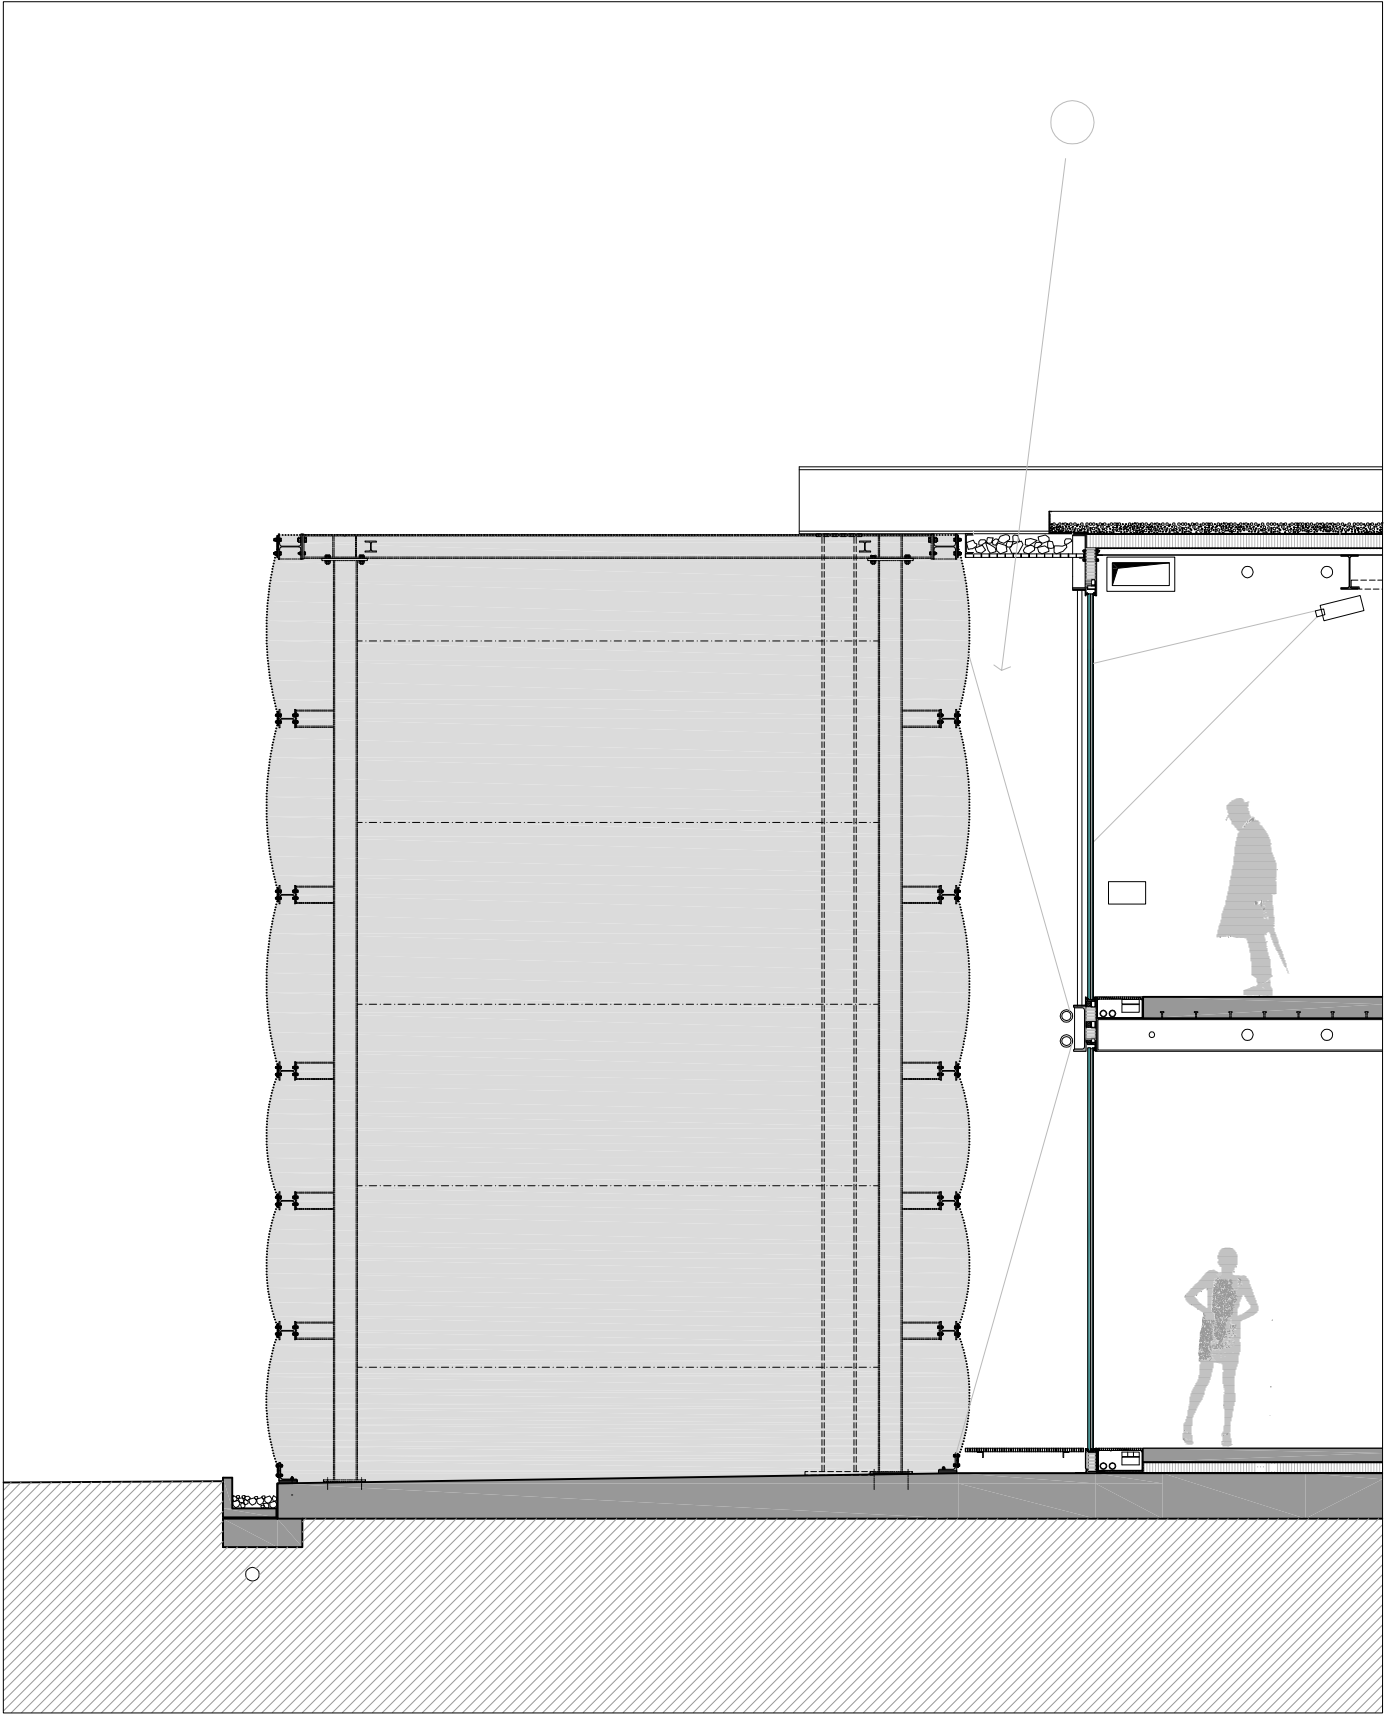

1

0

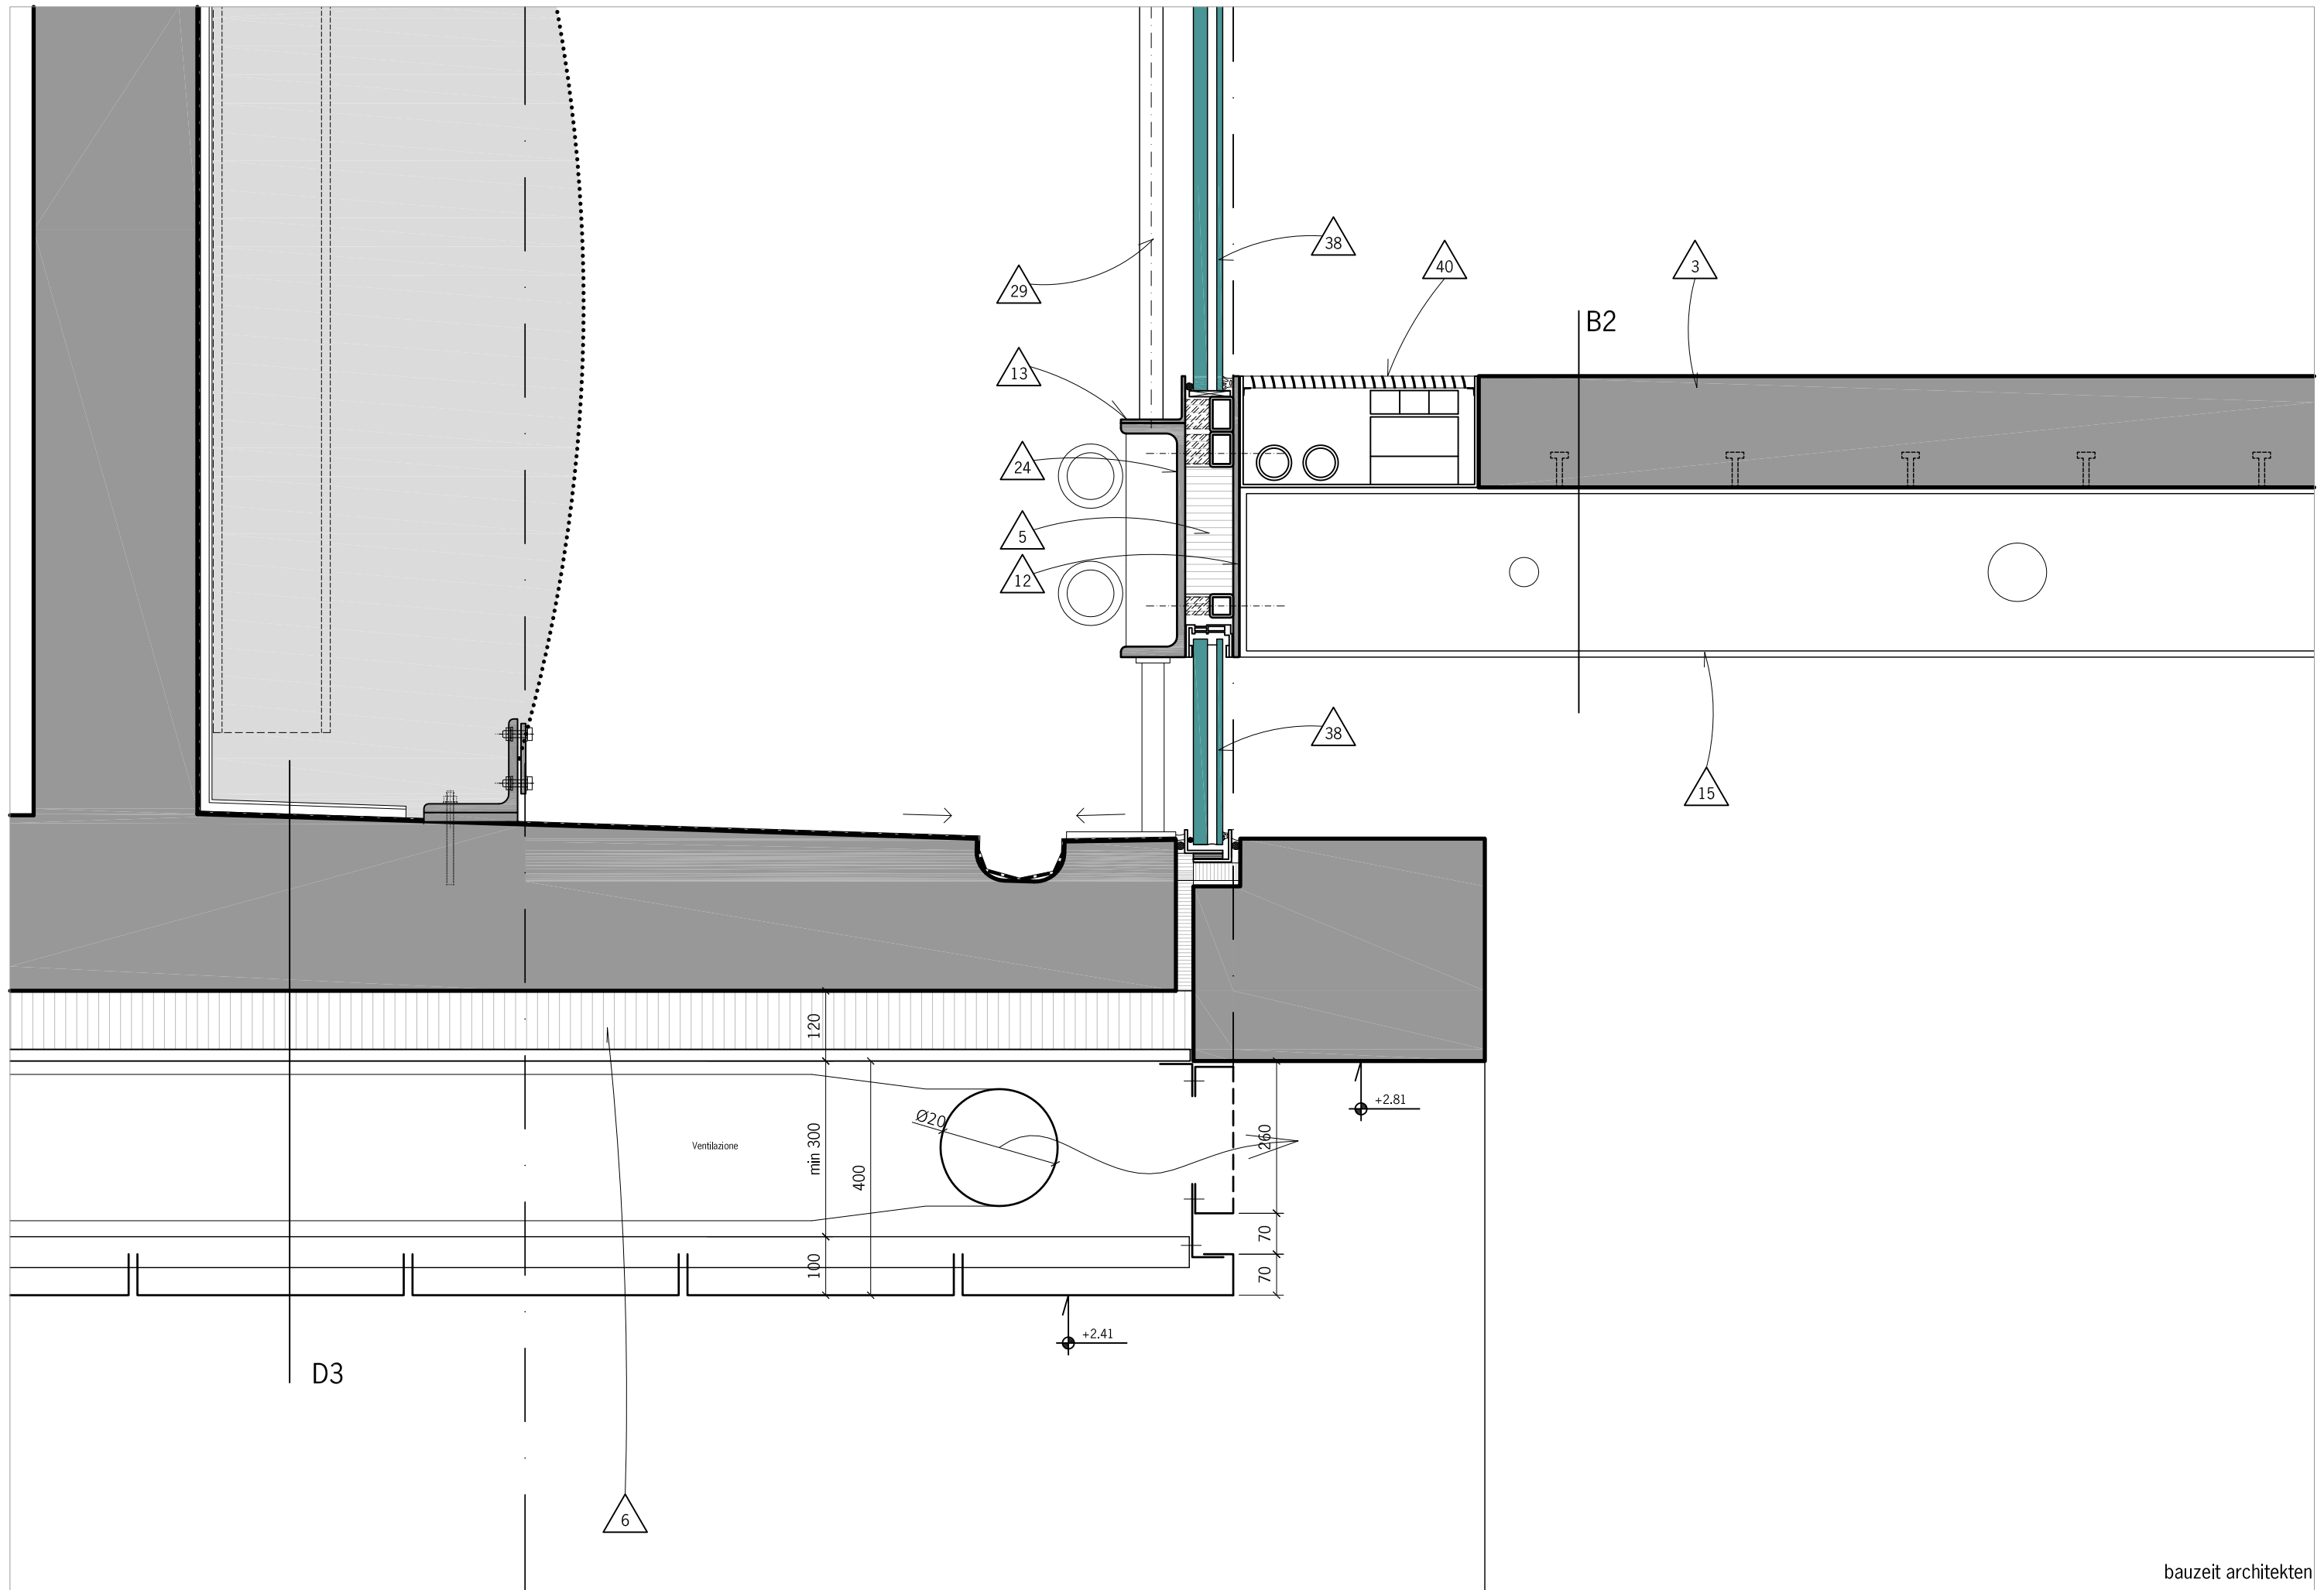

4 Sezione verticale
1:10

