


Northern facade

0 1 2 5 m

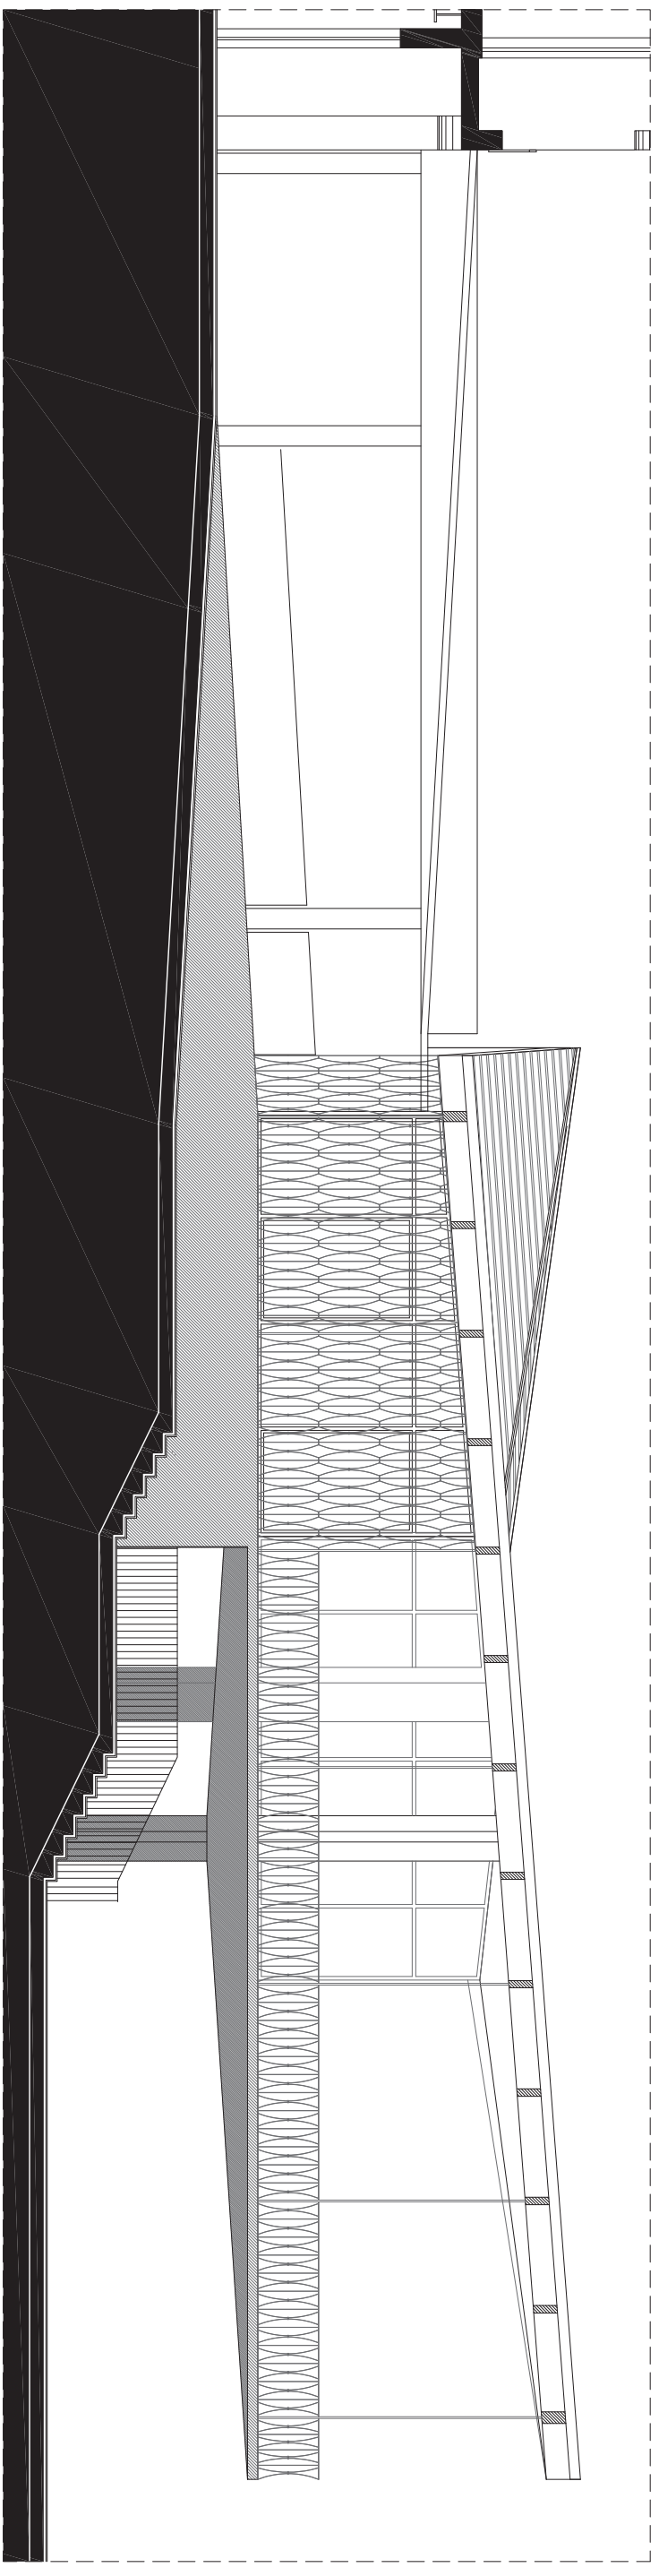

Southern facade

0 1 2 5 m