


ALÇADO FRONTAL

ESCALA 1/50

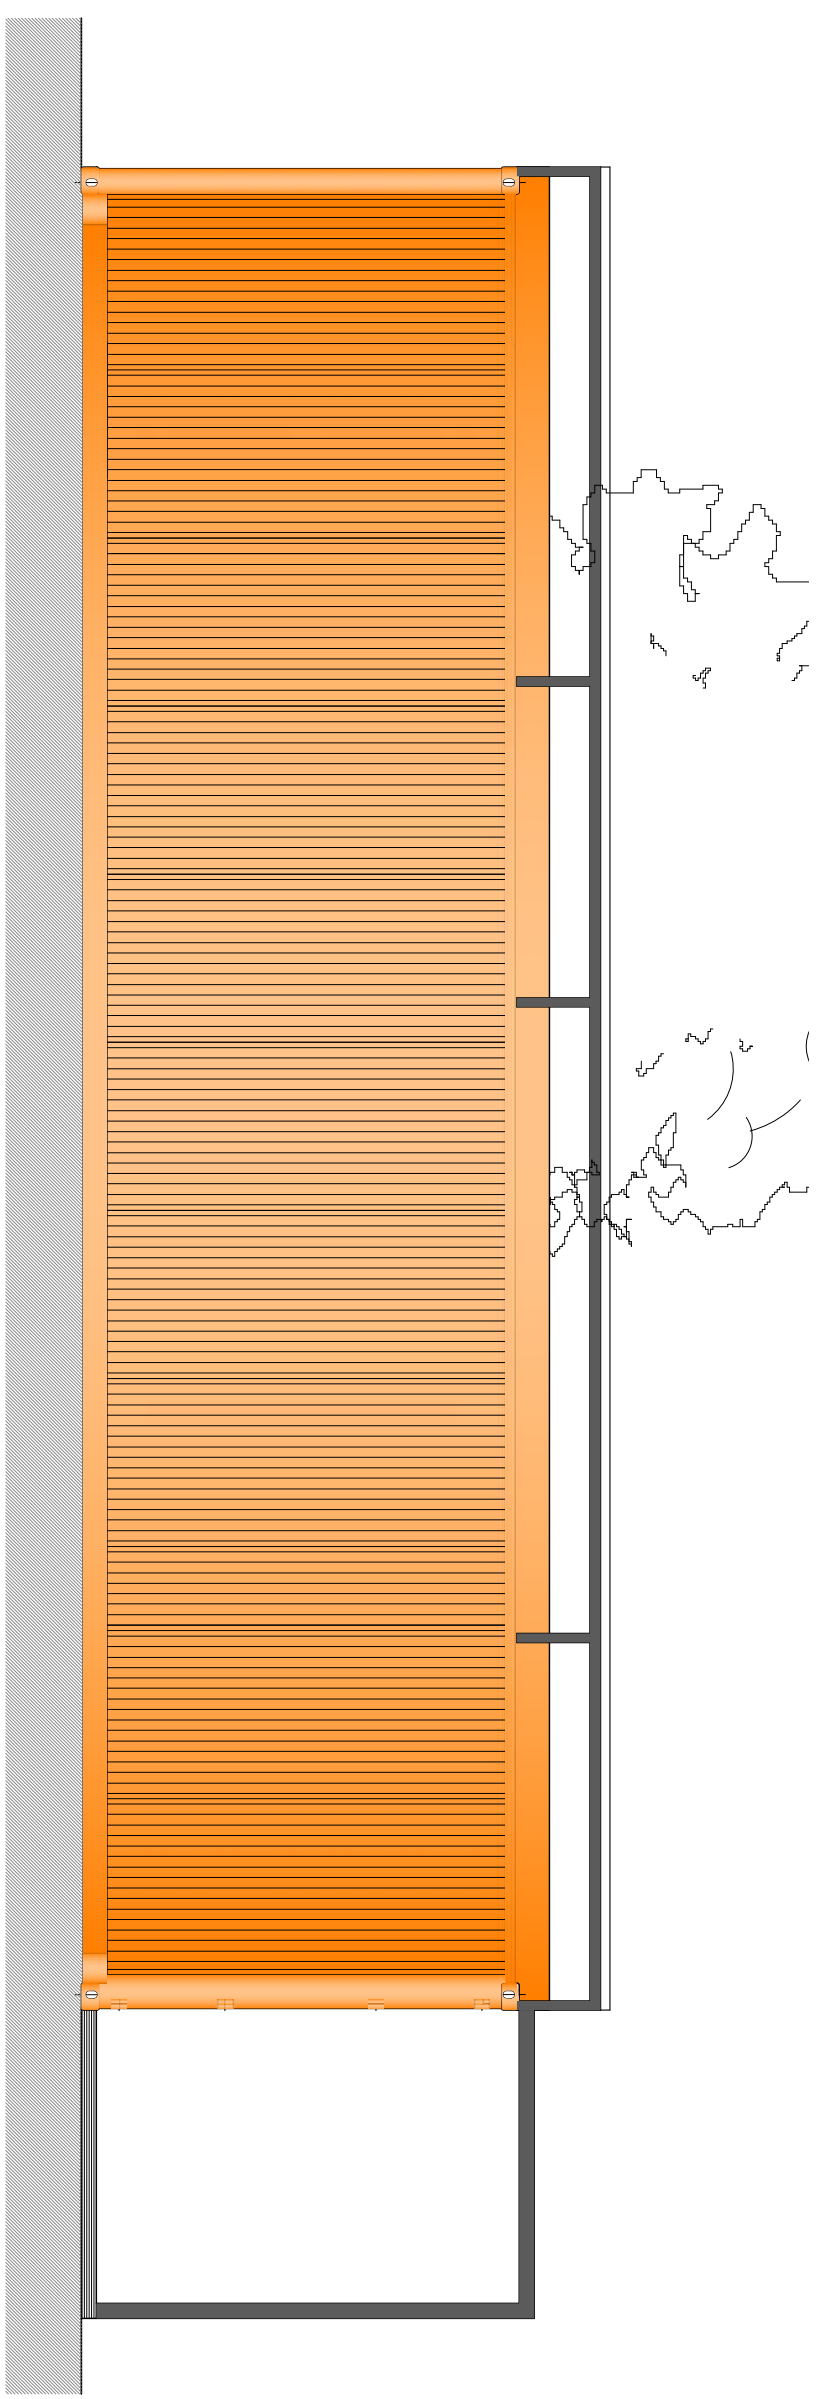

ALÇADO TARDOZ

ESCALA 1/50



studio arte

ARCHITECTURE & PROJECT
MANAGEMENT
arnold.aarssen@studioarte.info www.studioarte.info

VALE DA VILA

ARQ. ARNOLD AARSSSEN
ARQ. JOSÉ PEDRO BRAZ