


DO NOT SCALE OFF THIS DRAWING
 ALL DIMENSIONS MUST BE CHECKED ON SITE
 INFORM THE ARCHITECT OF ANY DISCREPANCIES PRIOR TO CONSTRUCTION
 PLOT SIZE: A3
 PLOT FILE REF: C:\USERS\WORKSTATION 2\DROPBOX\1042-CIRCUS ST\CAD\PAPER\1000-19
 X-REF FILES: List of xrefs go here

NOTES:

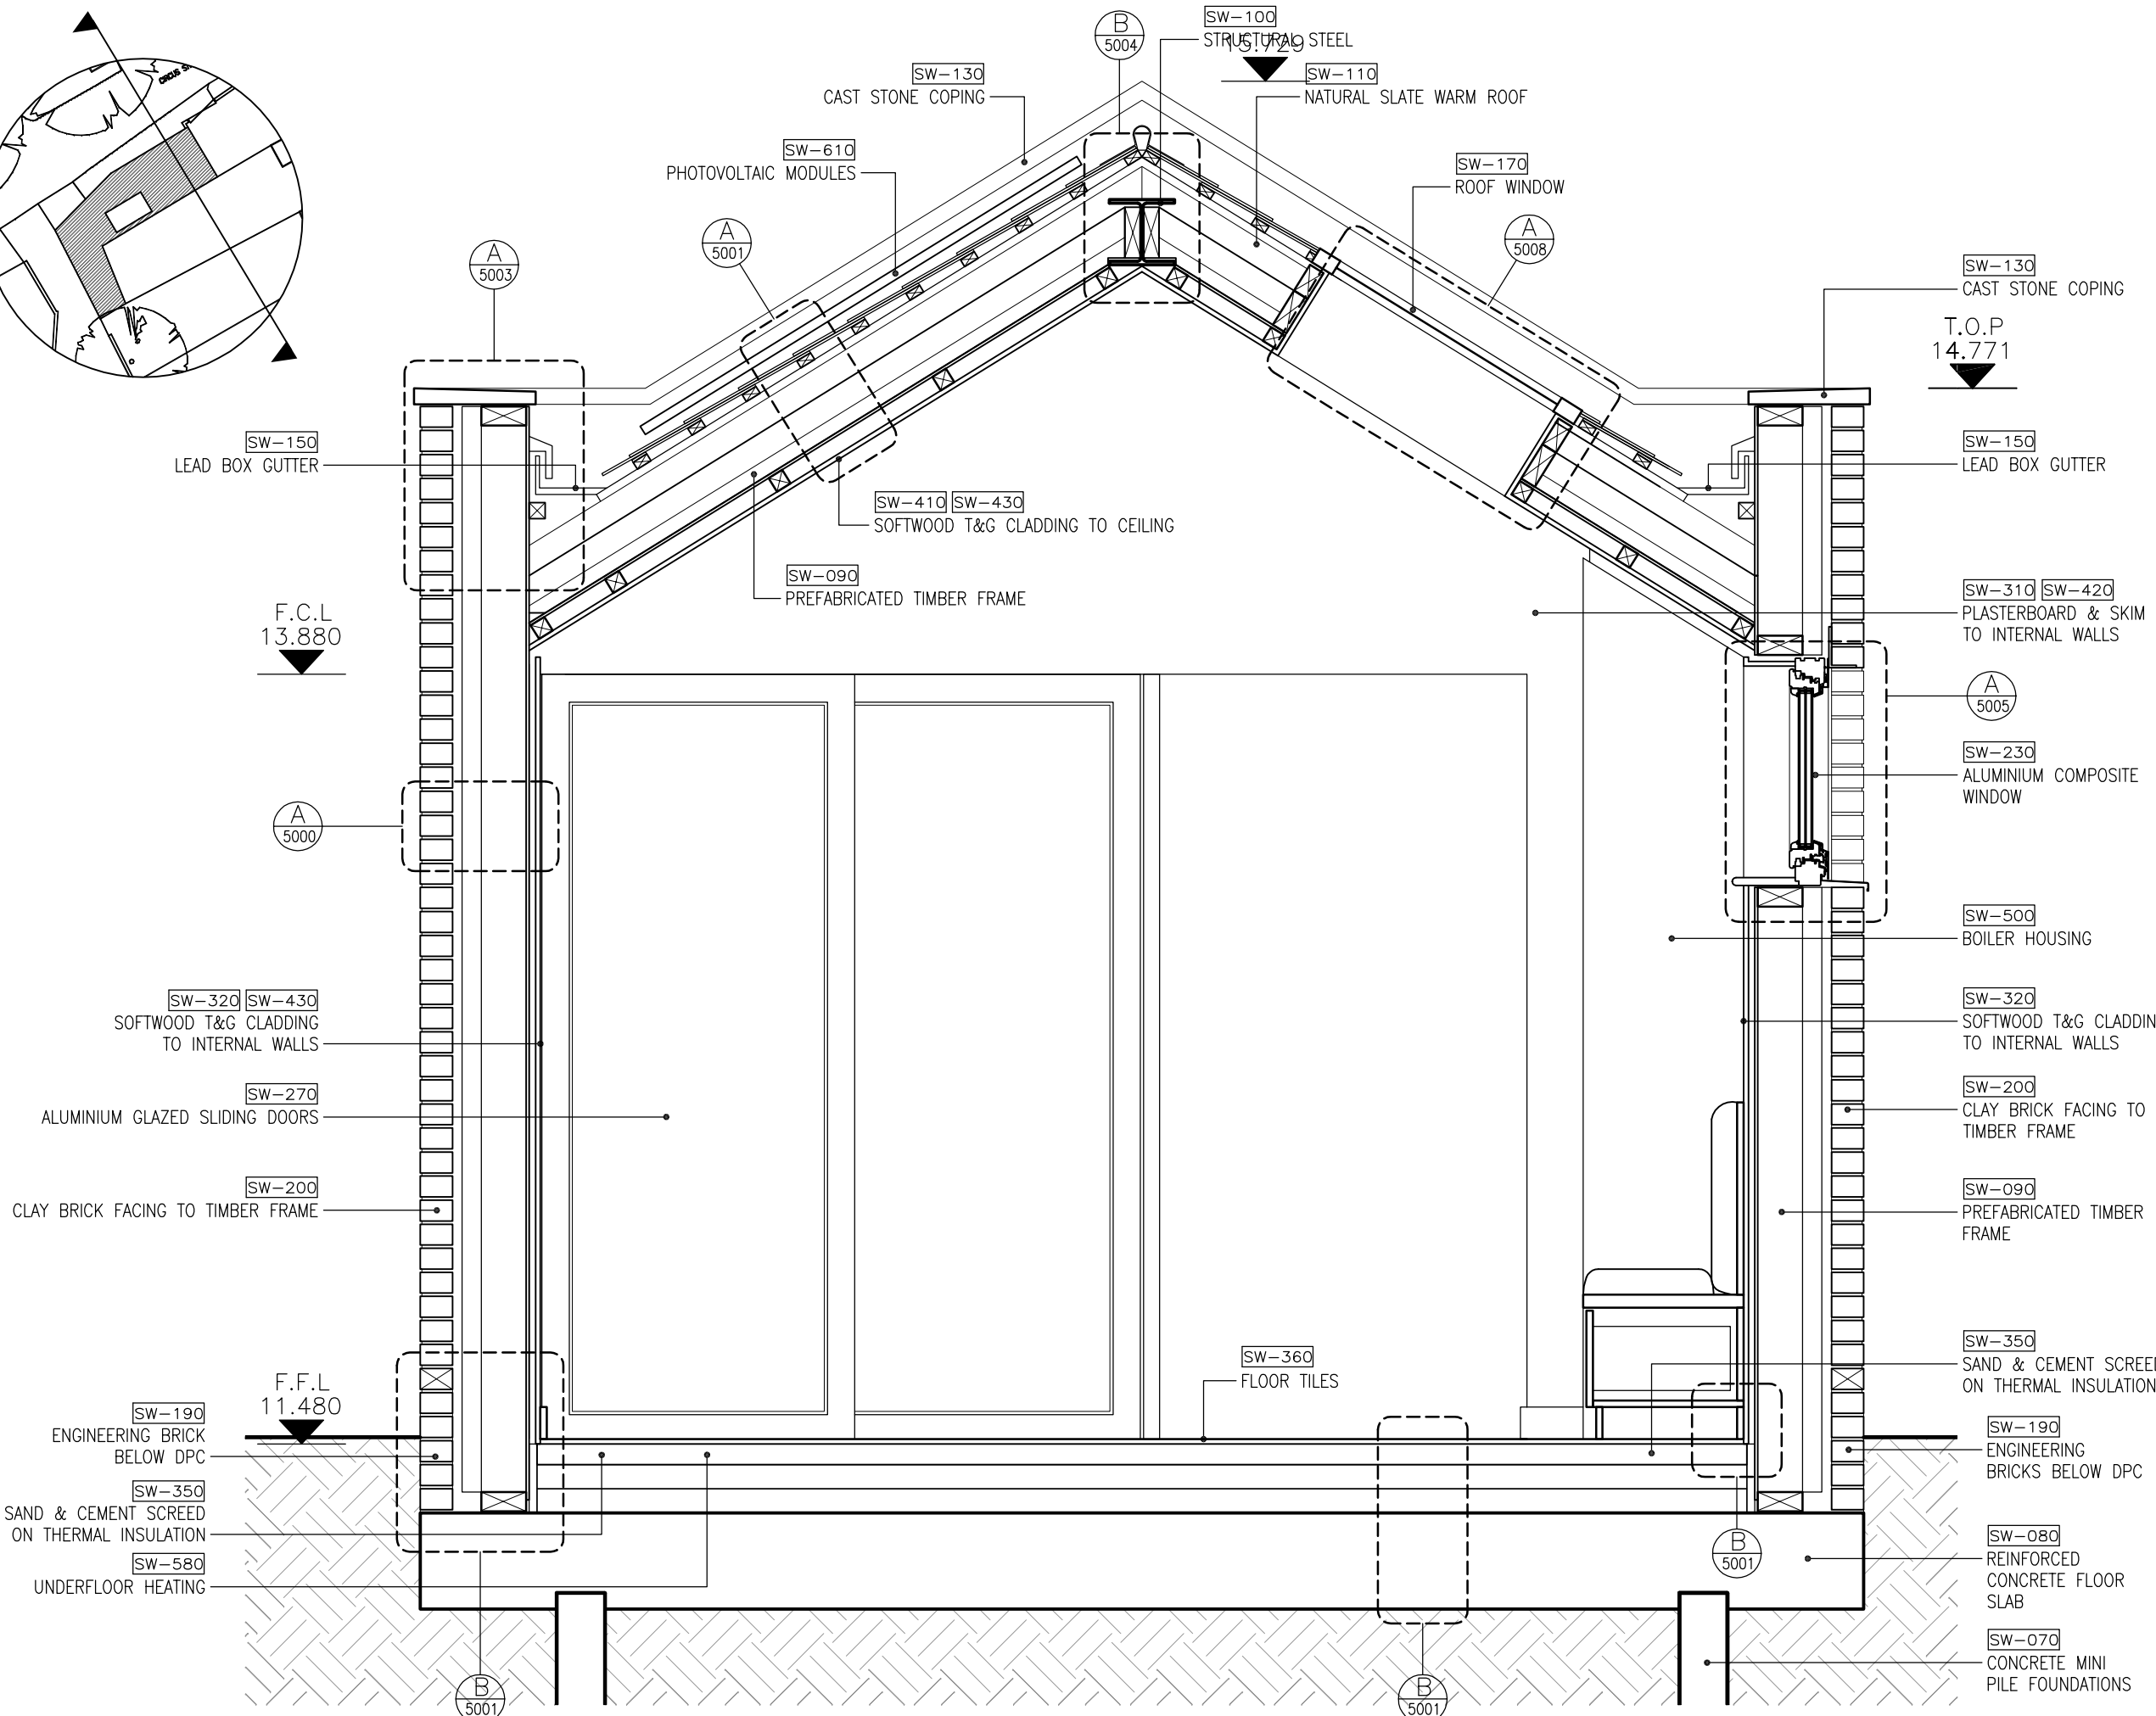

REV	DATE	DESCRIPTION	DRN	CHK
T01	21.11.12	ISSUED FOR TENDER	DF	SC

E2 Architecture+Interiors
 The Design Studio
 27 Holywell Row
 London, EC2A 4JB
 020 7183 2285
 studio@e2architecture.com
 www.e2architecture.com

PROJECT:
LAND TO THE REAR OF: 28 ROYAL HILL GREENWICH
 CLIENT:
PHILIP & HELEN BEALES
 DRAWING TITLE:
PROPOSED SECTION C-C

SCALE: A3: 1:20
 DRAWING NO:
1042-1032
 REV:
T01

A 1032 **PROPOSED SECTION C-C**
 1:20