


# PLAN

3RD FLOOR

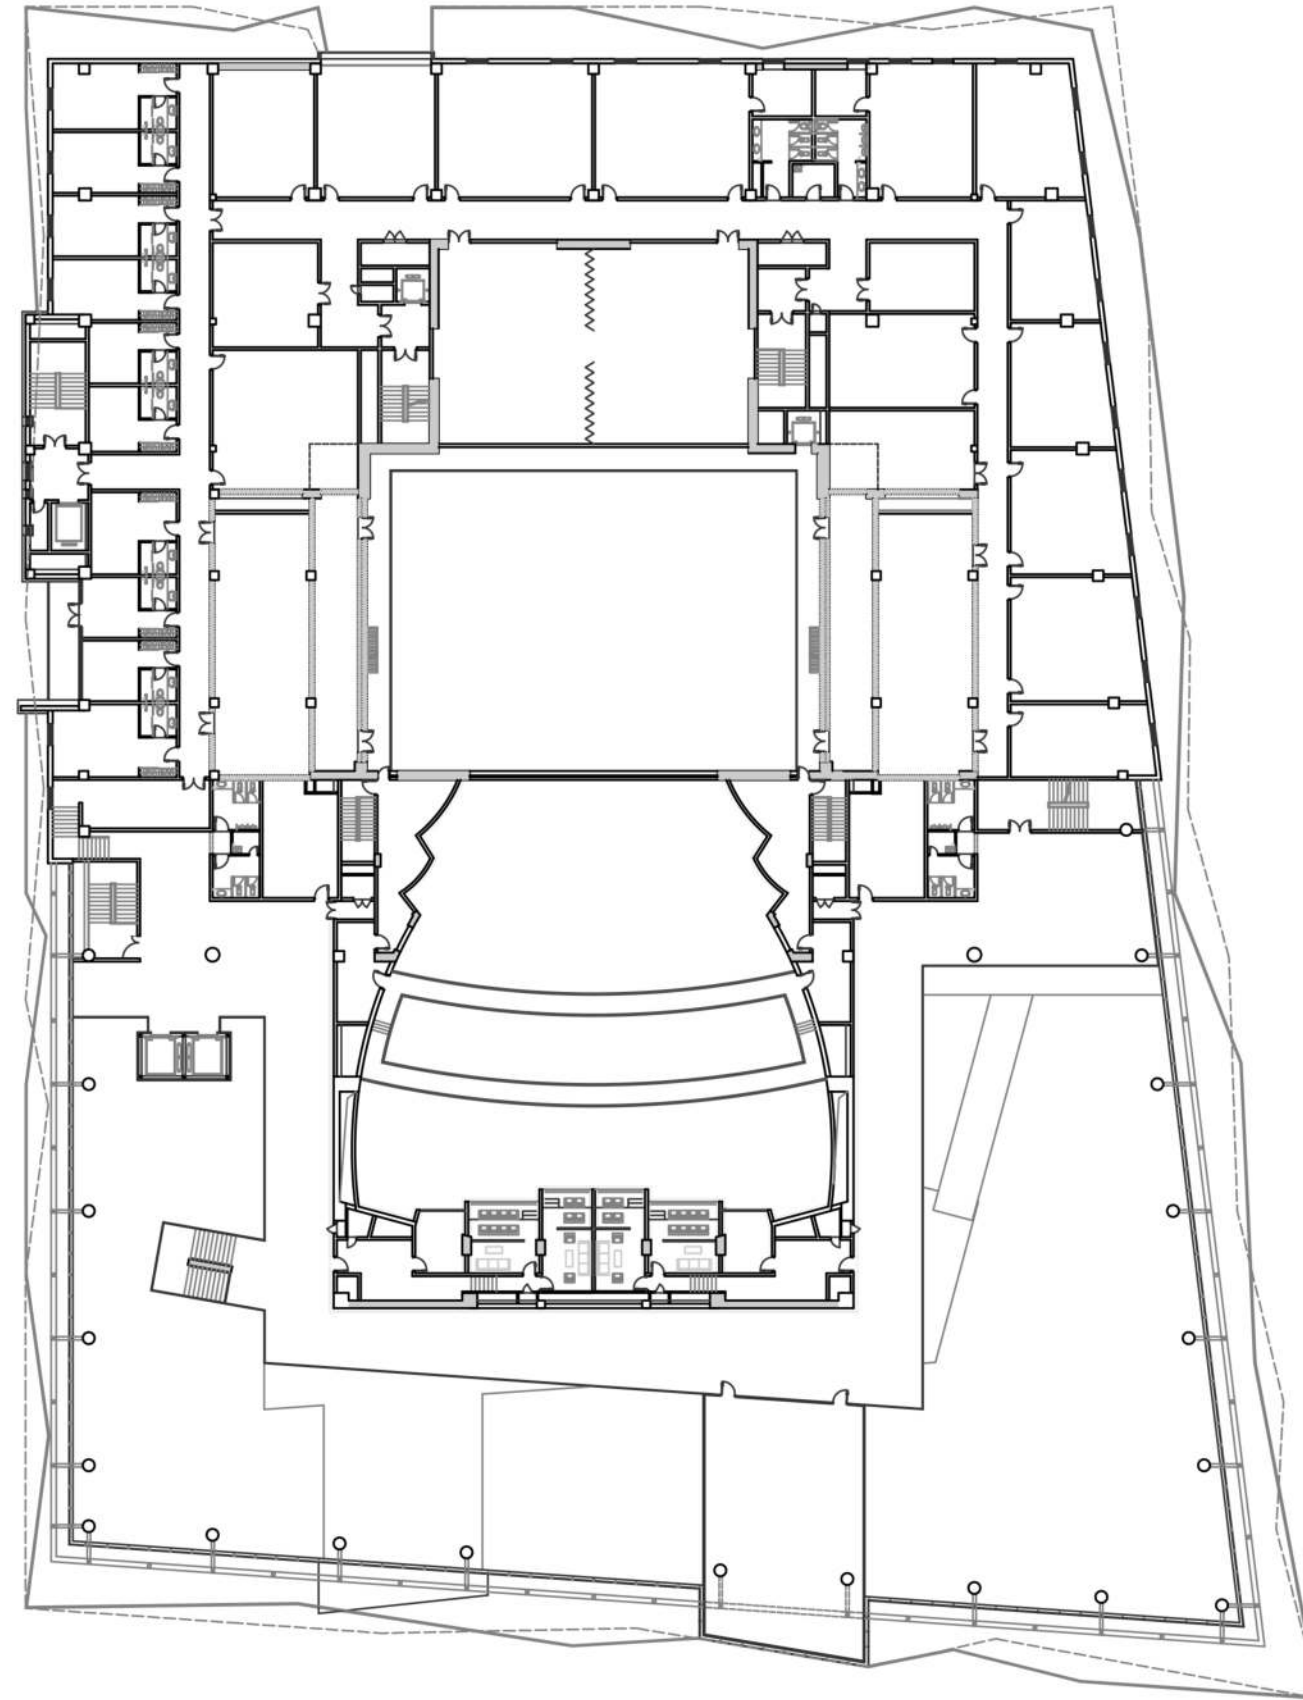

**SCALE**

1:500