




EMIL EVE

31 Talbot Road



Drawings

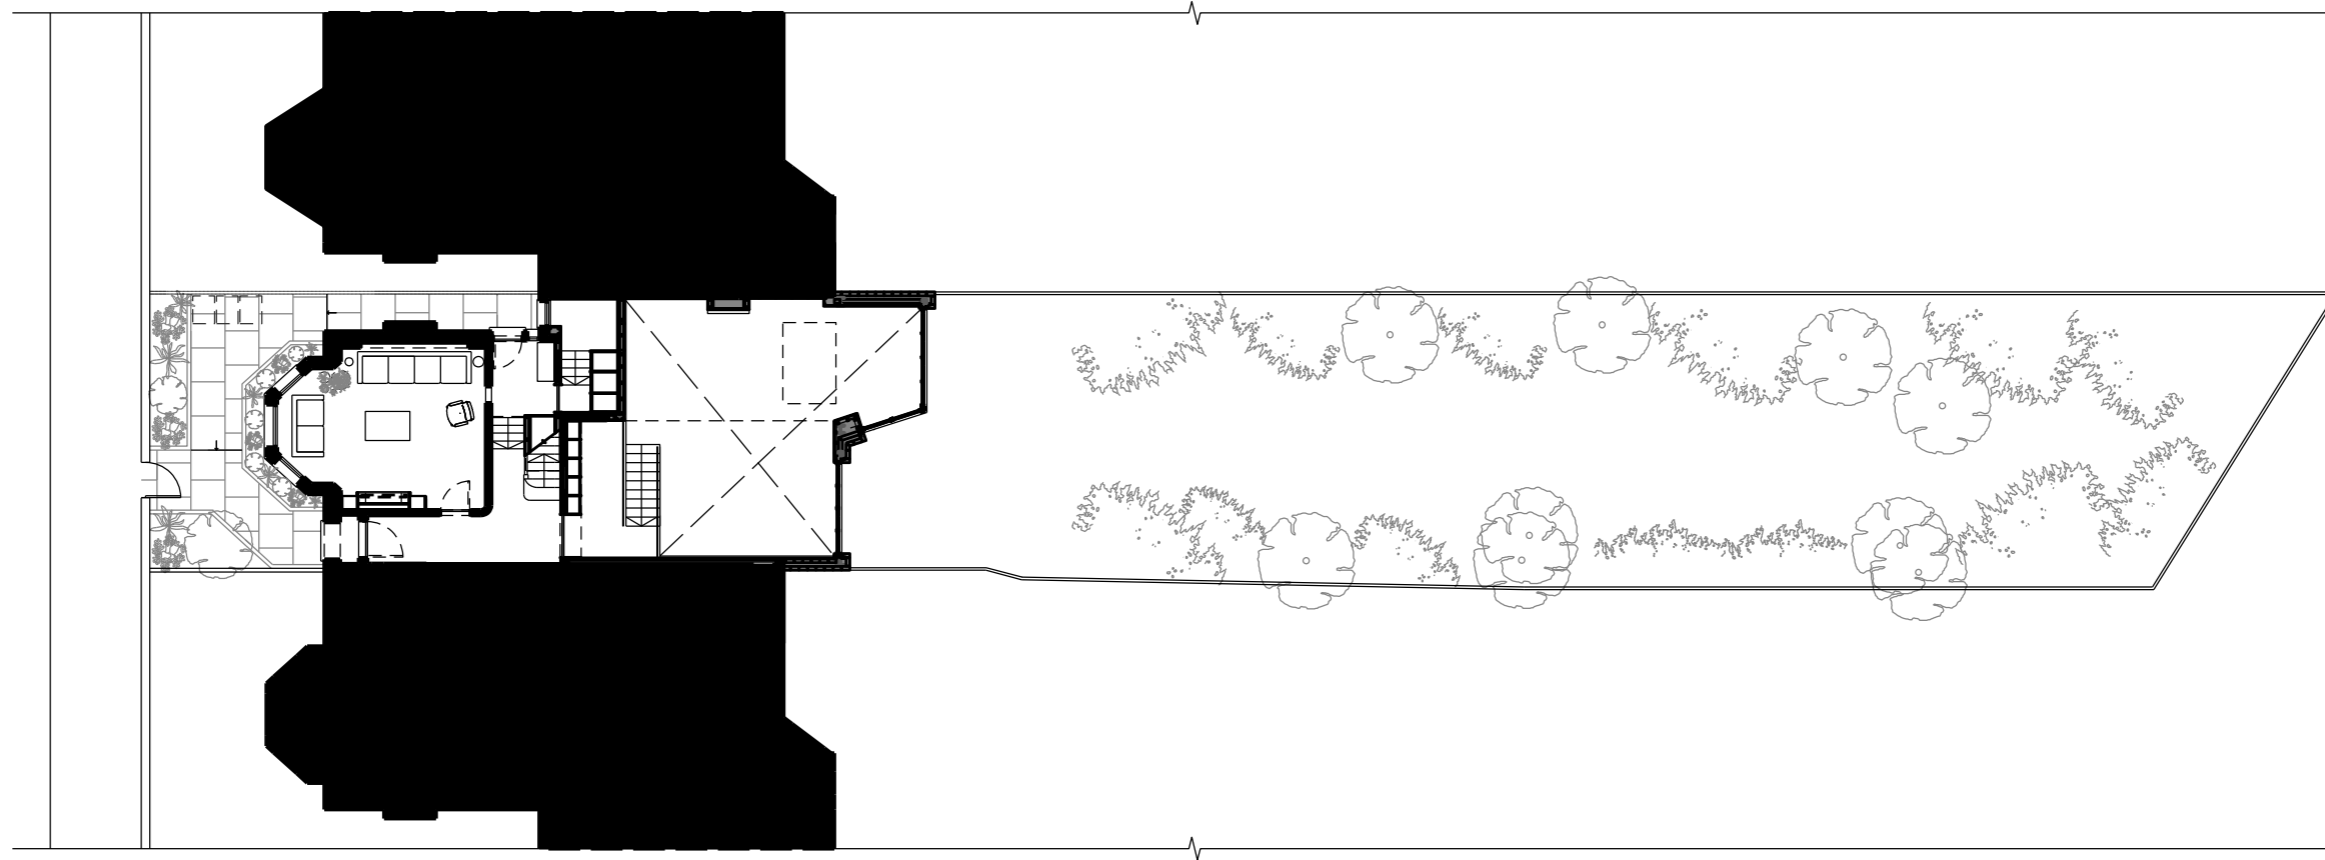


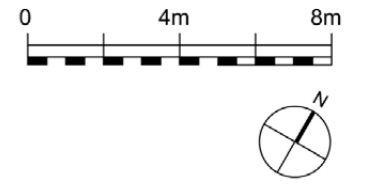


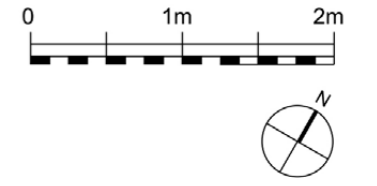



↑ Lower Ground Floor Plan, 1:50 @ A3

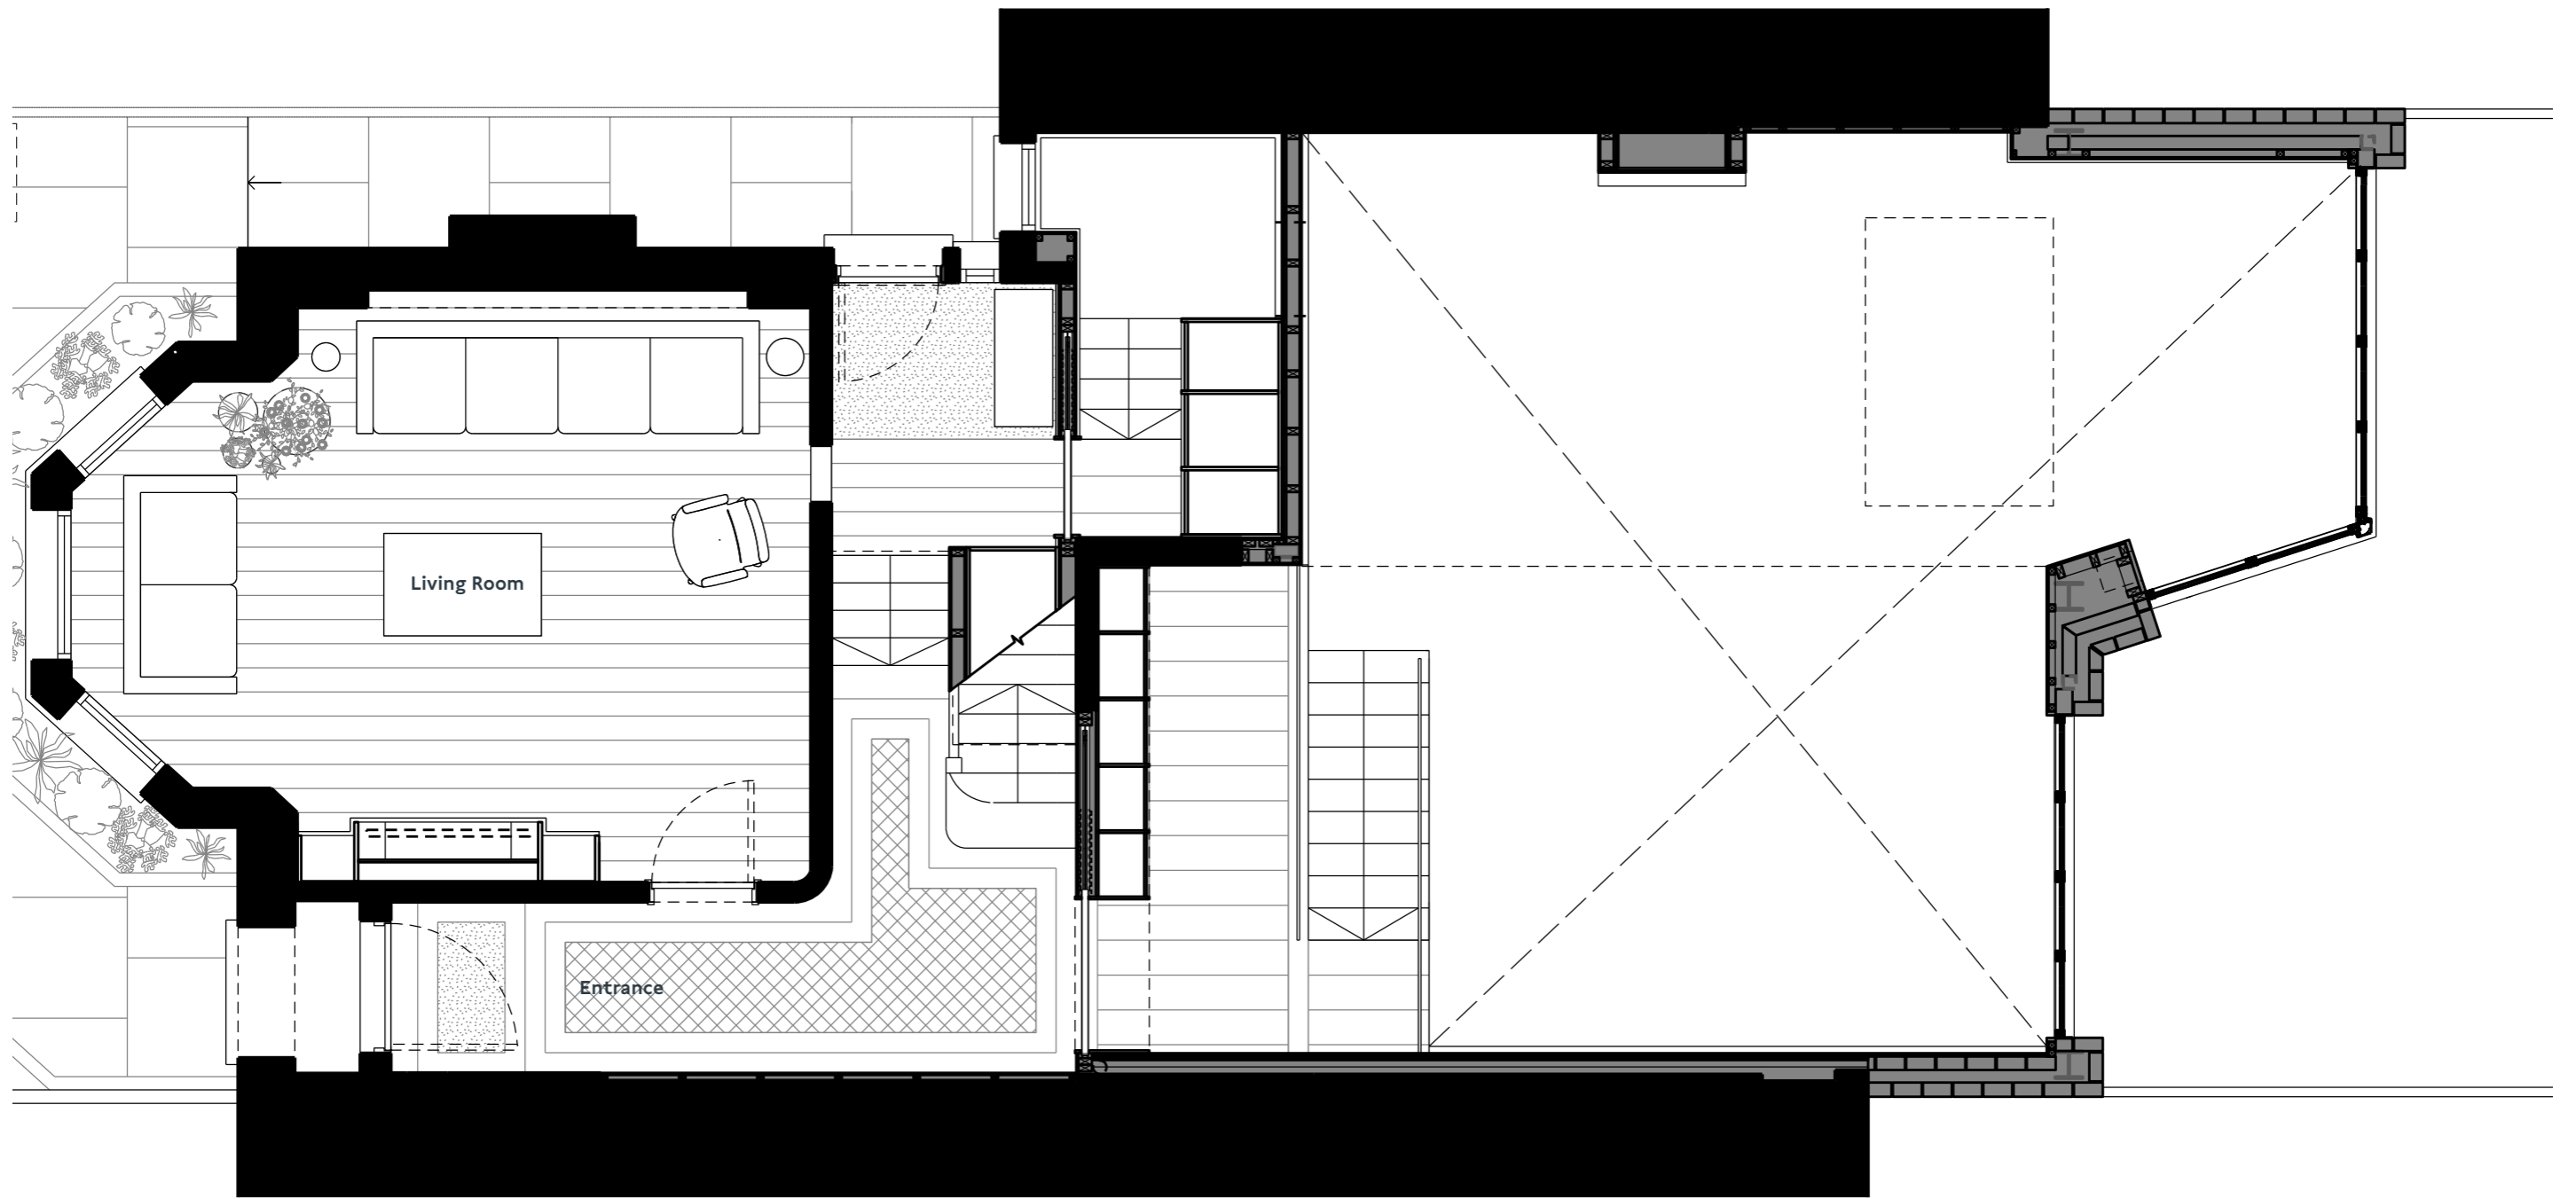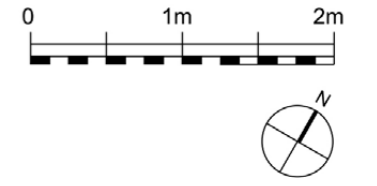



↑ First Floor Plan, 1:50 @ A3

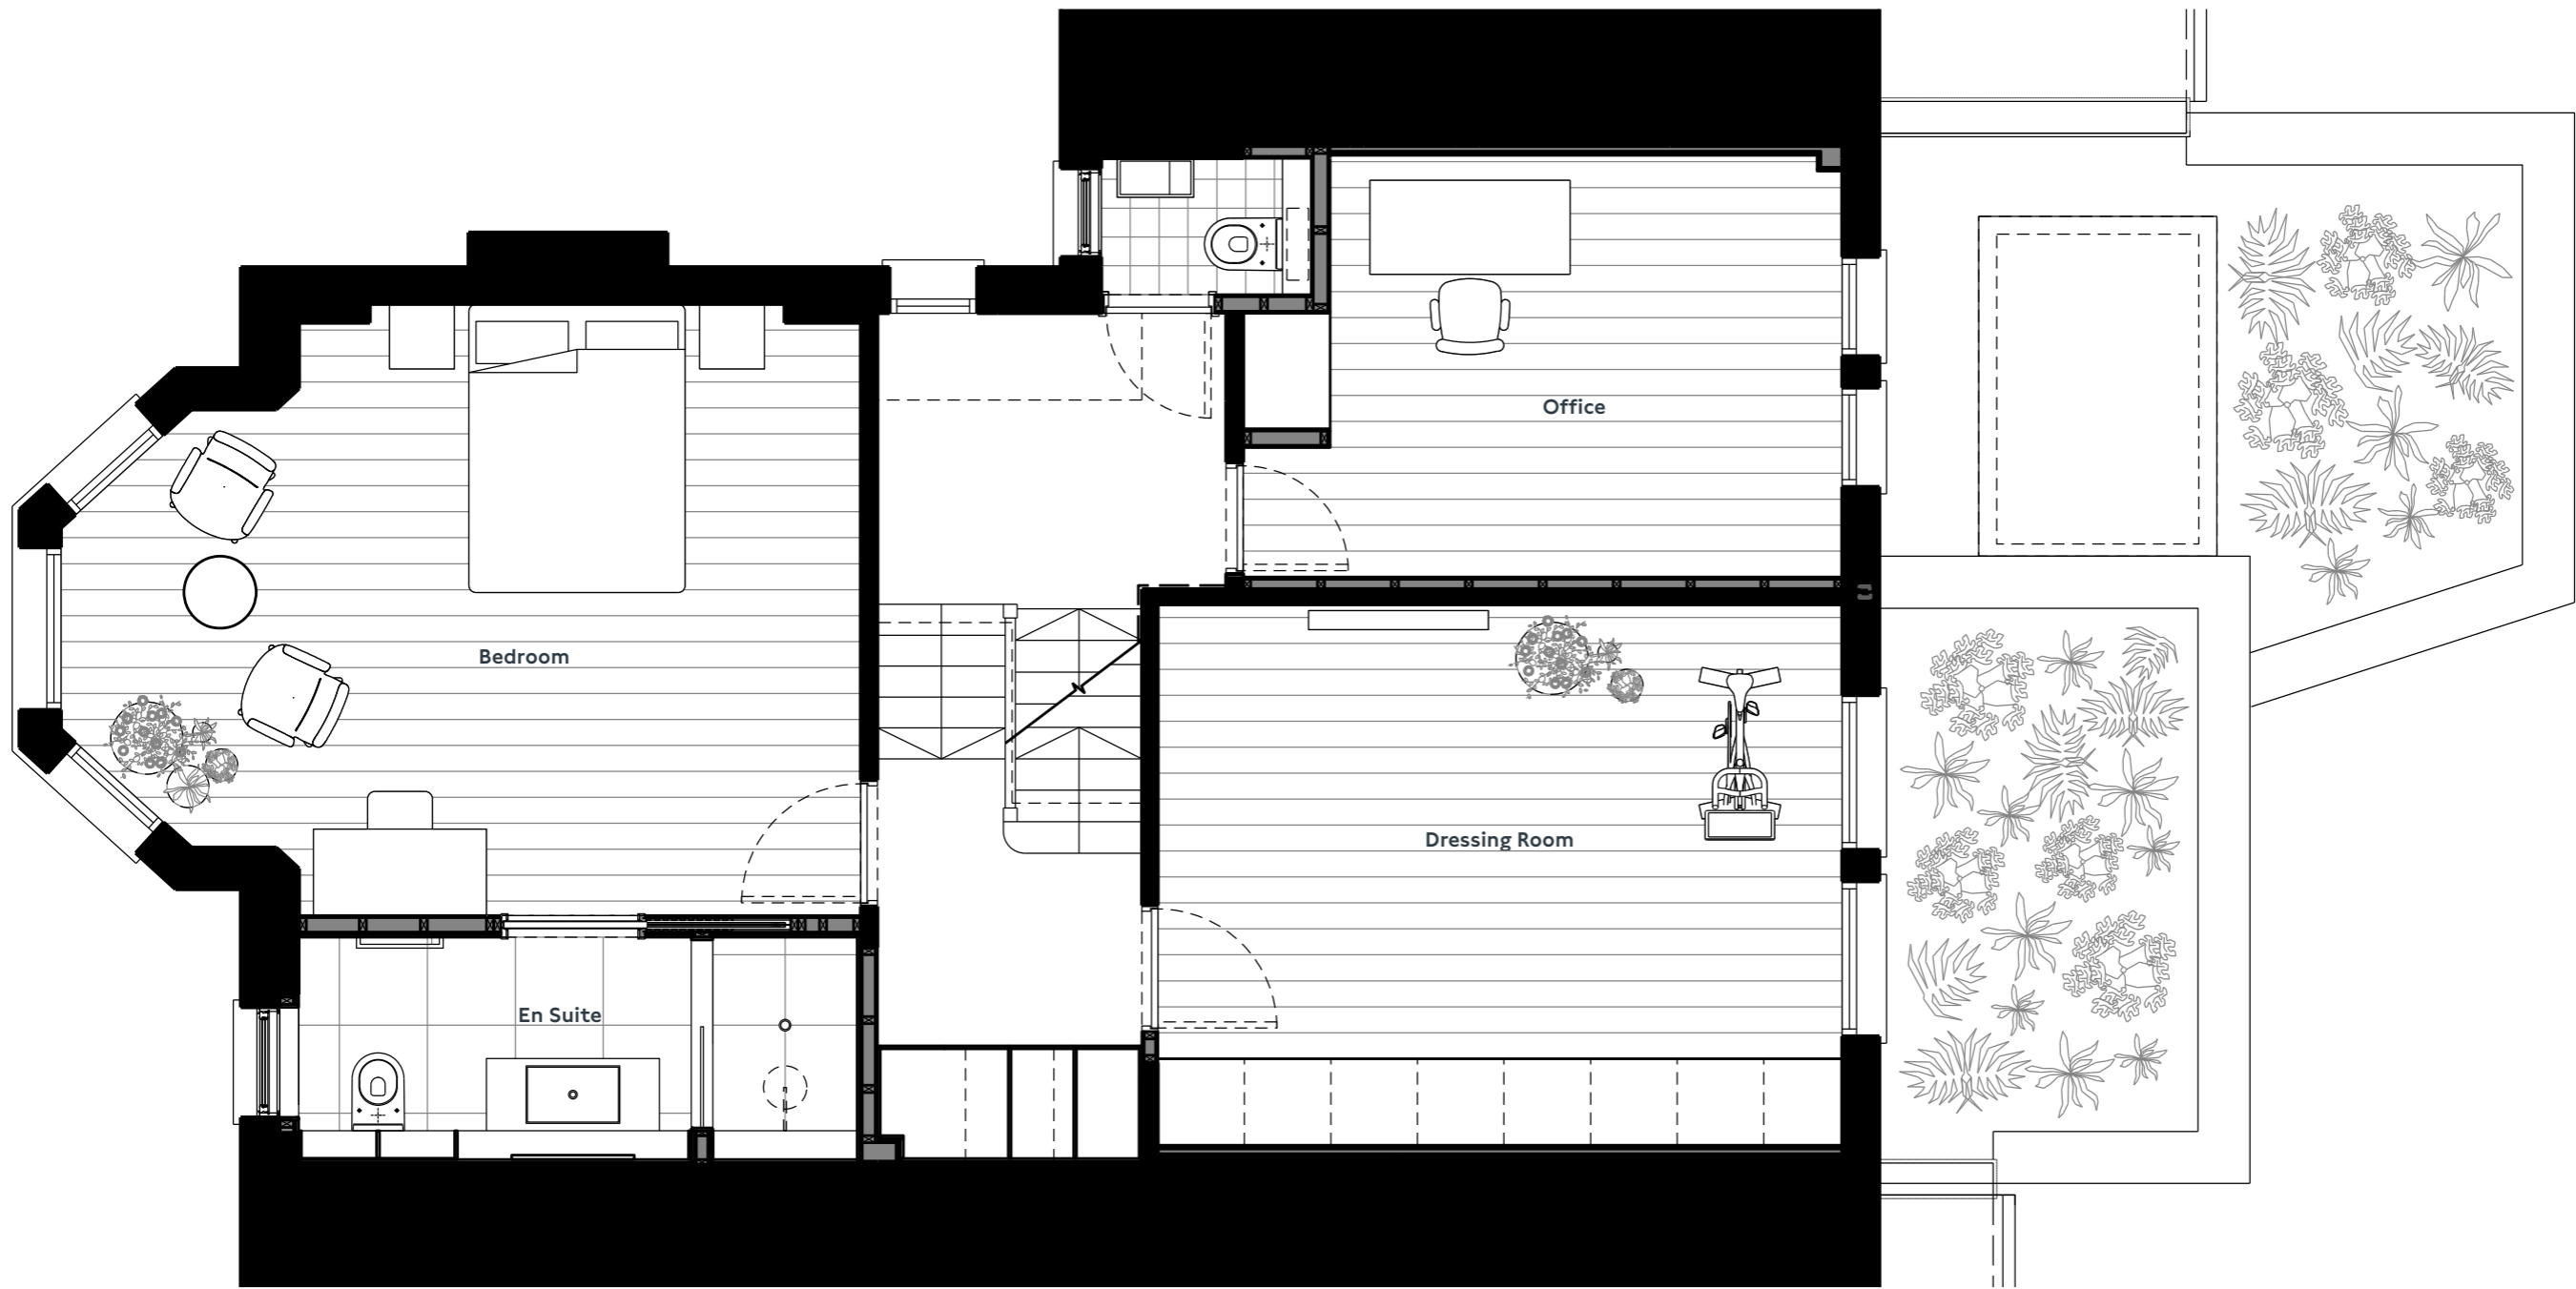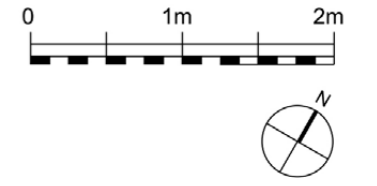

↑ Rear Elevation

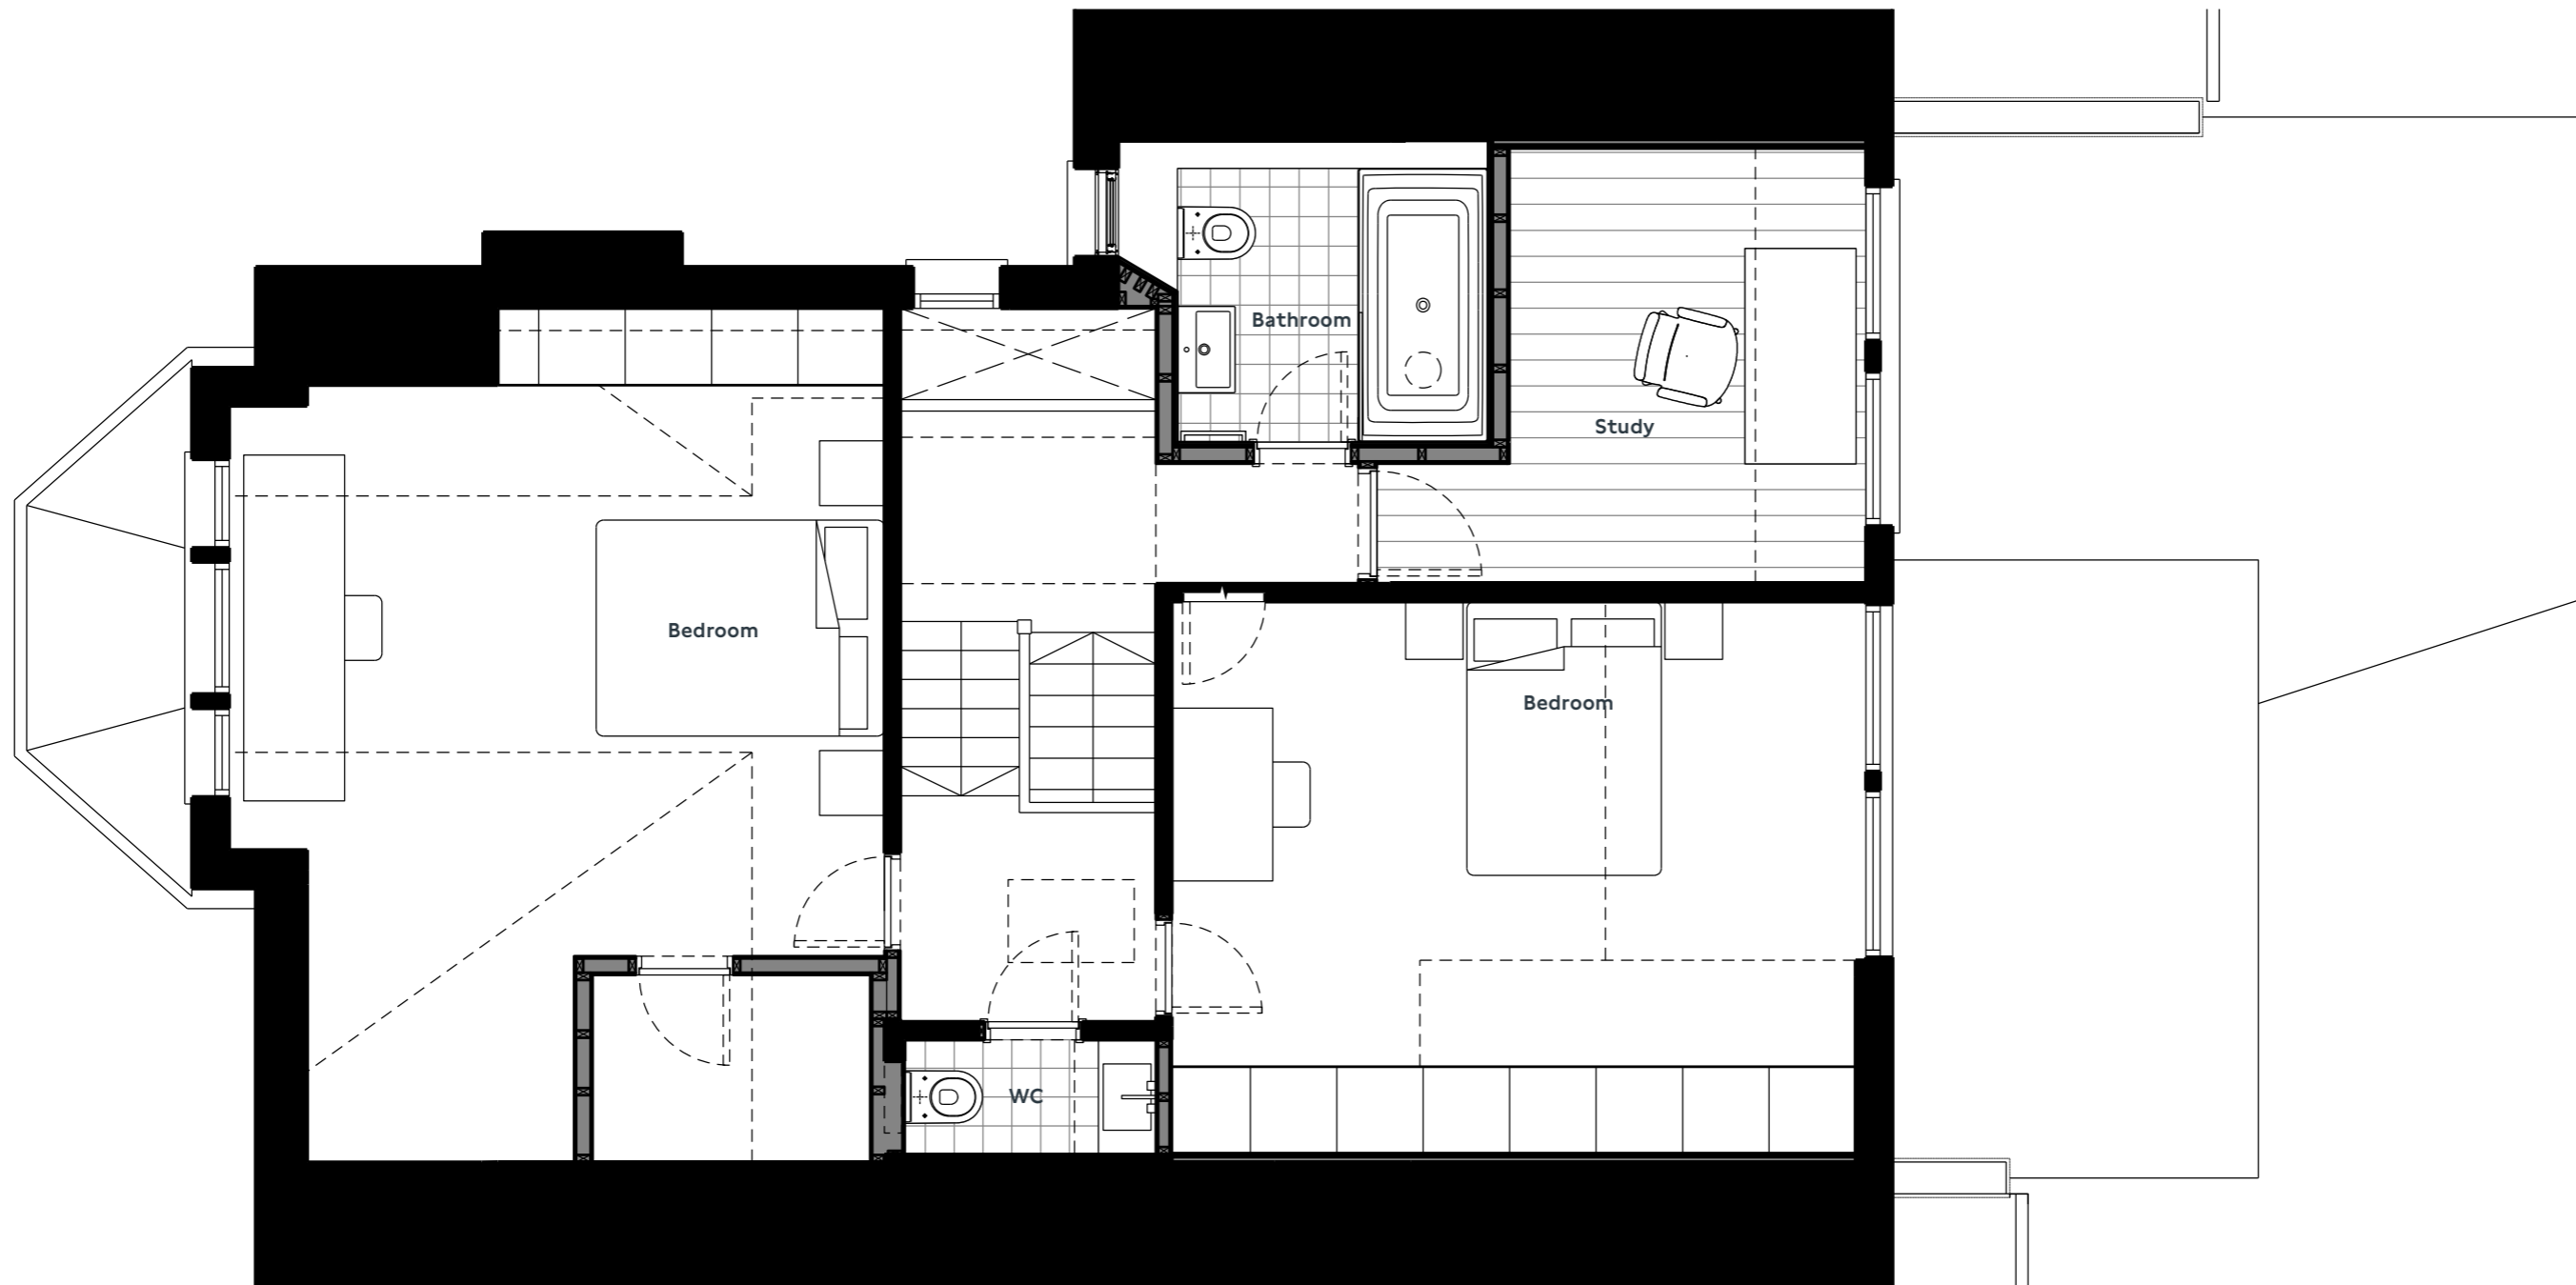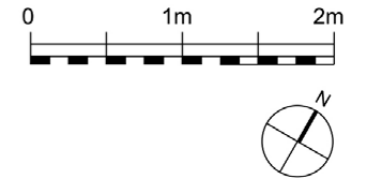

↑ Front Elevation, 1:50 @ A3

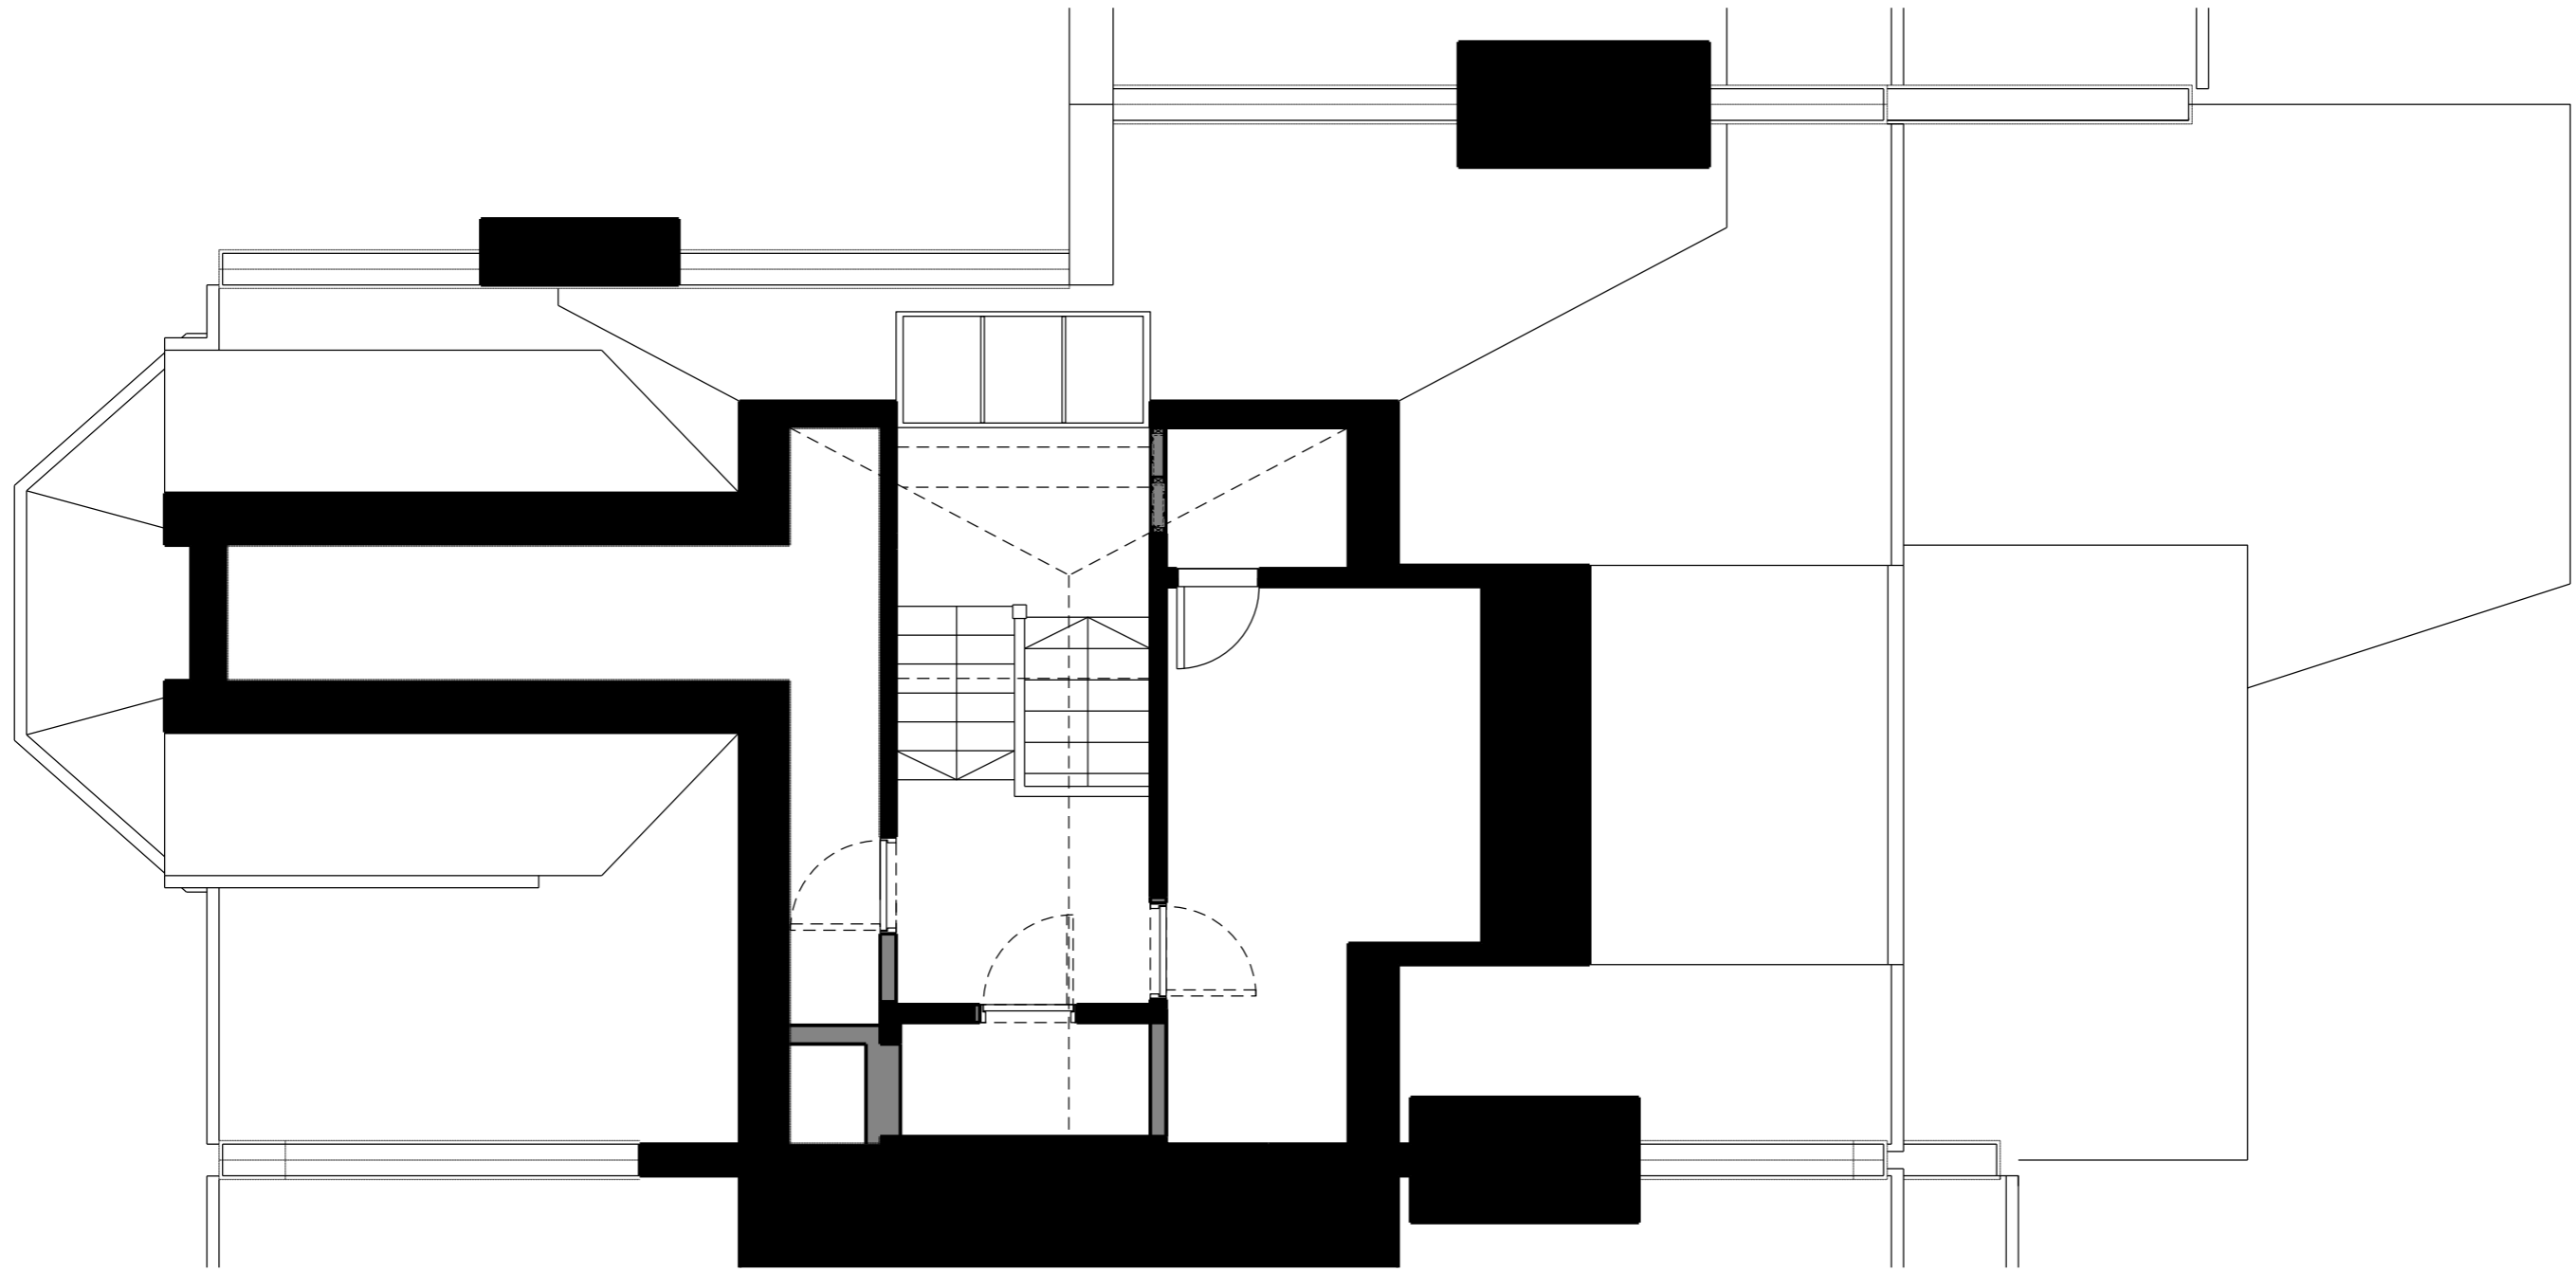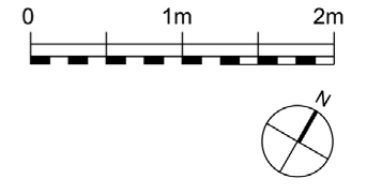


↑ Rear Elevation, 1:50 @ A3



↑ Front Elevation, 1:75 @ A3



↑ Rear Elevation, 1:75 @ A3

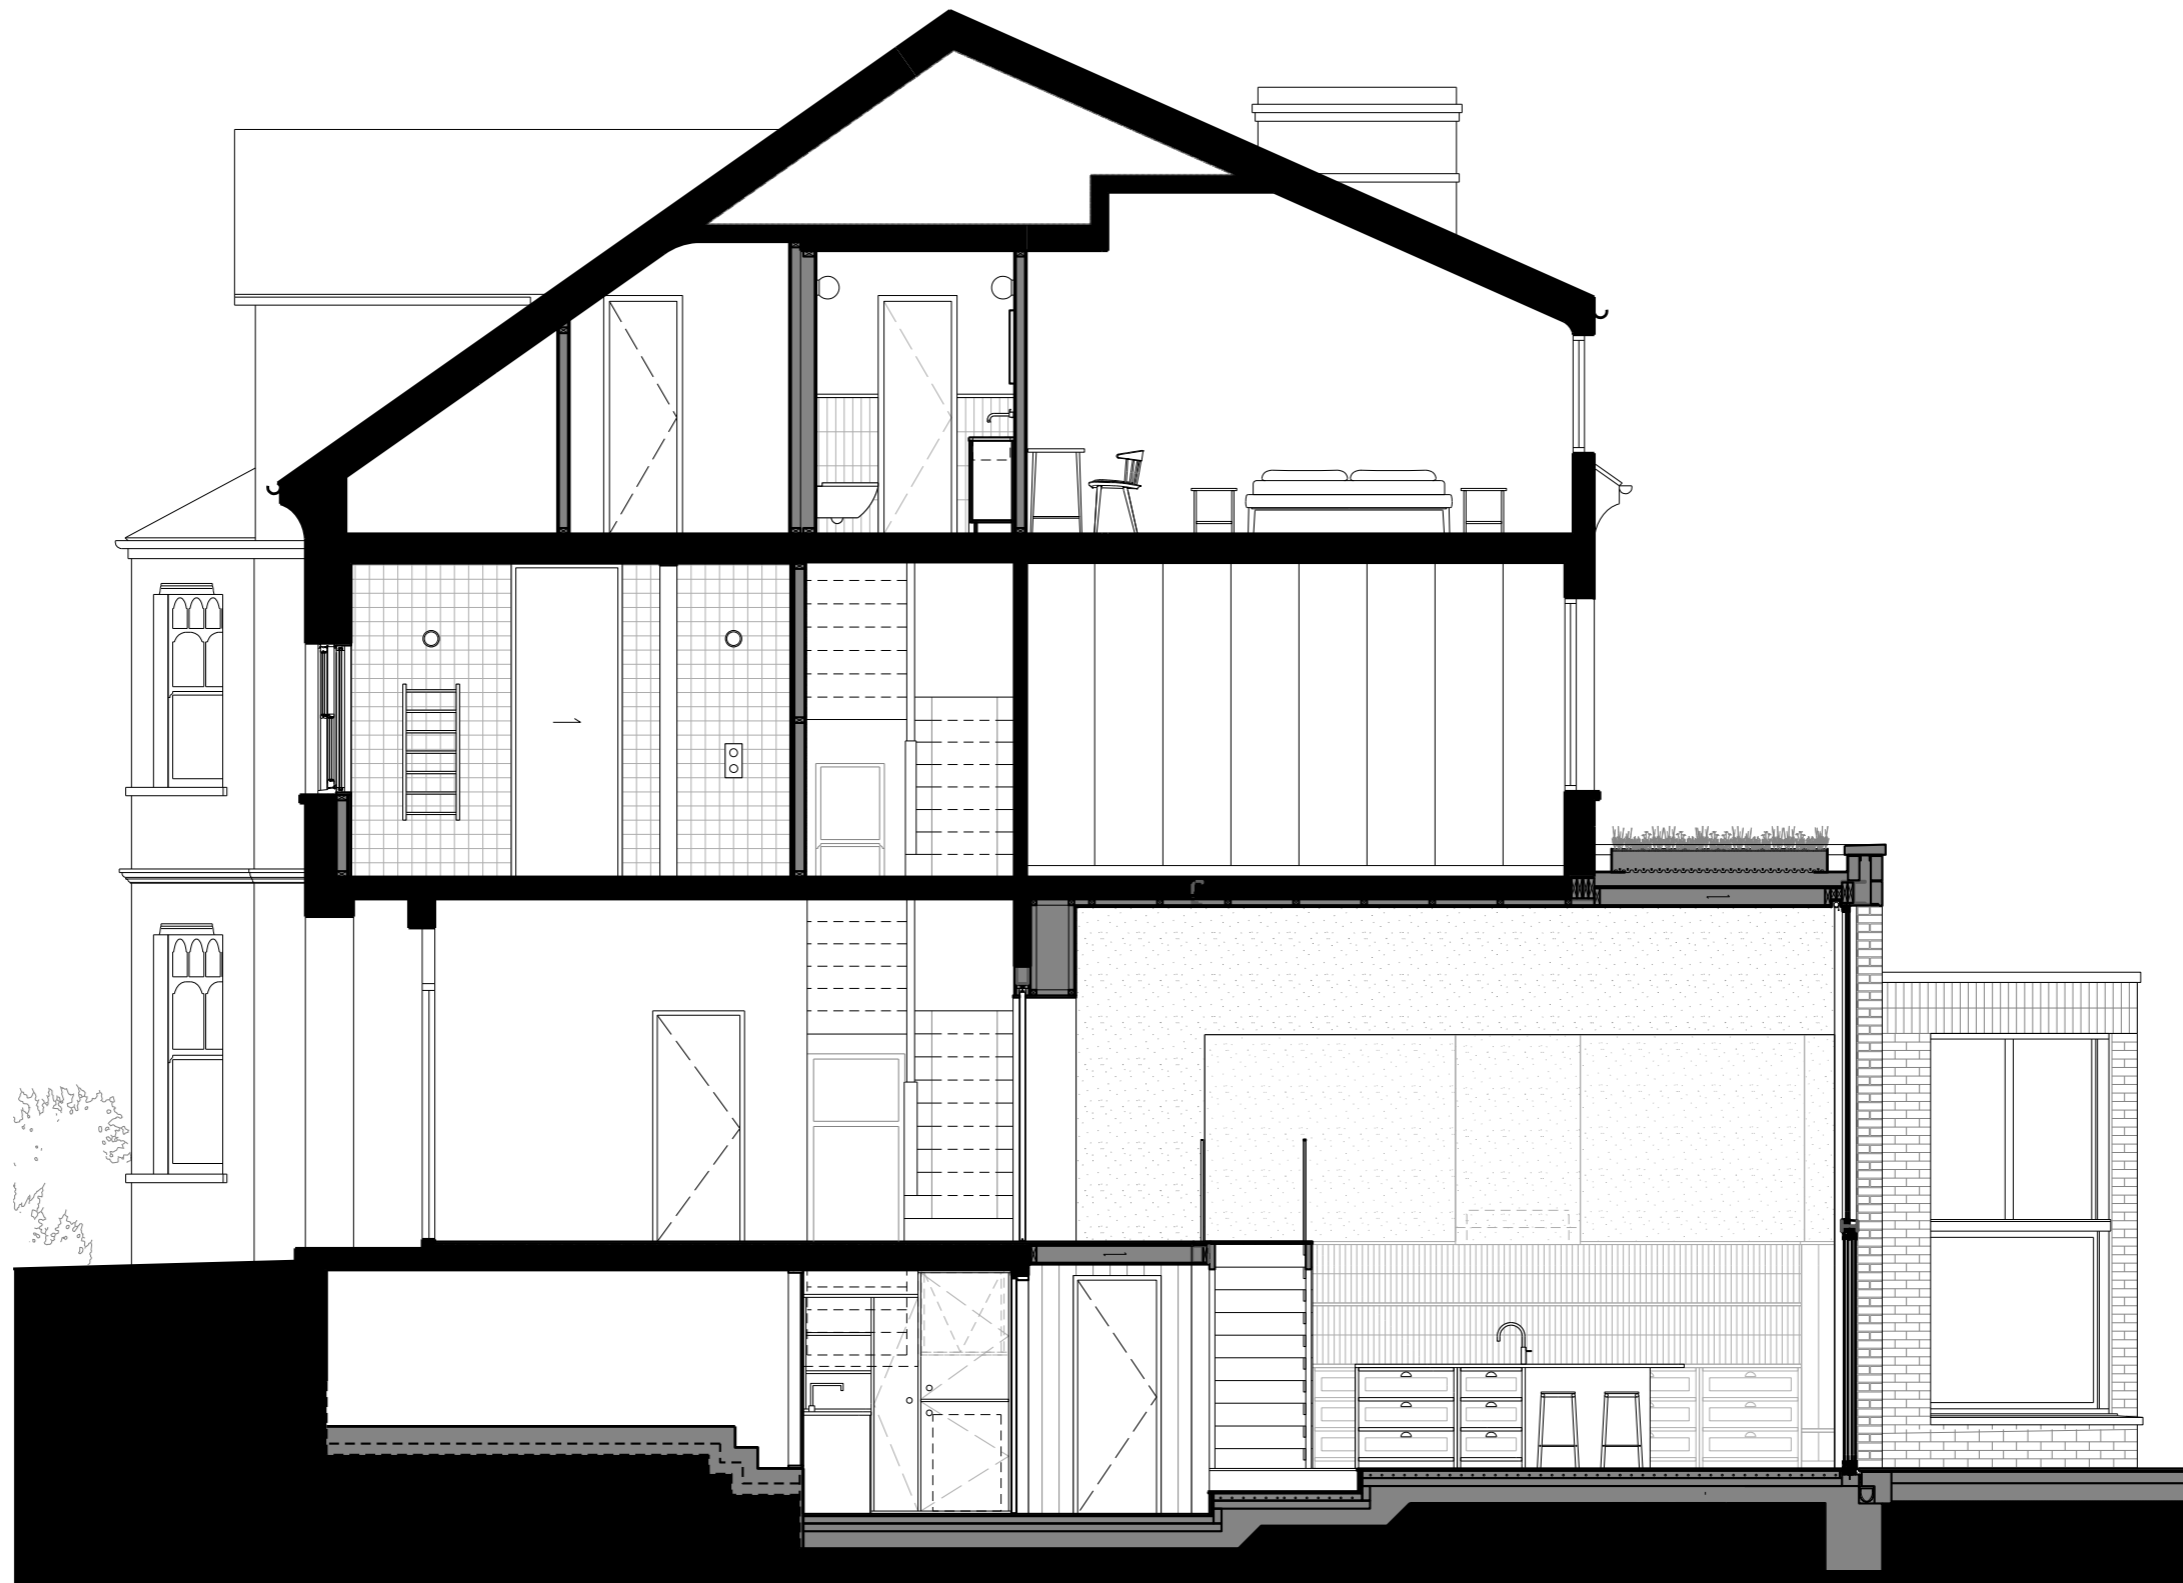


↑ Section A, 1:75 @ A3

31 Talbot Road



↑ External Concept Image

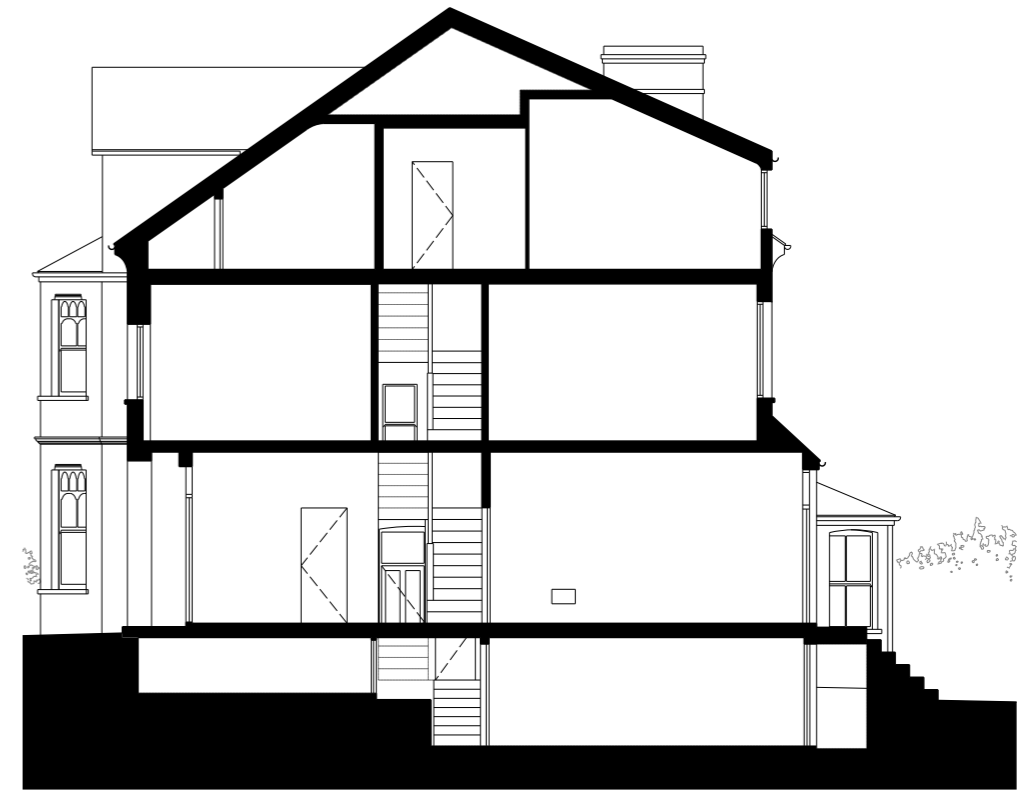


↑ Section A ,Before, 1:75 @ A3



↑ Section A, After, 1:75 @ A3

31 Talbot Road

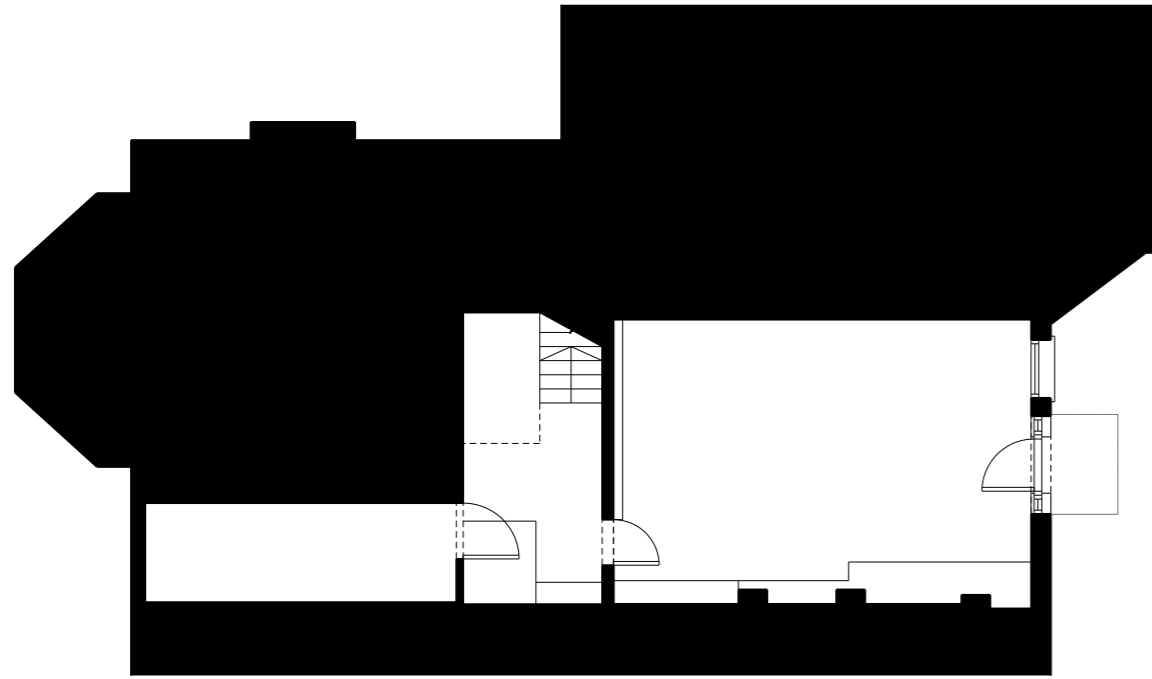

↑ Lower Ground Floor Plan, Before, 1:100 @ A3



↑ Lower Ground Floor Plan, After, 1:100 @ A3



↑ Internal Concept Image

31 Talbot Road

