



top floor plan

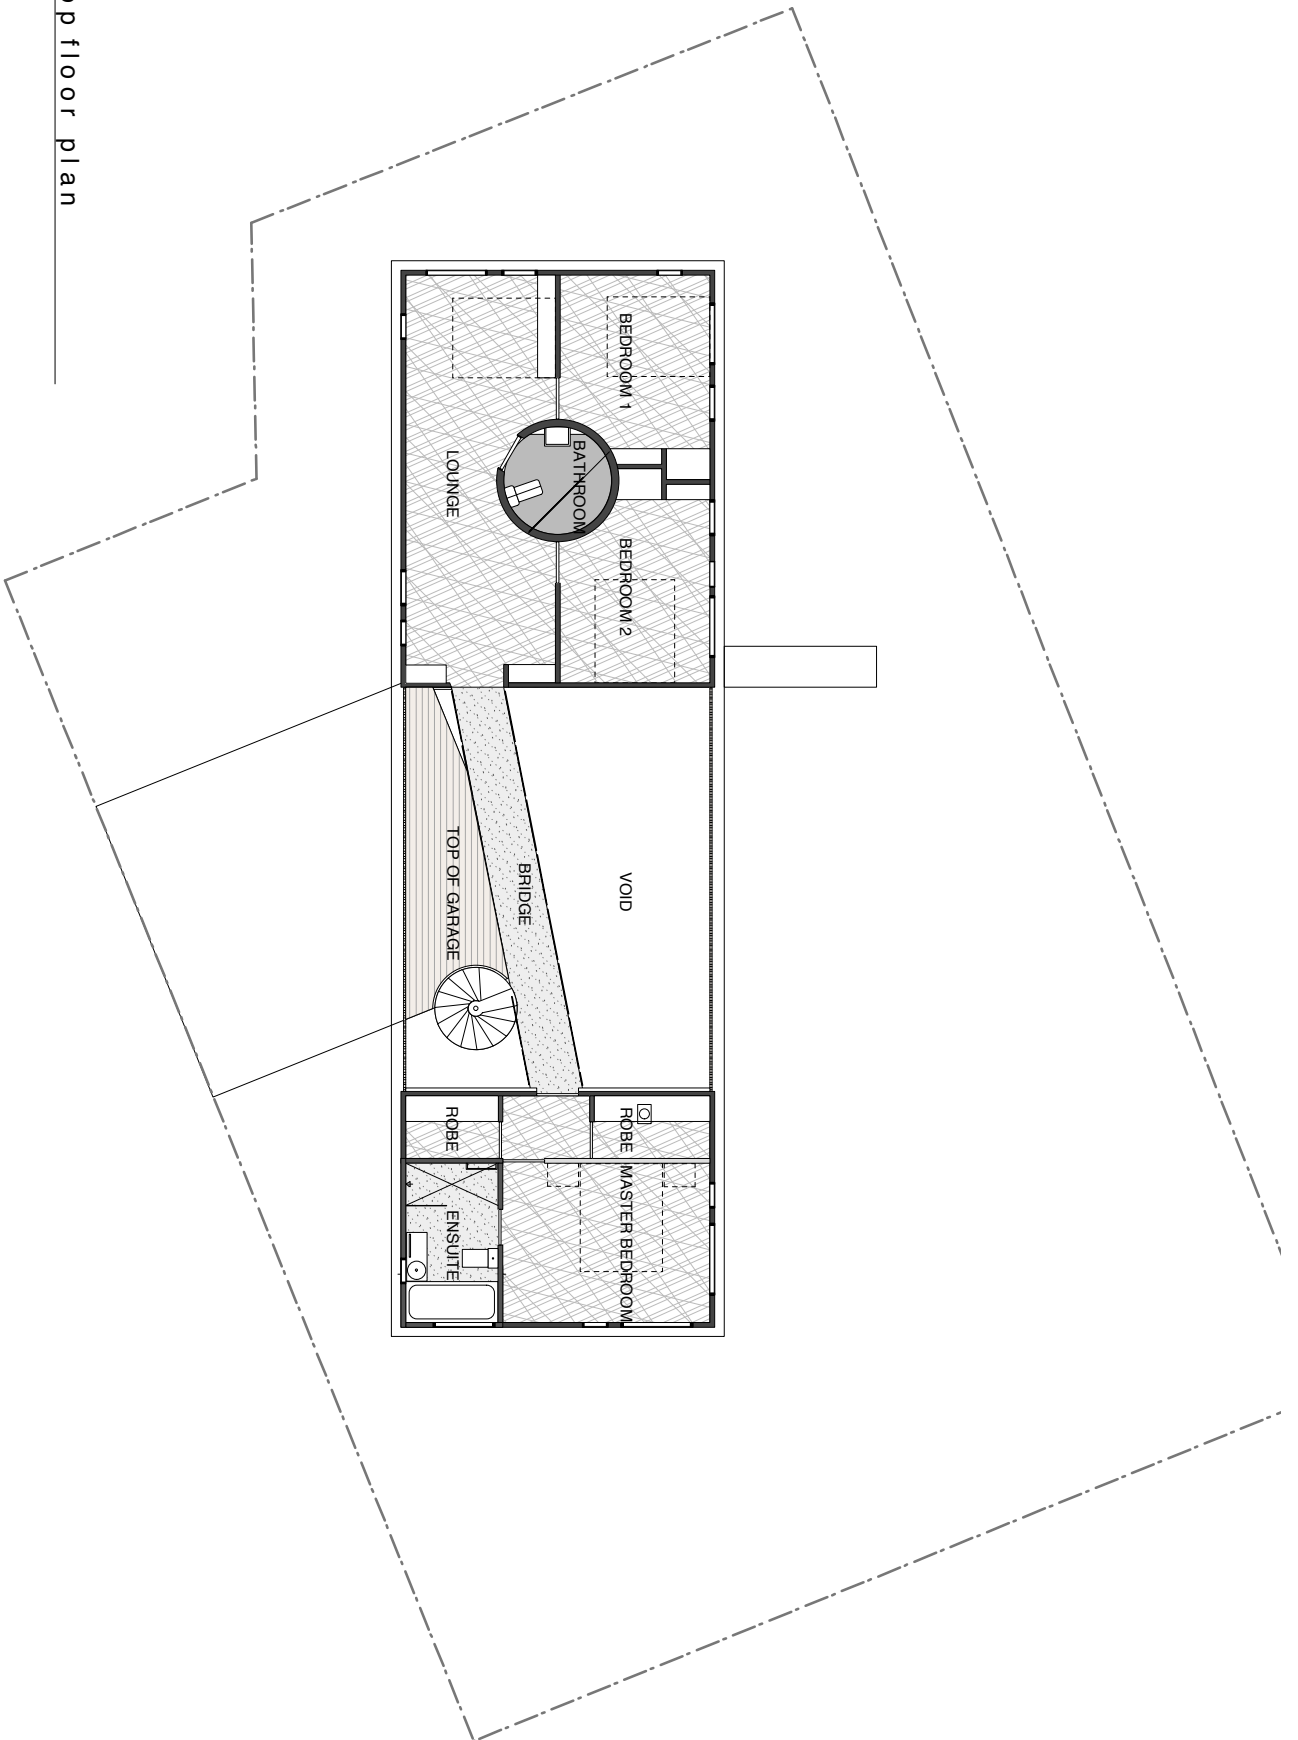

ELIZABETH STREET ...:1:25
 1/2 WAYAL, FAMILY DP 393349 489m²
 28 ELIZABETH STREET
 PONSONBY
 AUCKLAND
 130814
 PROP - FIRST FLOOR PLAN 1:100 @ A3
 PRESENTATION

-  TIMBER FRAMED WALL
-  GLAZED ANGLED WALL
-  POLISHED CONCRETE FLOOR
-  CARPET
-  CEDAR CLAD SURFACE

Refer to all written dimensions, not to scale of drawings.

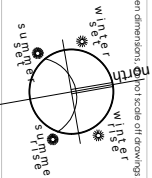

P2-02