



DO NOT SCALE OFF THIS DRAWING
 ALL DIMENSIONS MUST BE CHECKED ON SITE
 INFORM THE ARCHITECT OF ANY DISCREPANCIES PRIOR TO CONSTRUCTION
 PLOT SIZE: A3
 PLOT FILE REF: C:\USERS\WORKSTATION 2\DROPBOX\1042-CIRCUS ST\CAD\PAPER\1000-19
 X-REF FILES: List of xrefs go here

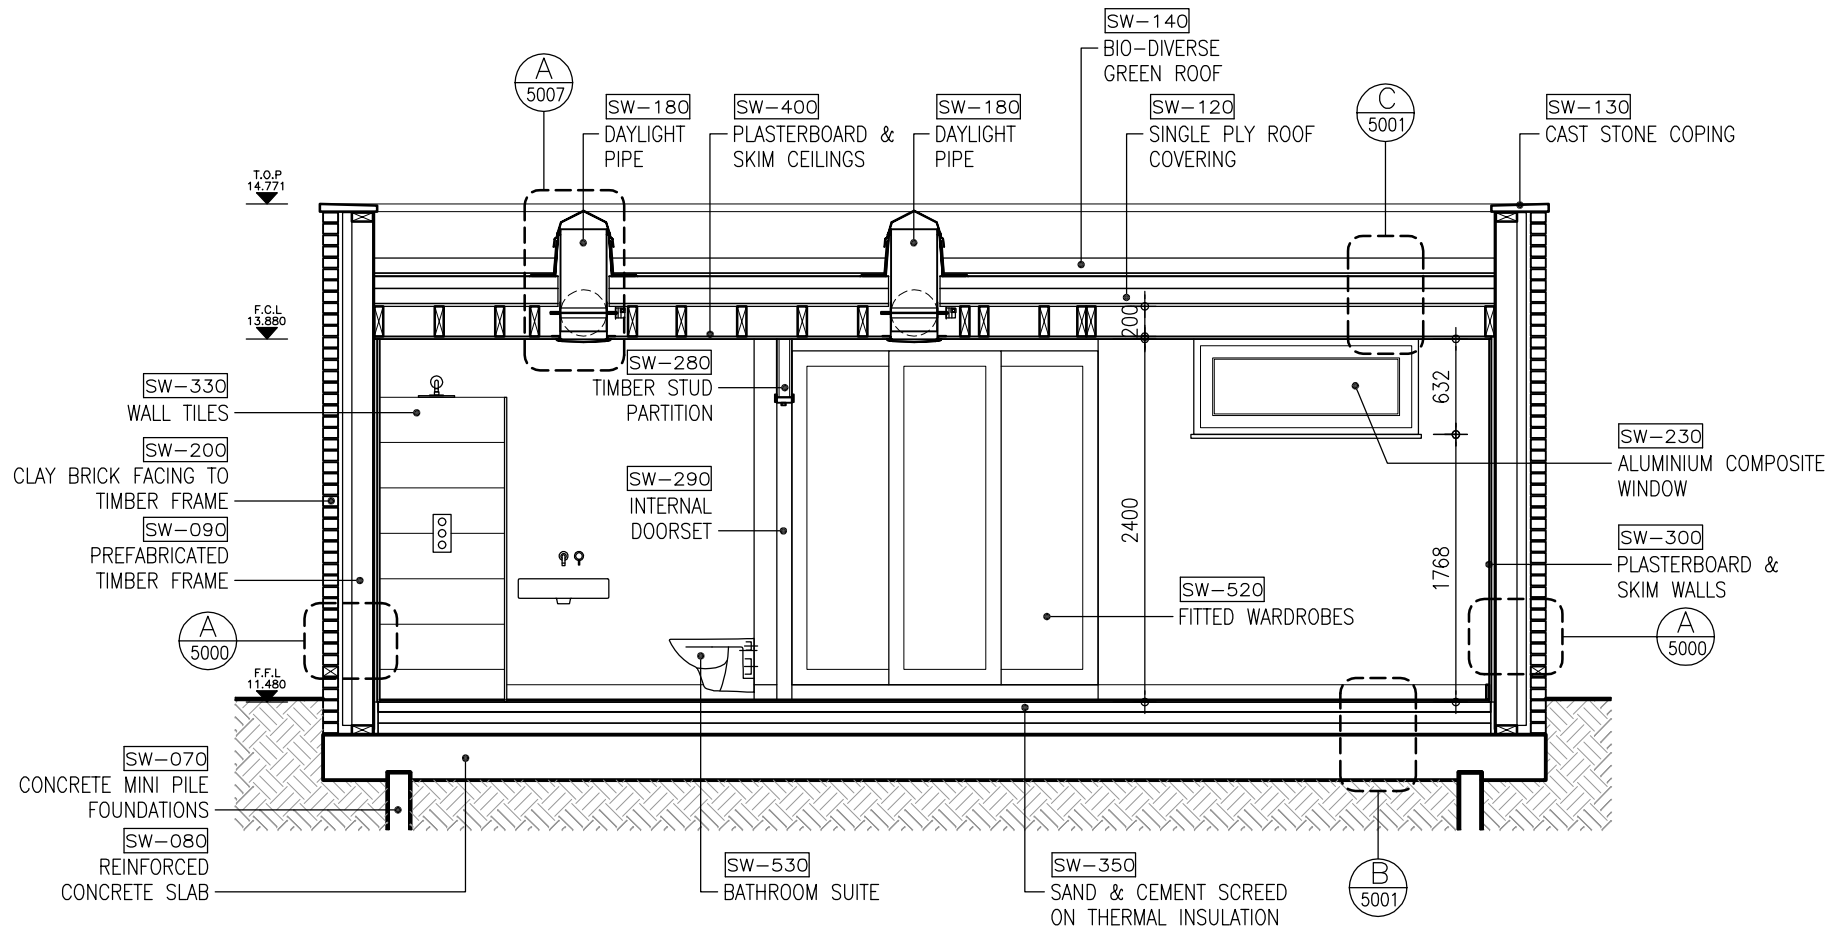

A PROPOSED SECTION D-D
 1033 1:50

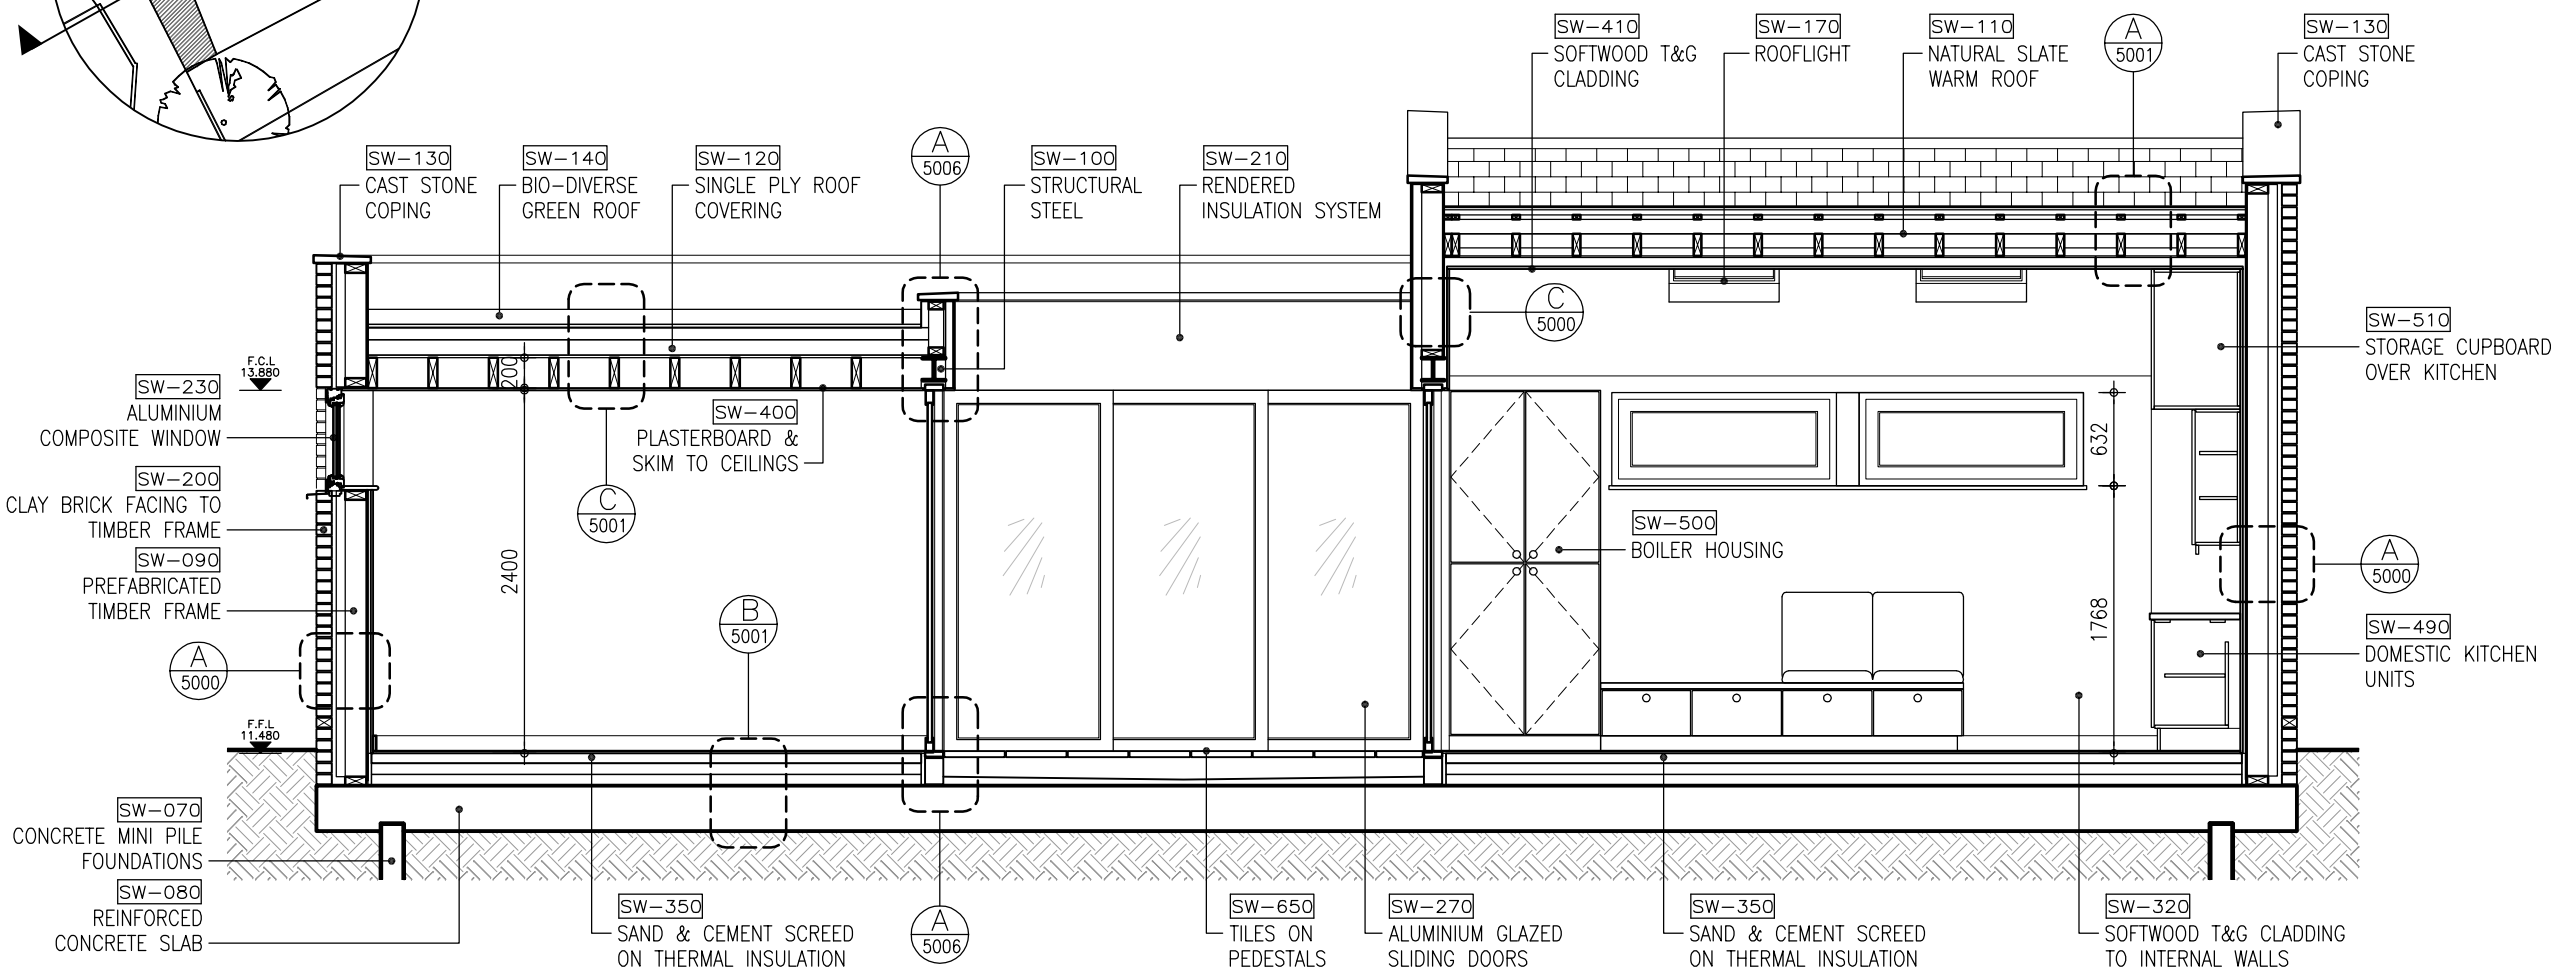

B PROPOSED SECTION E-E
 1033 1:50

NOTES:

REV	DATE	DESCRIPTION	DRN	CHK
T01	21.11.12	ISSUED FOR TENDER	DF	SC

E2 Architecture+Interiors
 The Design Studio
 27 Holywell Row
 London, EC2A 4JB
 020 7183 2285
 studio@e2architecture.com
 www.e2architecture.com

PROJECT:
 LAND TO THE REAR OF: 28 ROYAL HILL
 GREENWICH
 CLIENT:
 PHILIP & HELEN BEALES
 DRAWING TITLE:
 PROPOSED SECTION D-D & E-E

SCALE: A3: 1:50
 DRAWING NO:
 1042-1033
 REV:
 T01