



NORTH ELEVATION

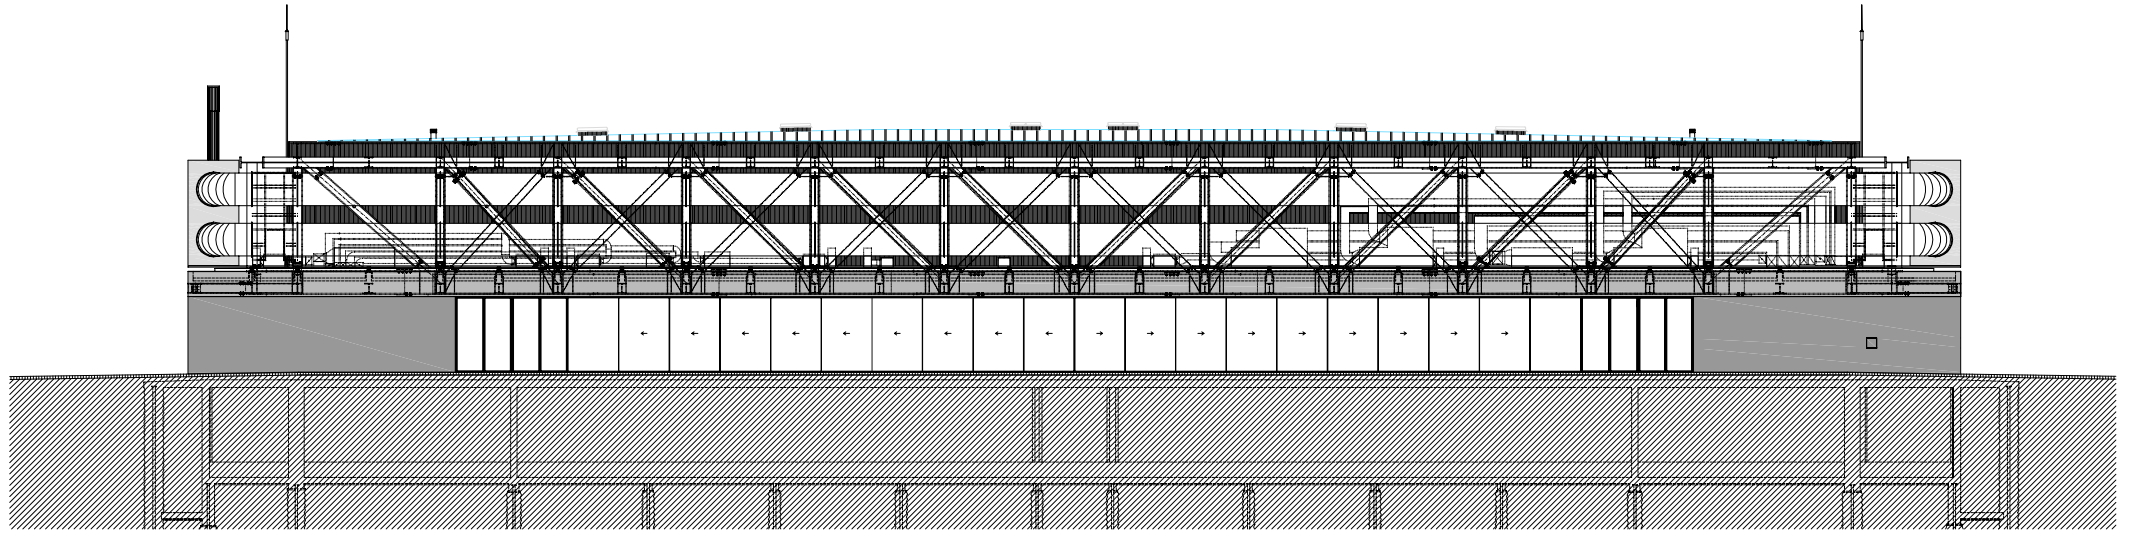

SOUTH ELEVATION

 