


CORTE 1

ESCALA 1/50

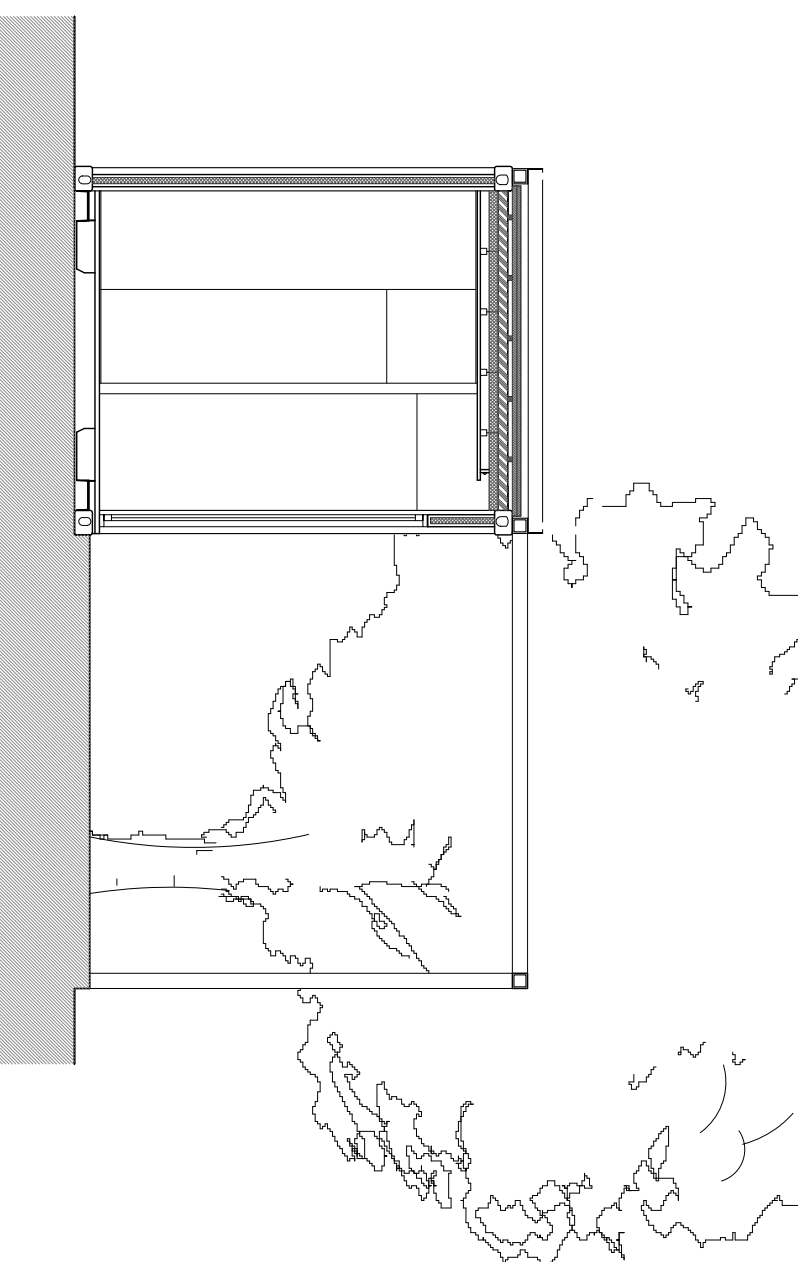

CORTE 2

ESCALA 1/50



studio arte

ARCHITECTURE & PROJECT
MANAGEMENT

VALE DA VILA
ARQ. ARNOLD AARSSEN
ARQ. JOSÉ PEDRO BRAZ

arnold.oussens@studioarte.info www.studioarte.info