


# LEVITATE

SANDSFOOT CASTLE, WEYMOUTH

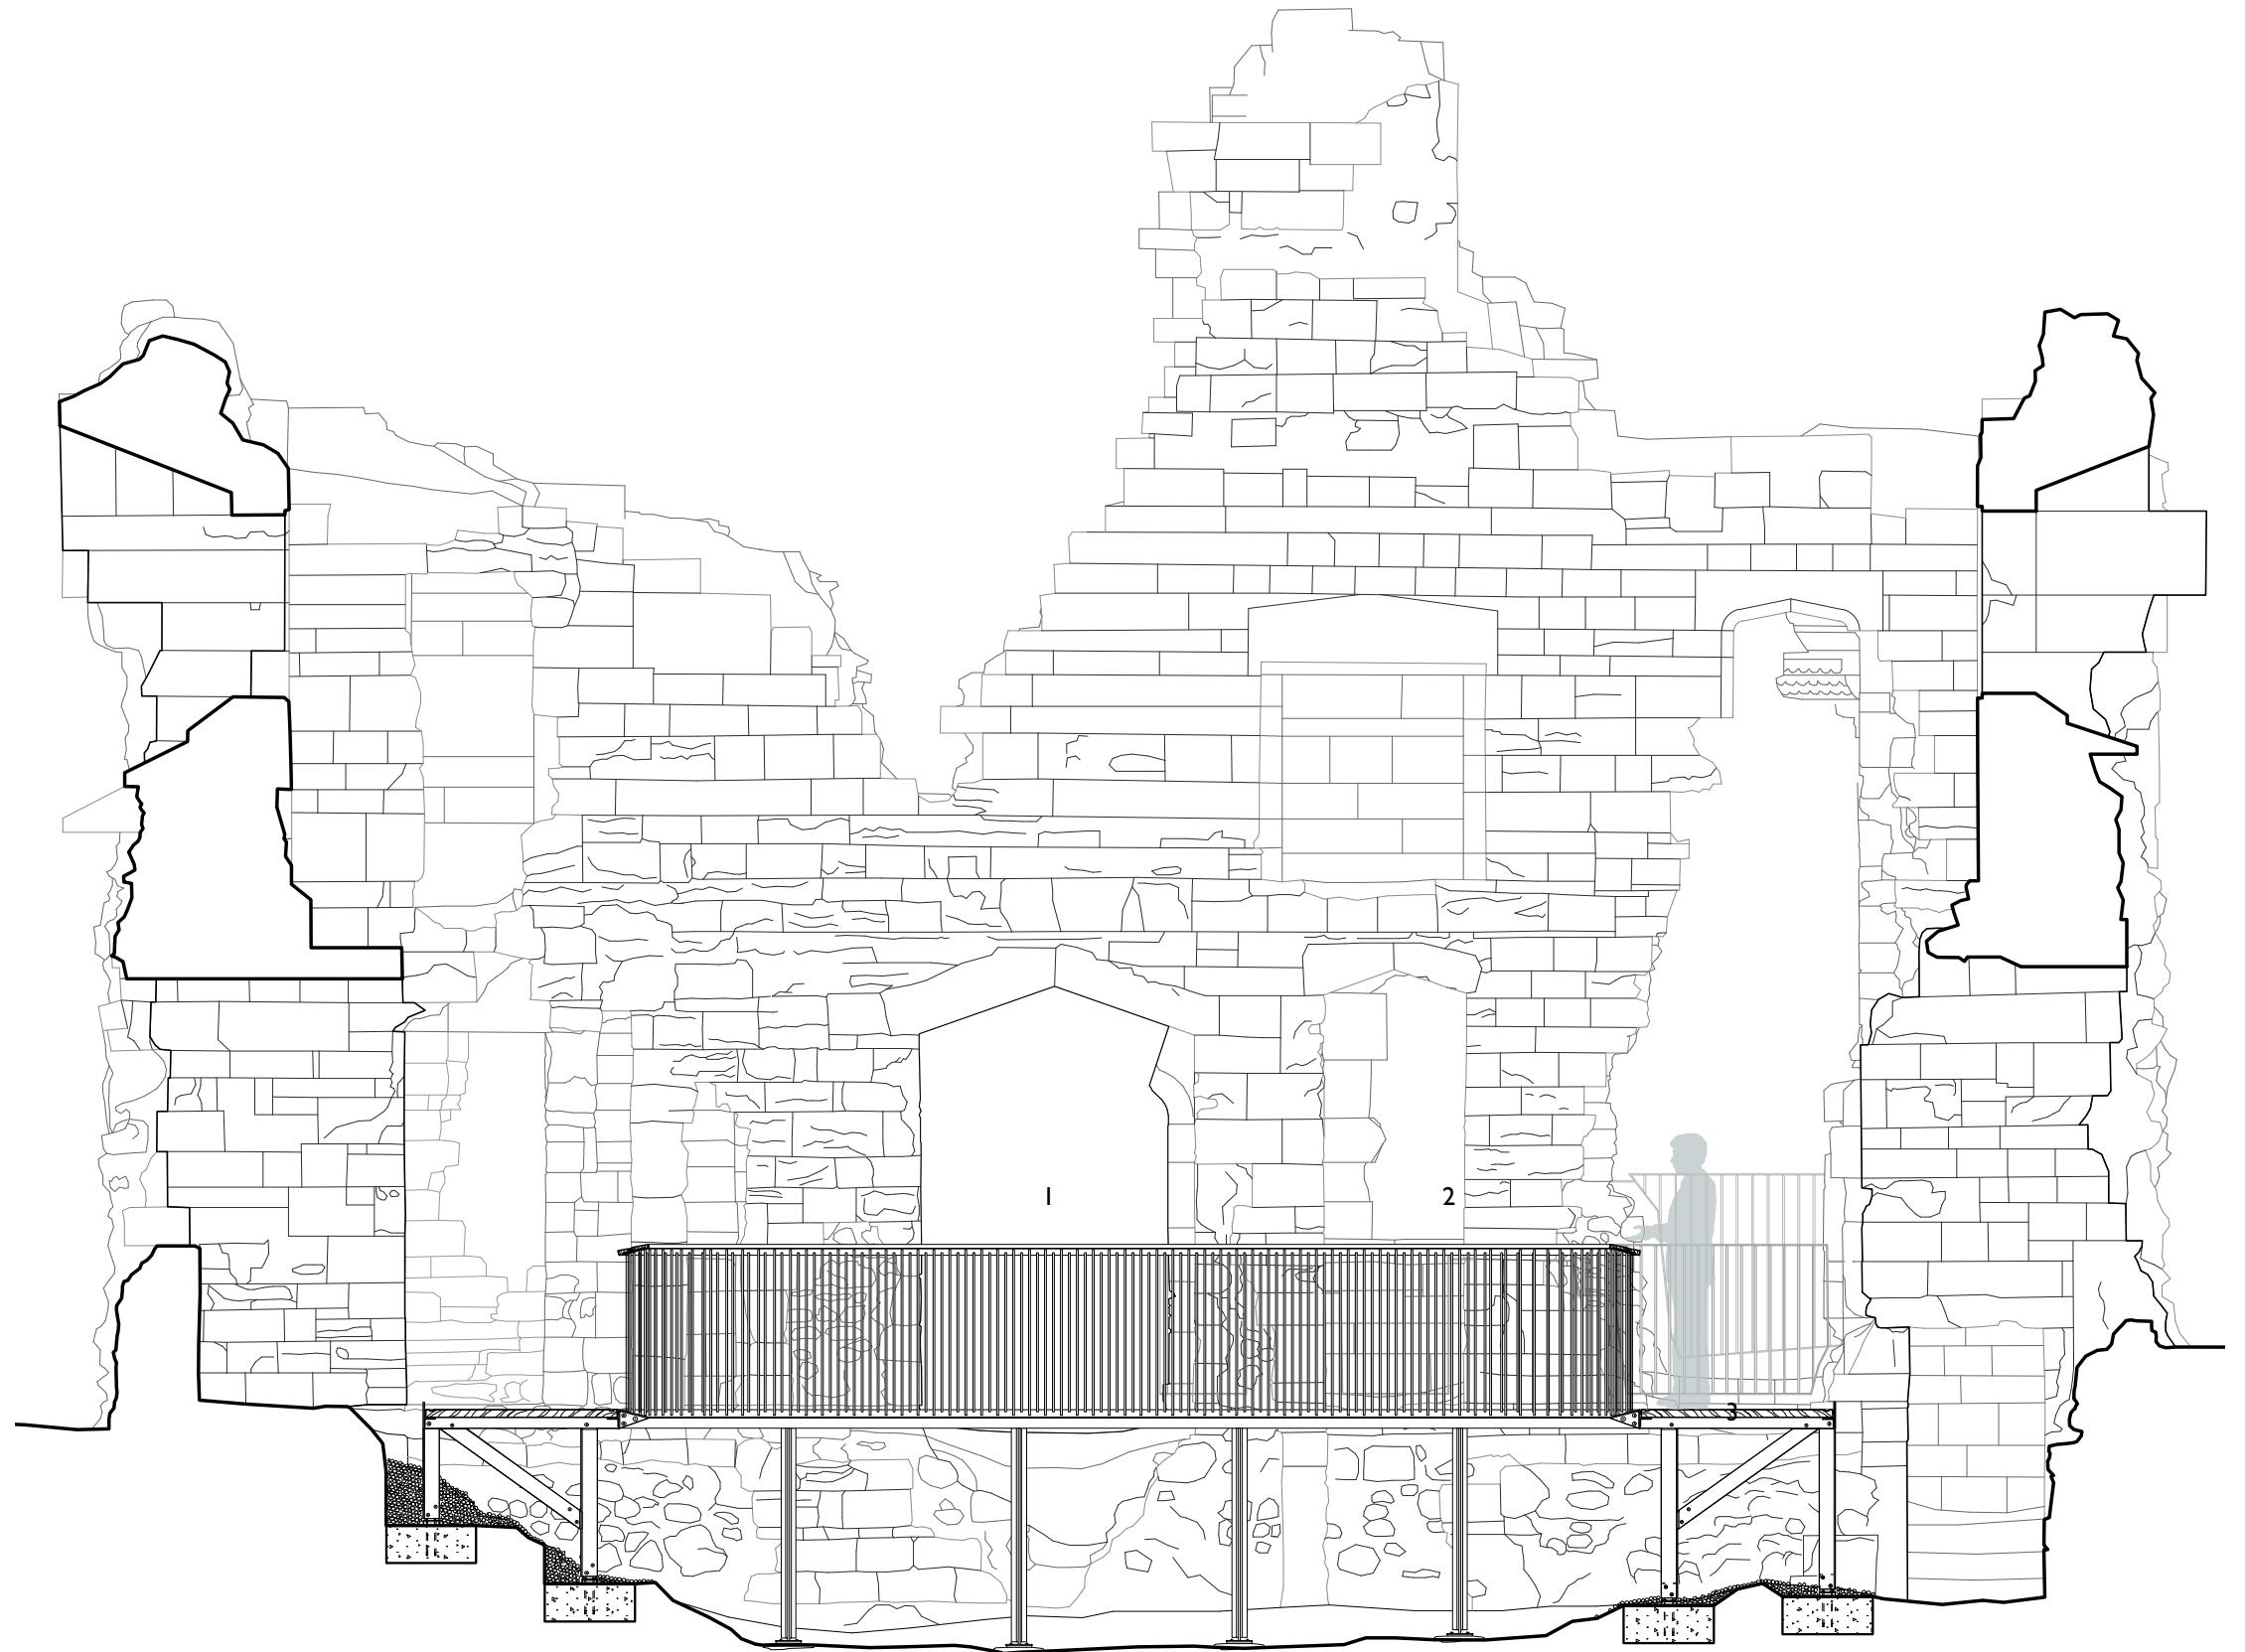

SECTION THROUGH CASTLE LOOKING NORTH, 1:100

- 1 entrance gateway
- 2 existing castle walls repaired
- 3 walkway