

NO. 5

NO. 3


NO. 1


GARDEN

DEANS MARSH ROAD


DORMAN STREET

Site Plan
1:200

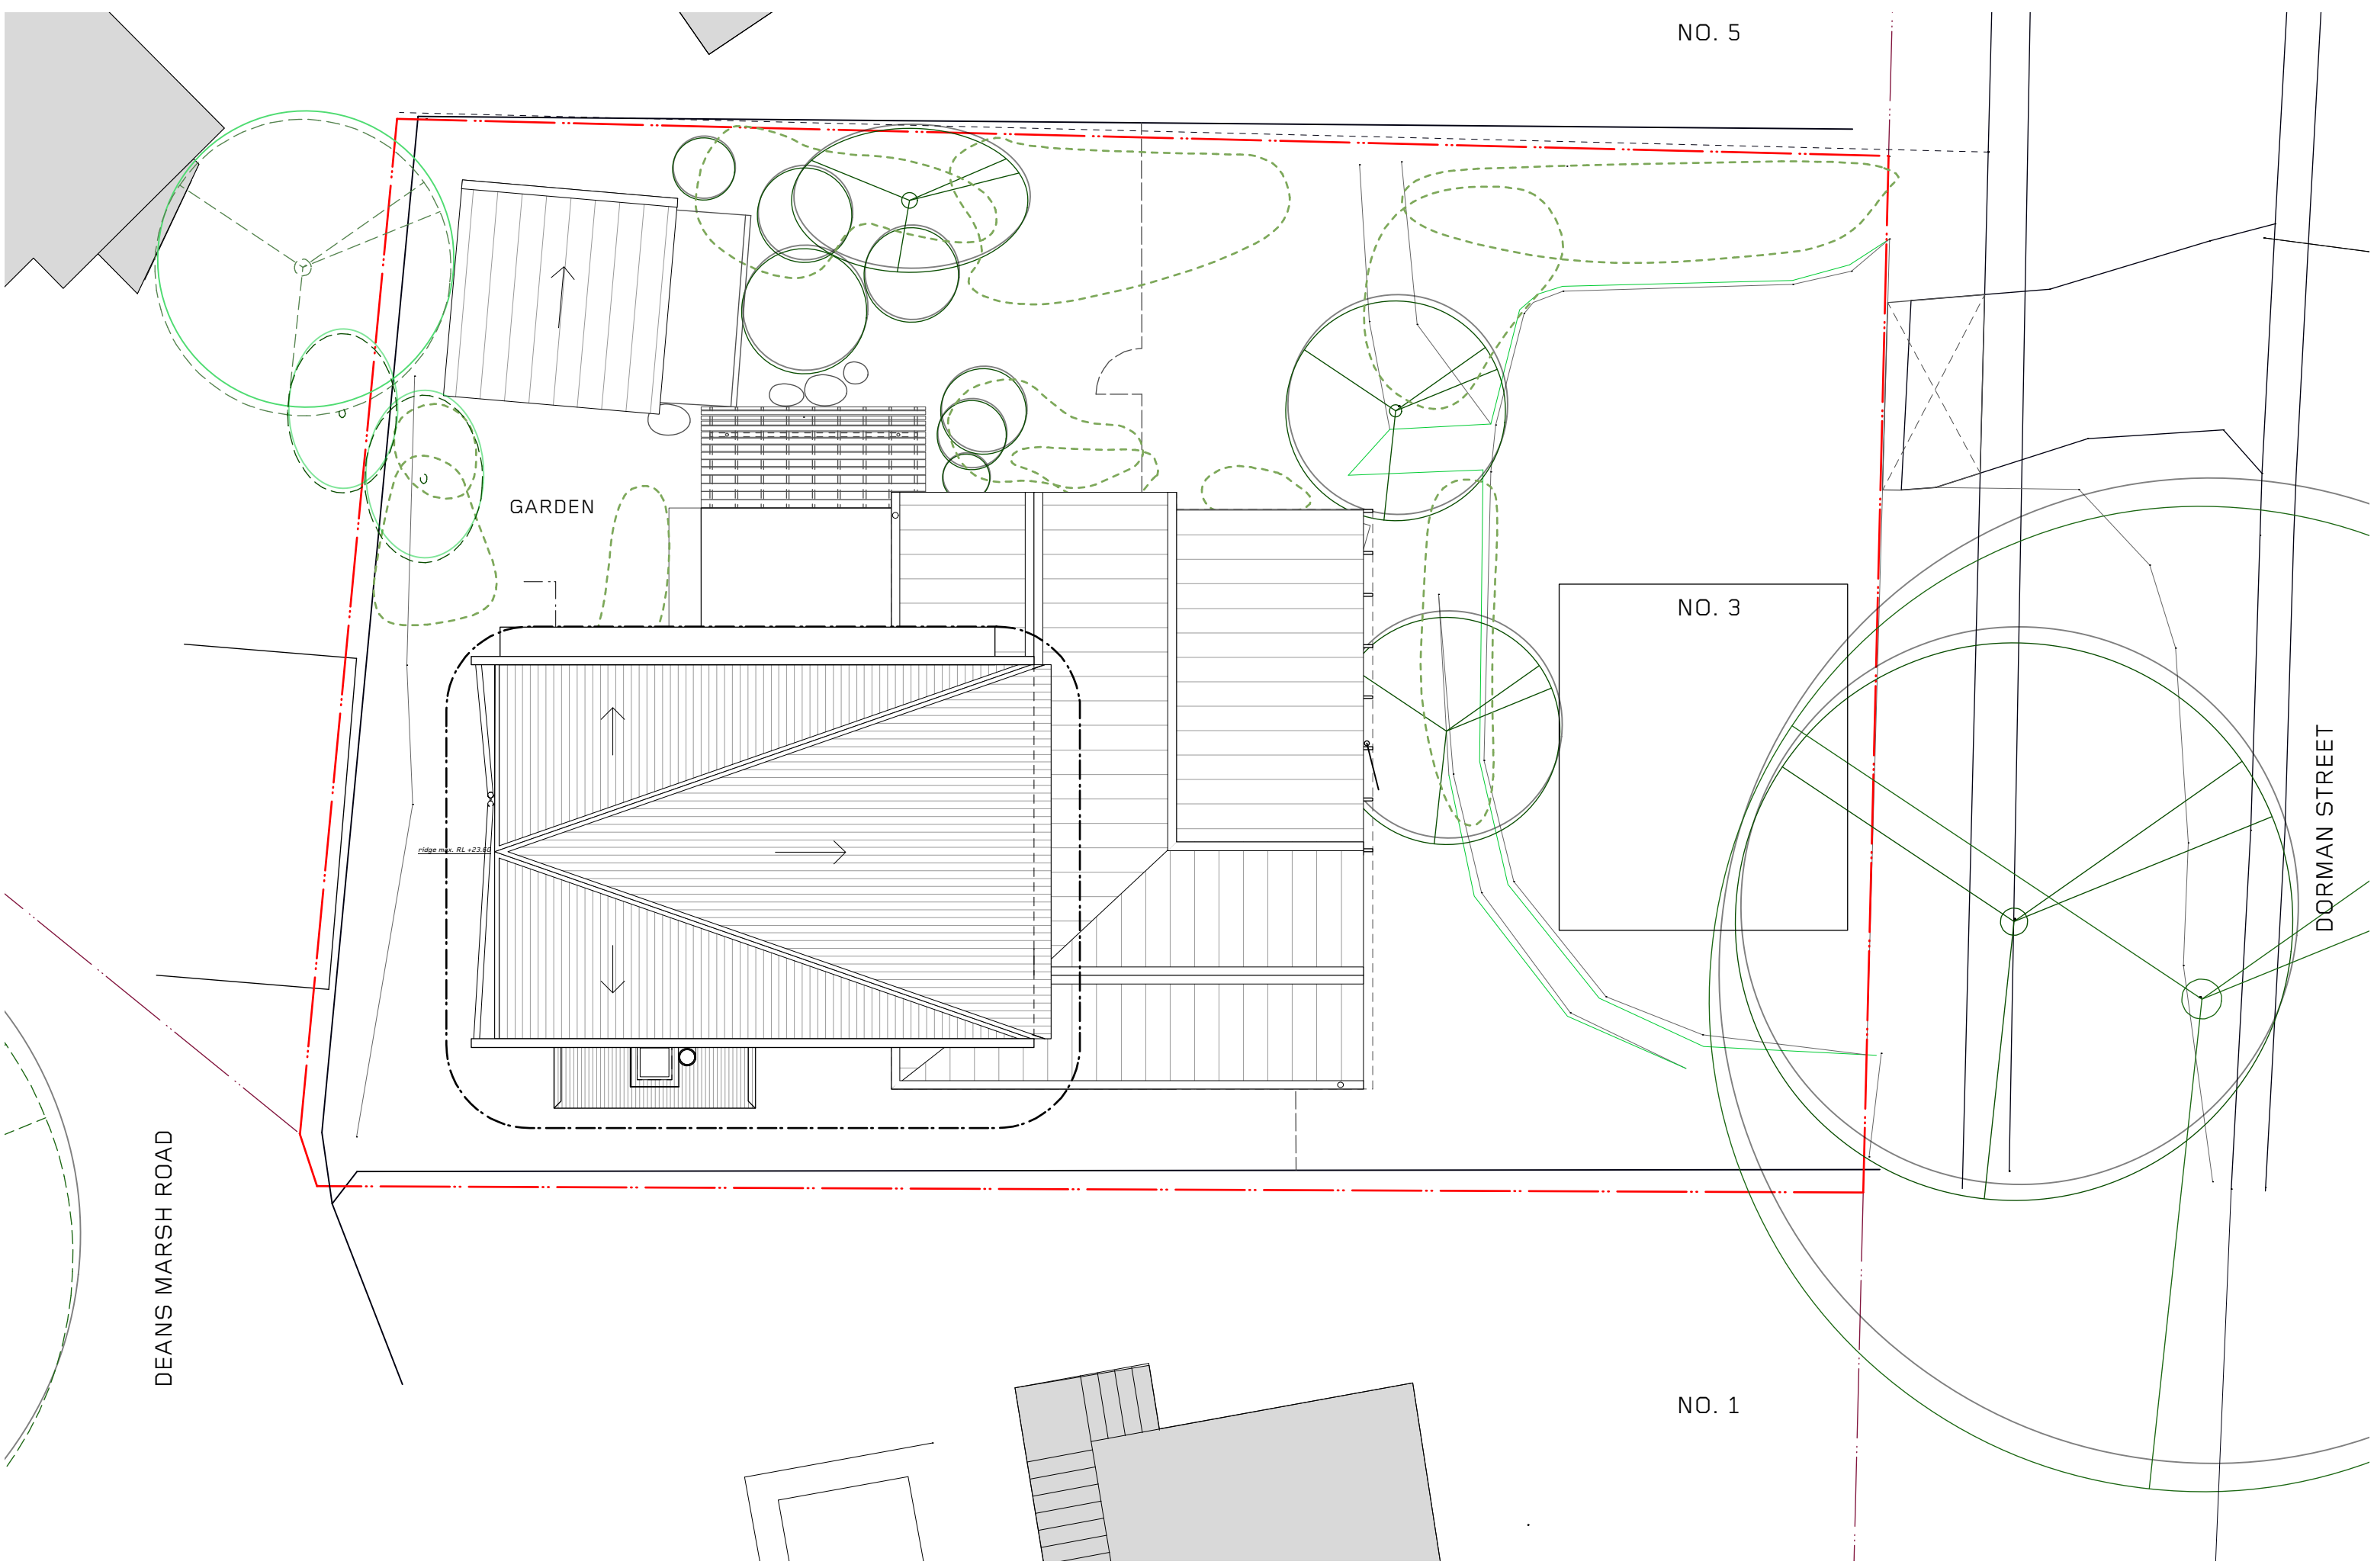


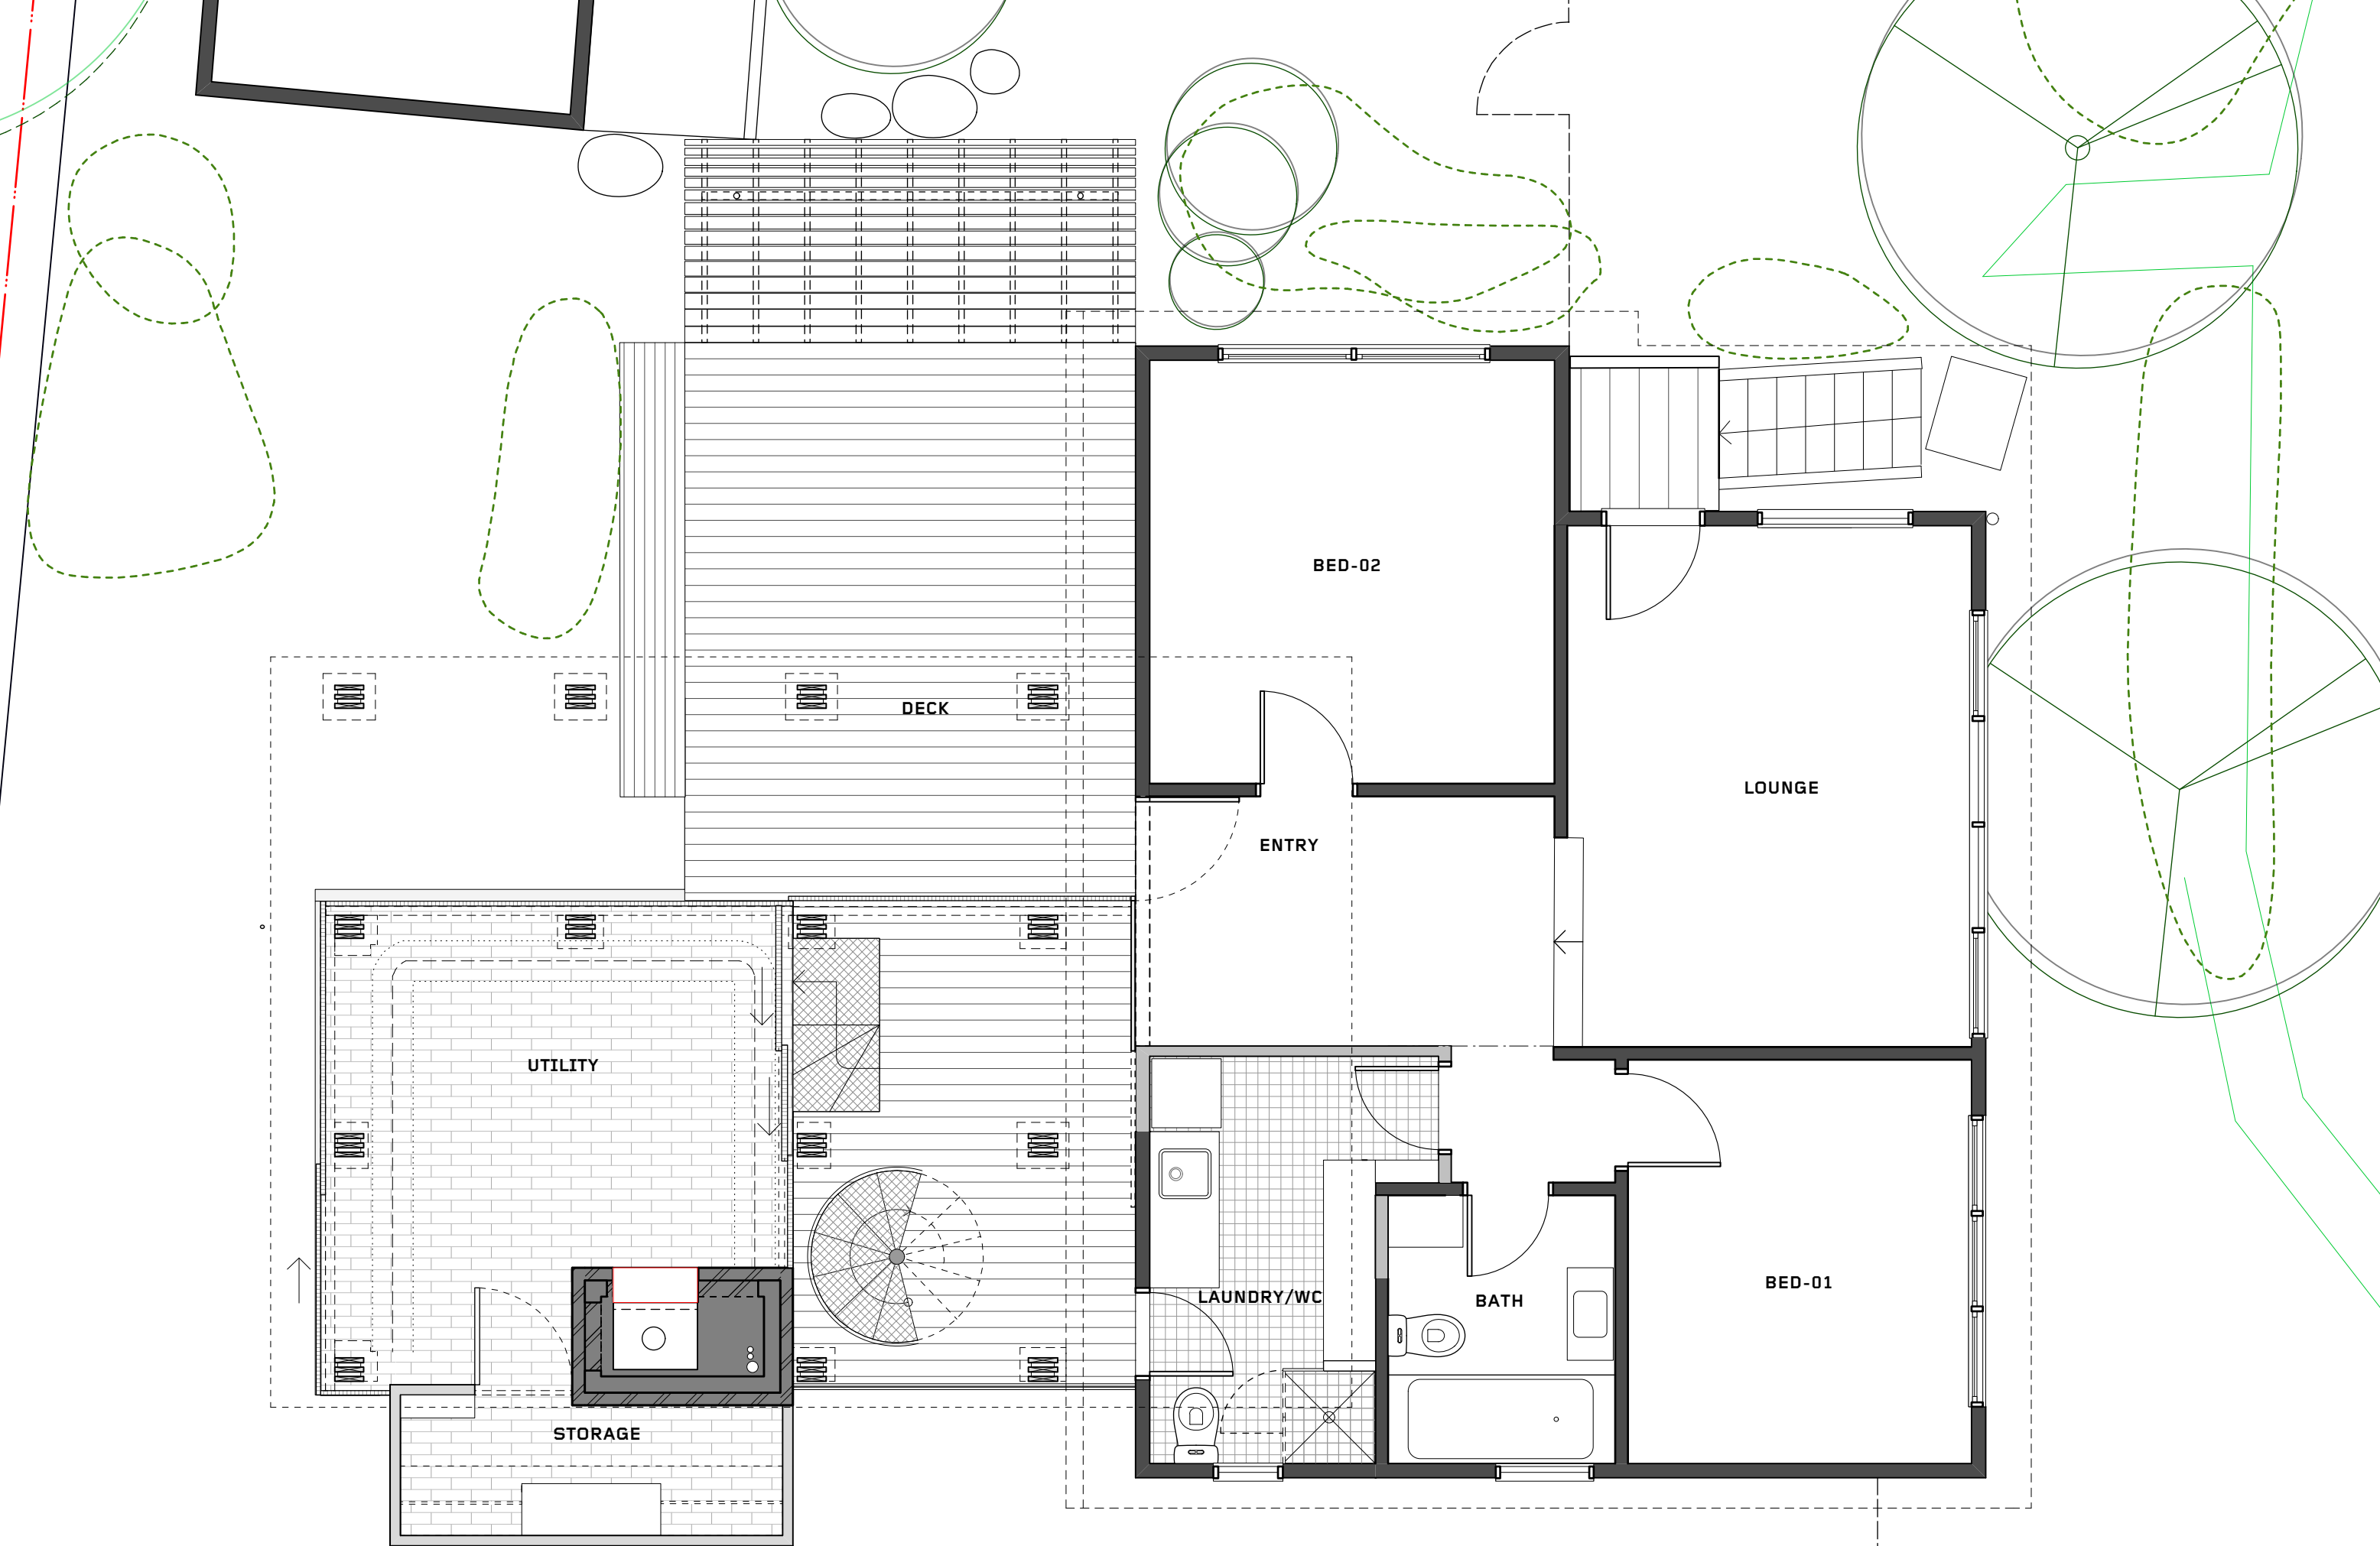


Ground Floor Plan
1:50

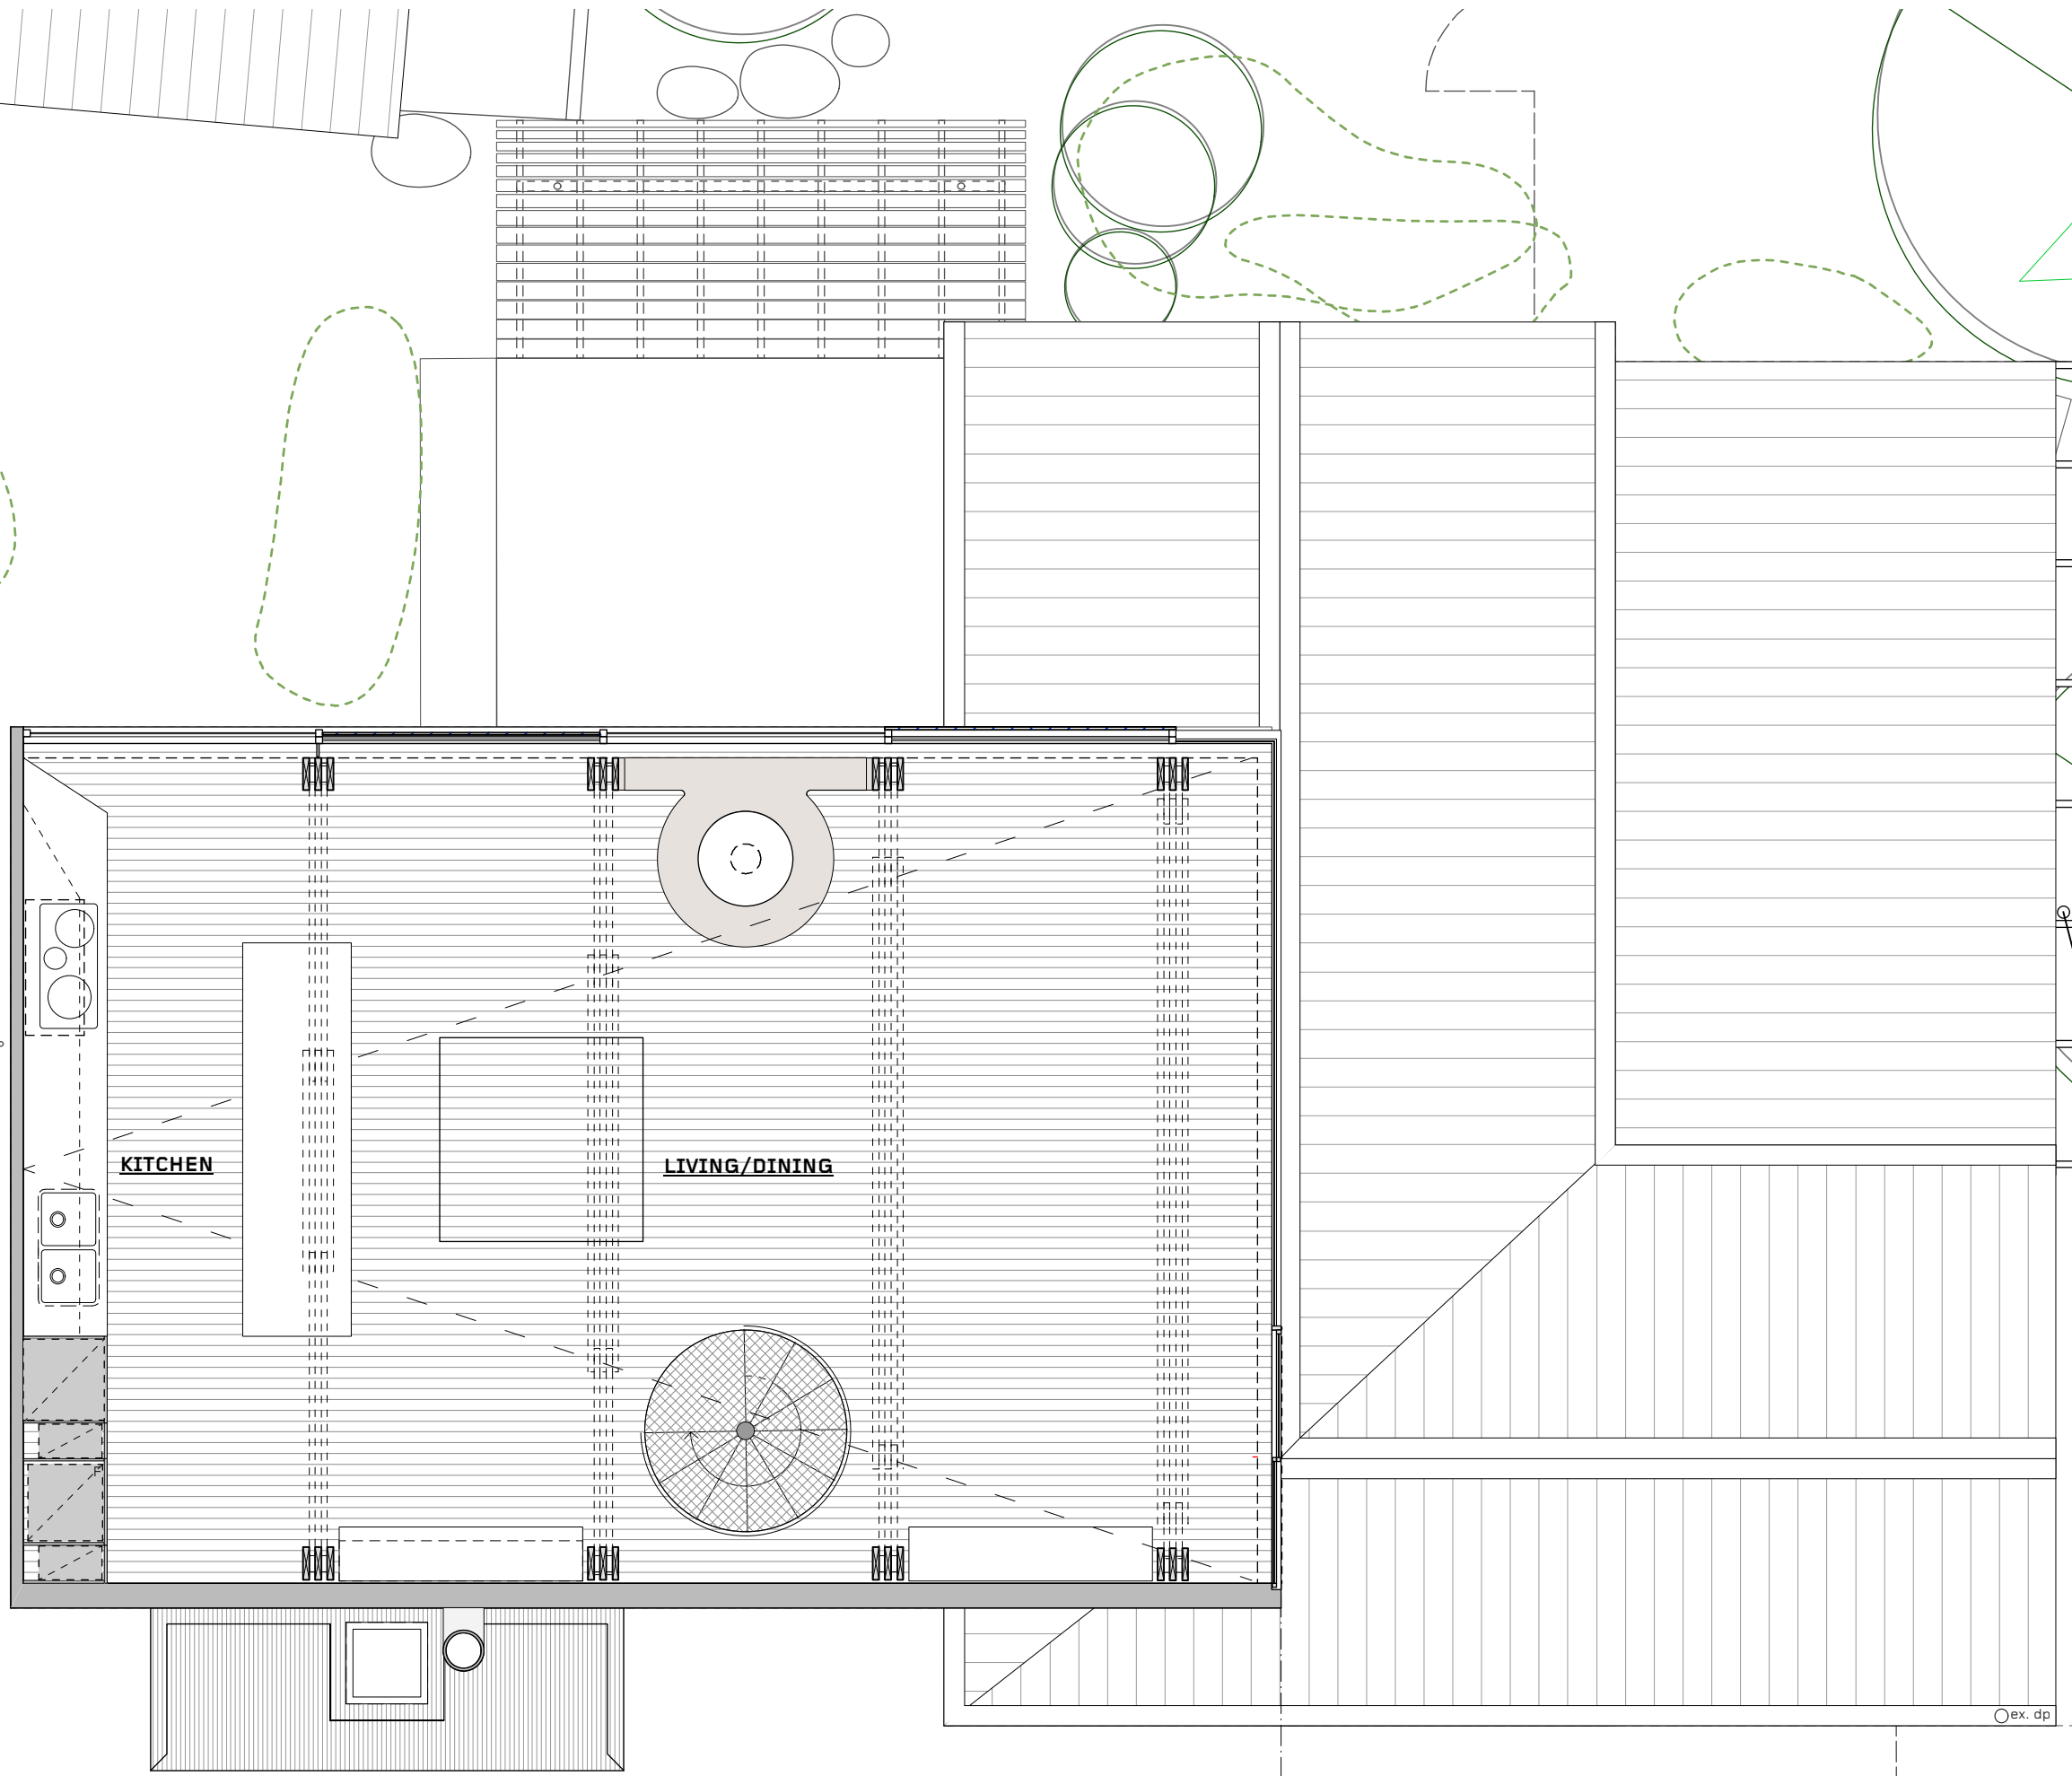


First Floor Plan
1:50

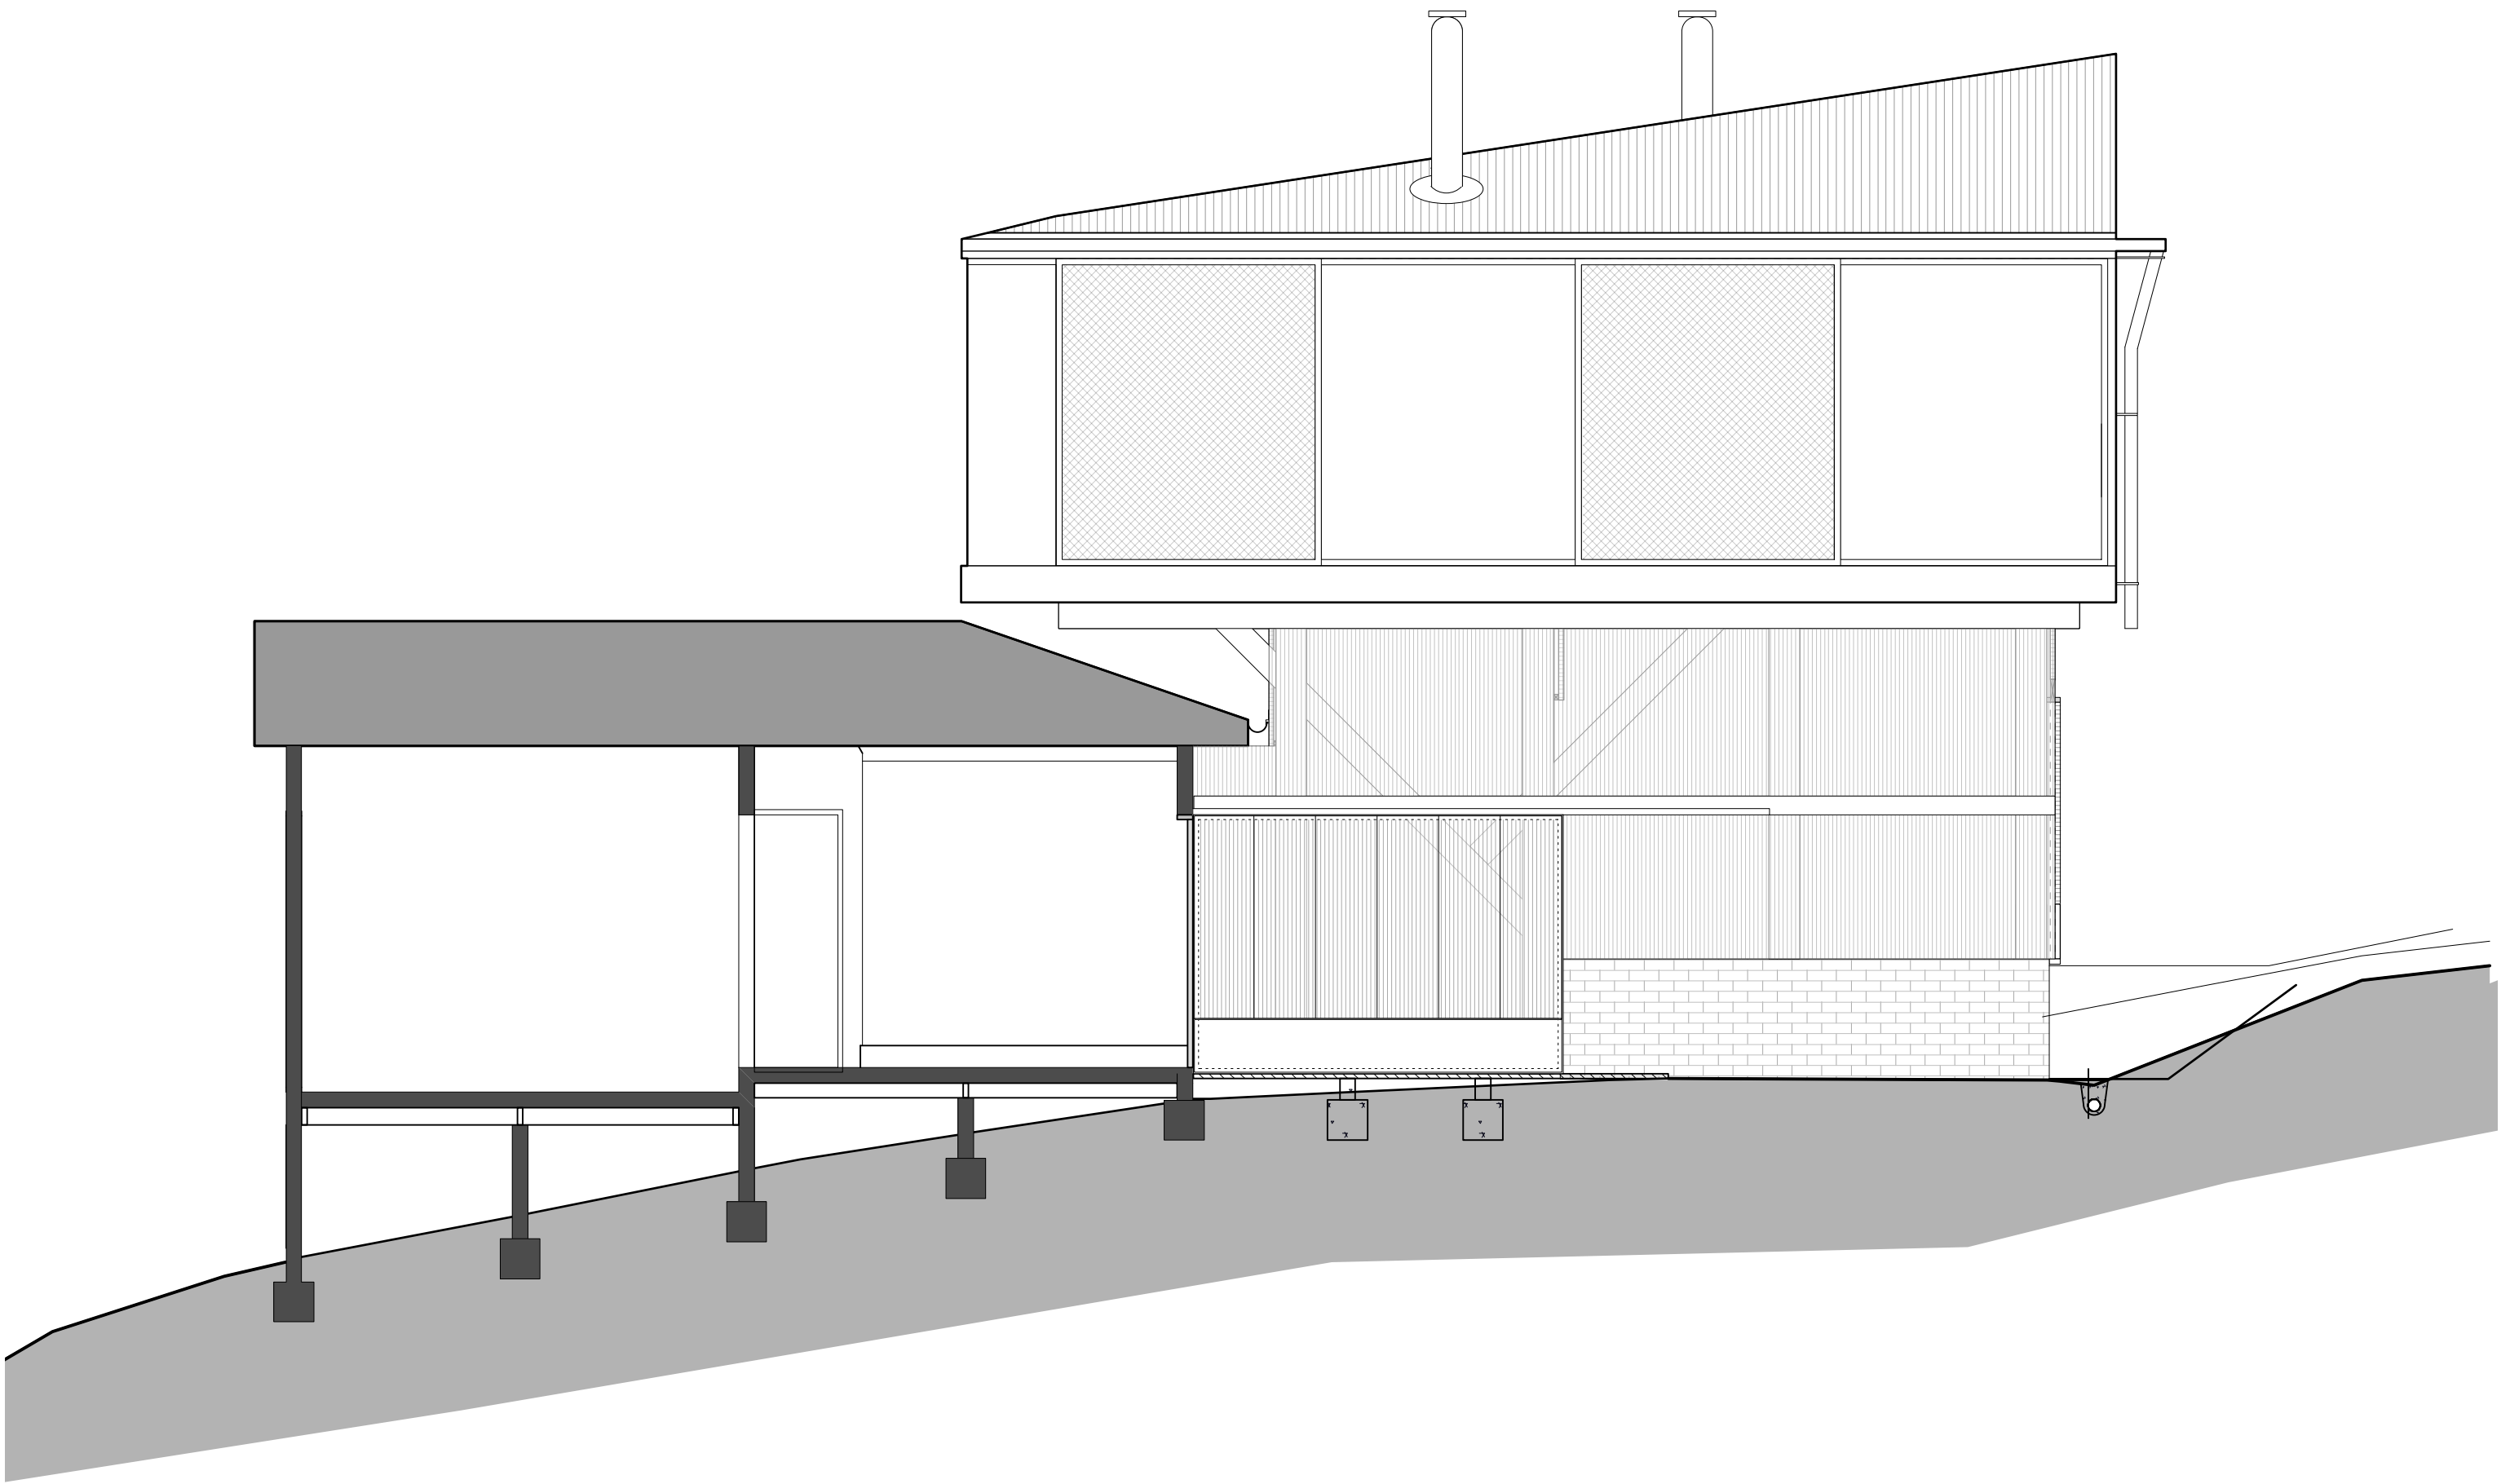


Section
1:50

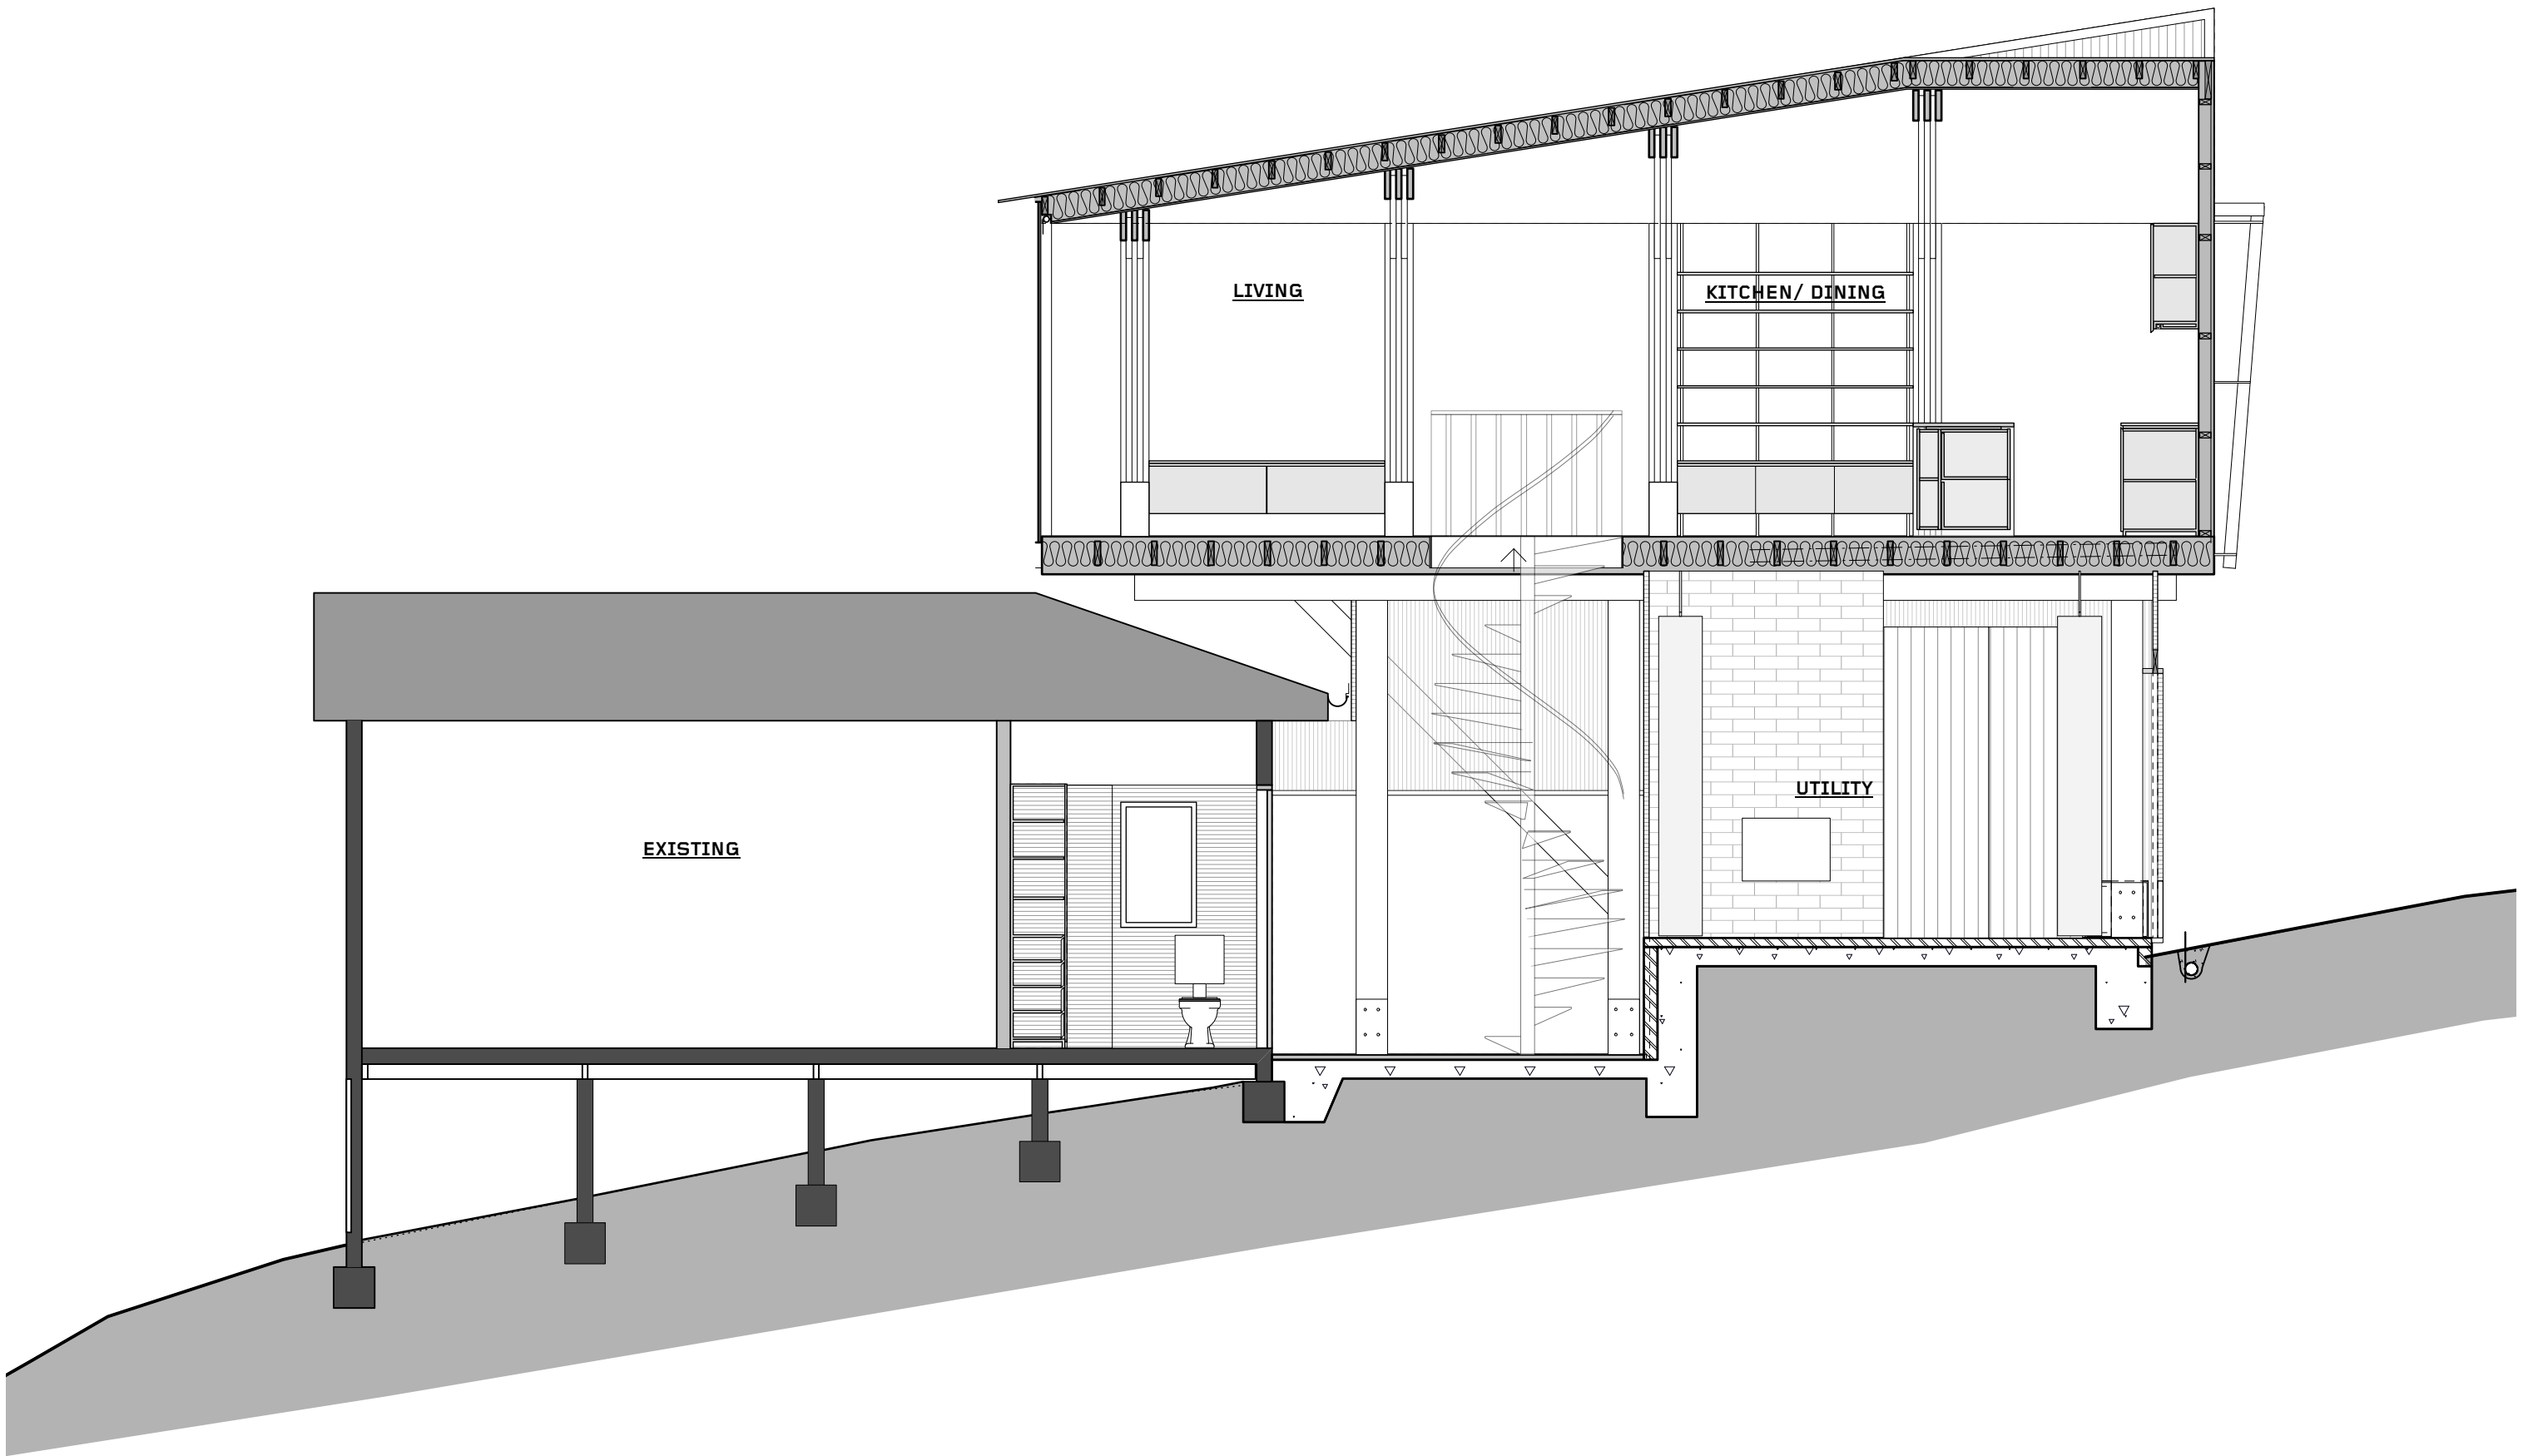


Section
1:50

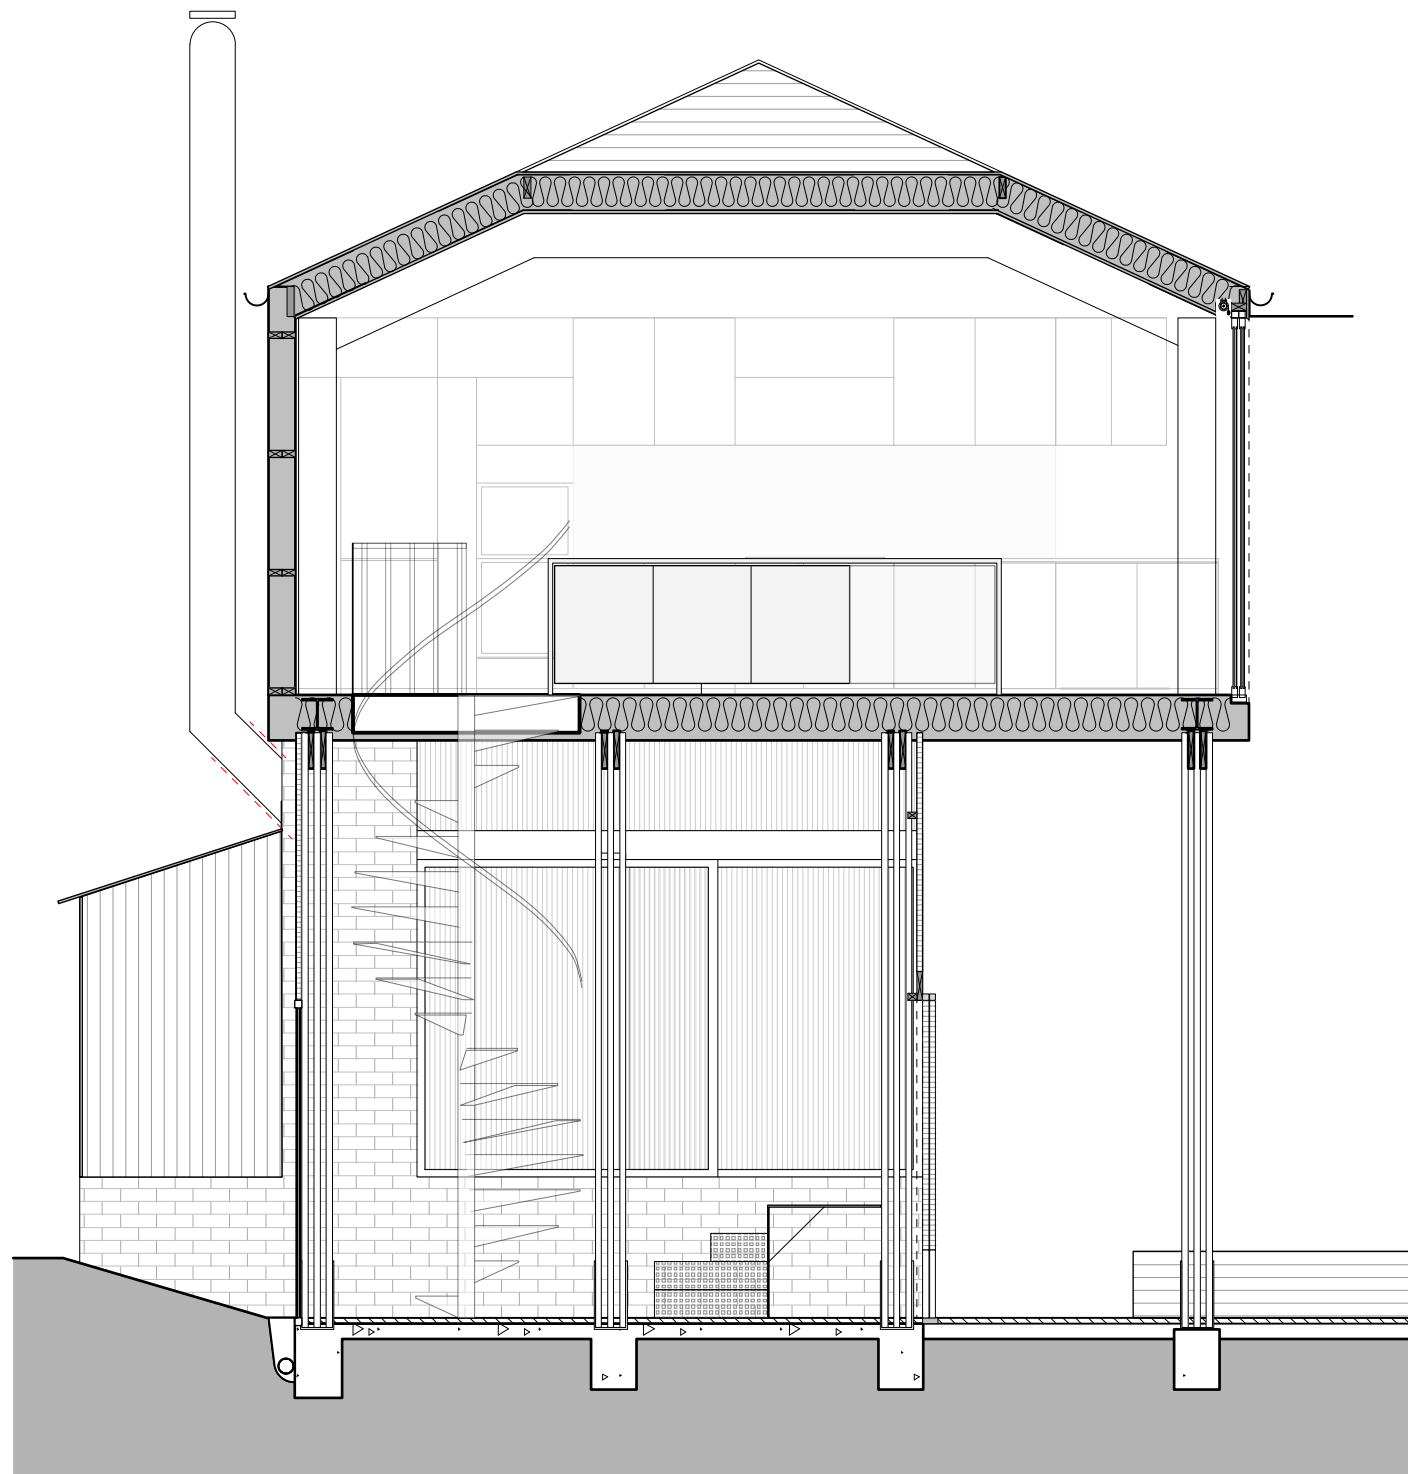

Section
1:50

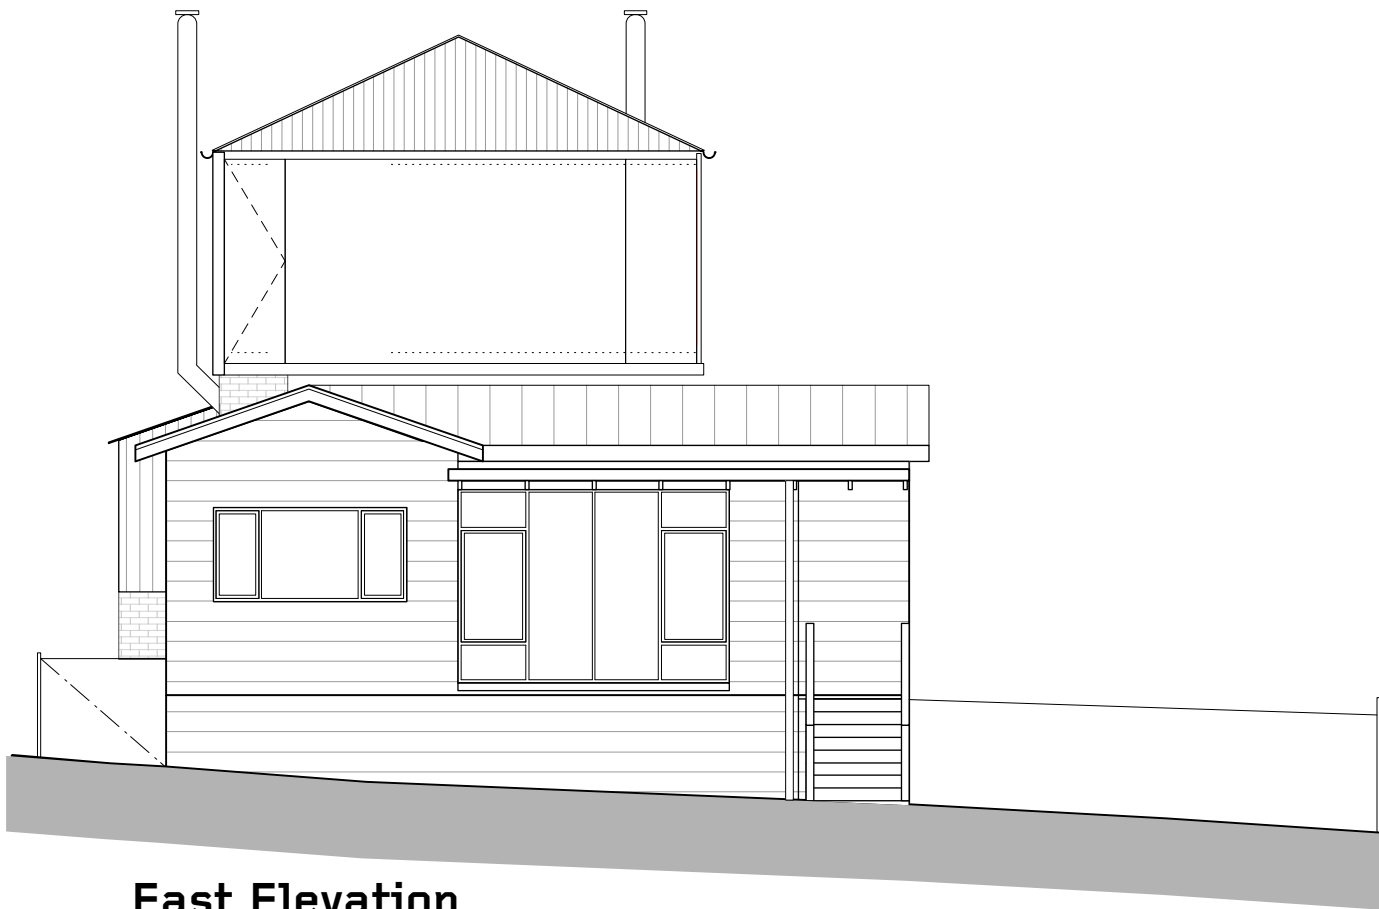


East Elevation
1:100

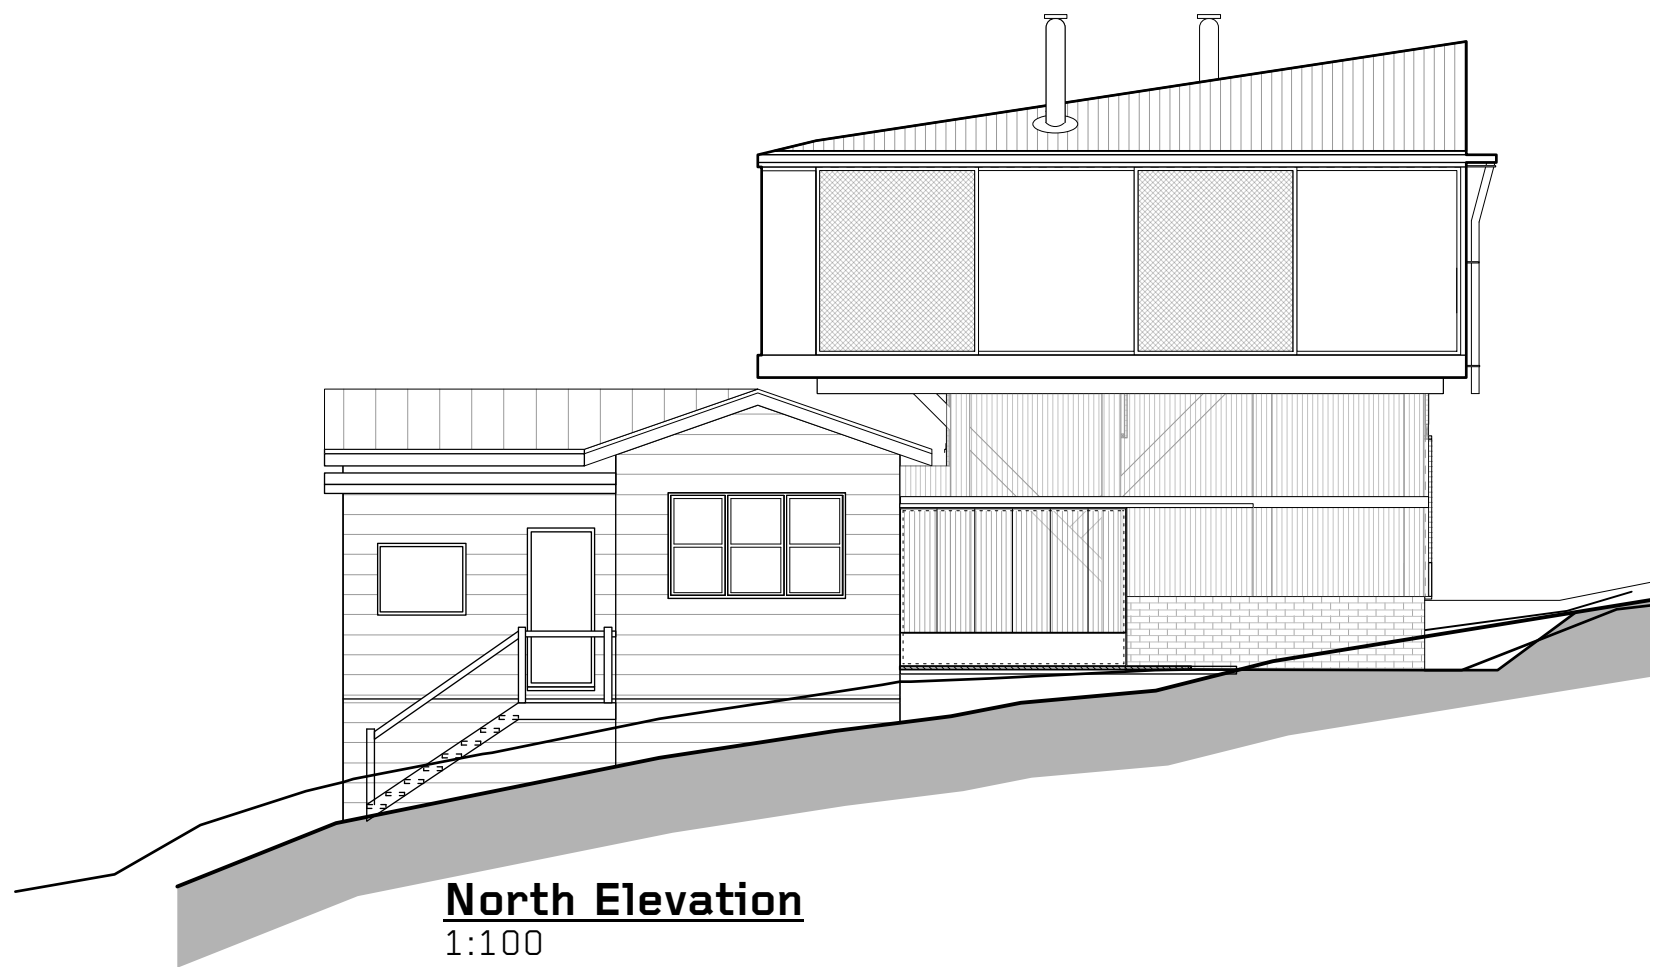

North Elevation
1:100



South Elevation
1:100

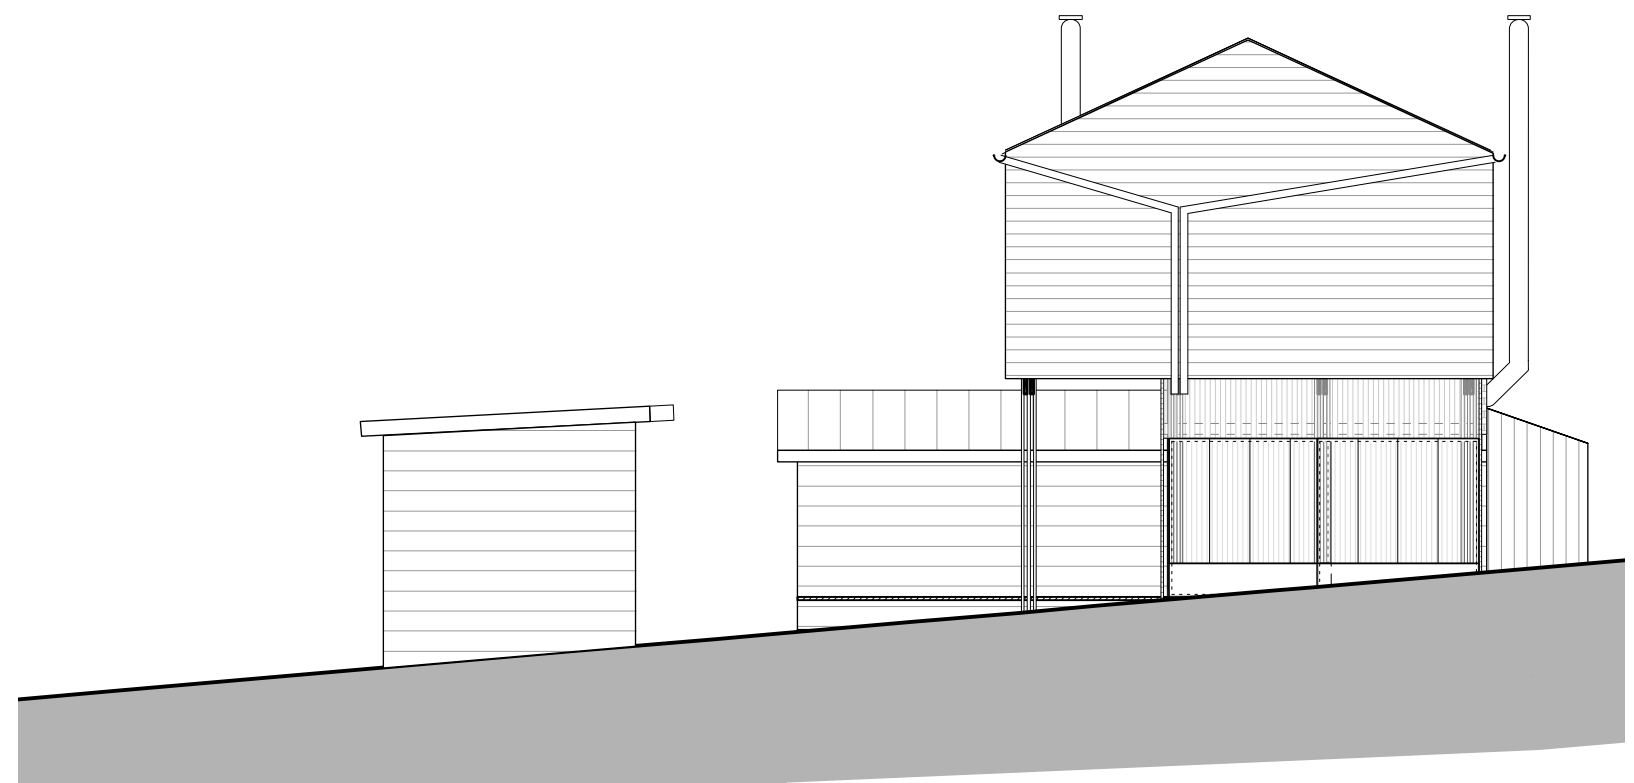

West Elevation
1:100