


- 1 LDK
- 2 STORAGE
- 3 TOILET
- 4 WASH ROOM
- 5 BATH ROOM

KYODO HOUSE


PLAN 1F Scale 1:100 @ A4  
SANDWICH | team Low-energy

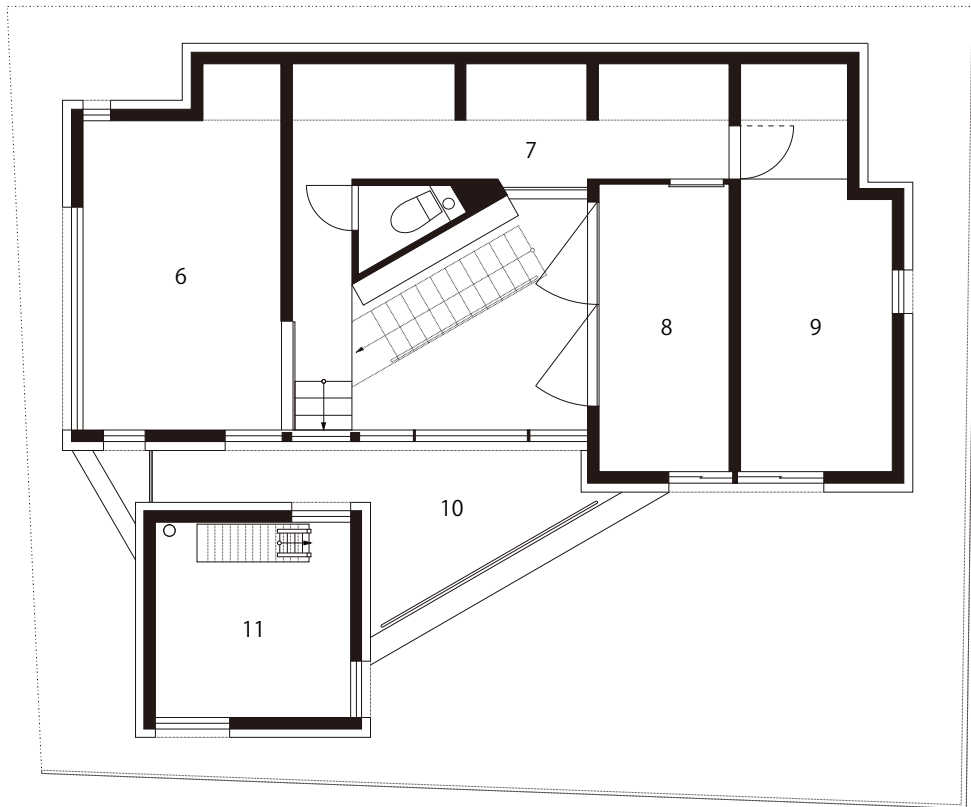


- 6 BEDROOM
- 7 STORAGE
- 8 ROOM 1
- 9 ROOM 2
- 10 TERRACE
- 11 WORK ROOM

KYODO HOUSE

PLAN 2F Scale 1:100 @ A4  
SANDWICH | team Low-energy

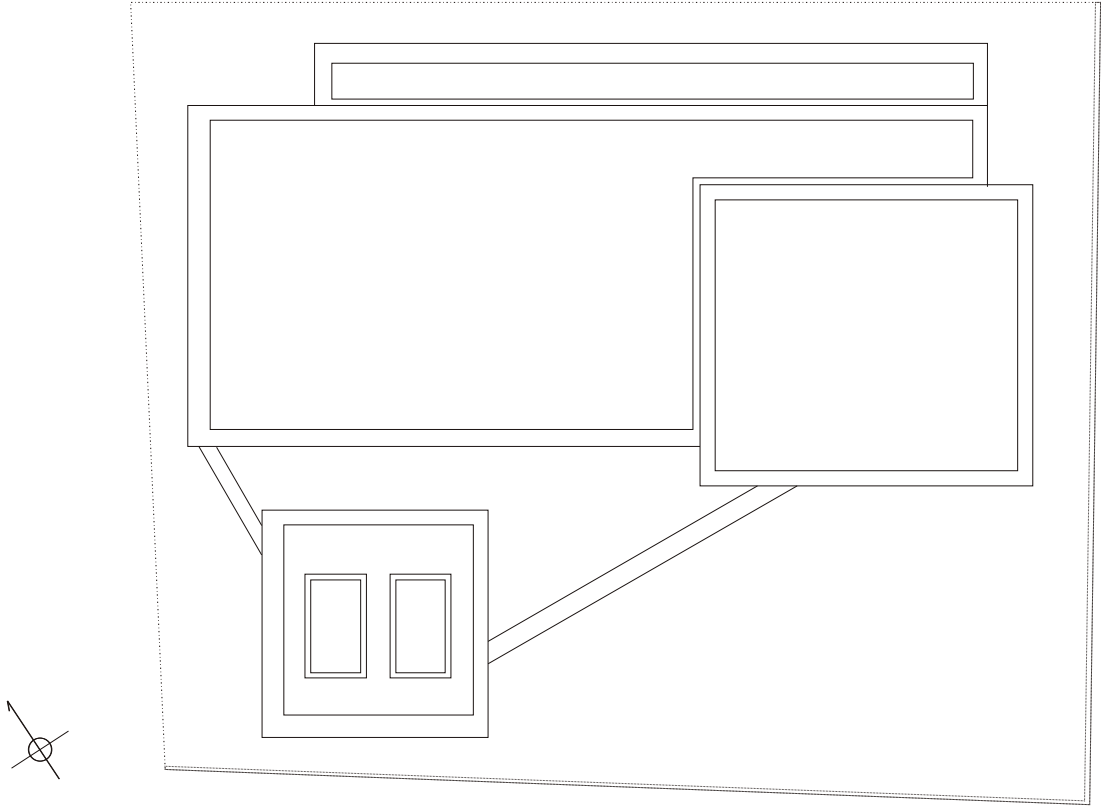


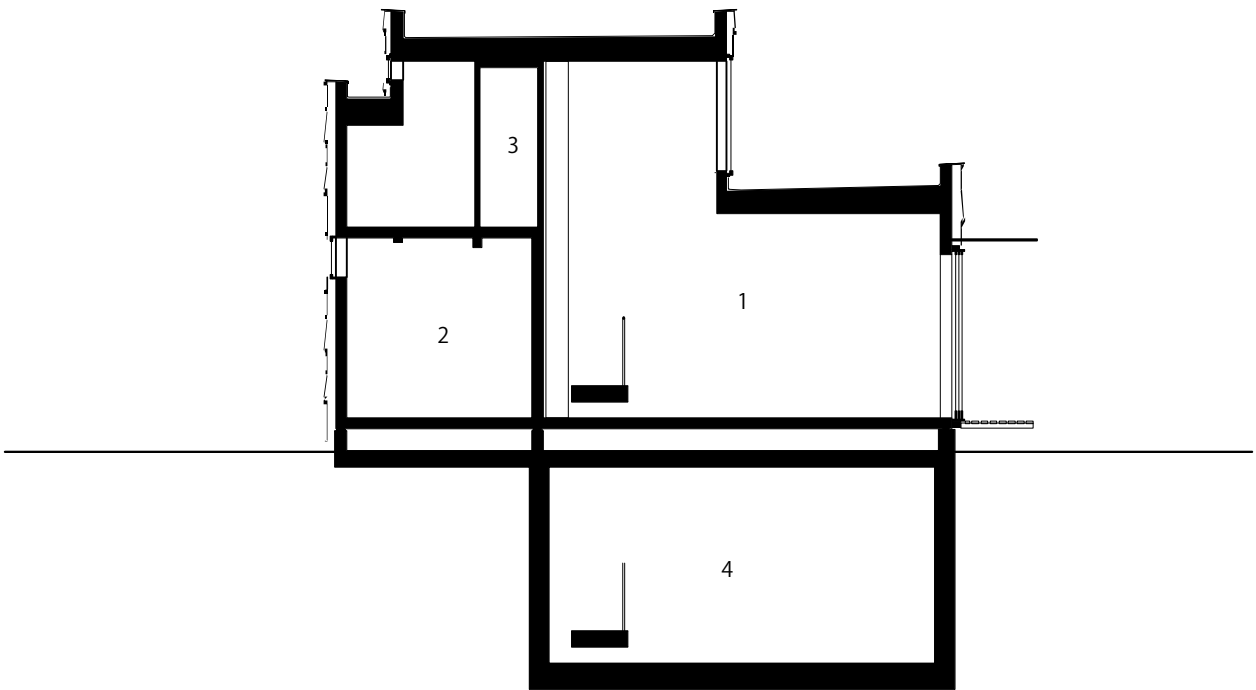

- 1 DINING
- 2 STORAGE
- 3 TOILET
- 4 SPACE

KYODO HOUSE

SECTION Scale 1:100 @ A4  
SANDWICH | team Low-energy

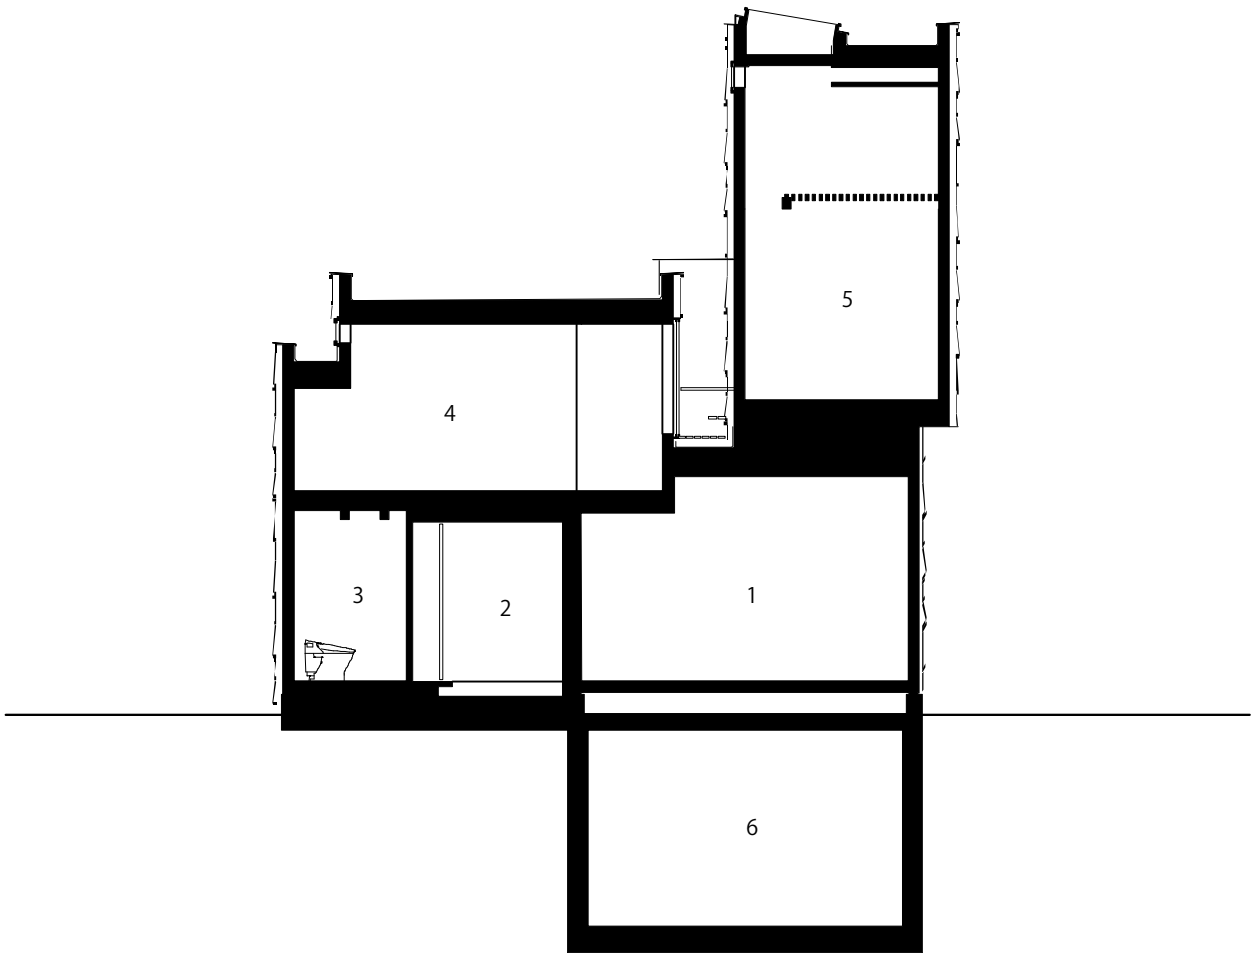


- 1 LIVING
- 2 ENTRANCE
- 3 TOILET
- 4 BEDROOM
- 5 WORK ROOM
- 6 SPACE

KYODO HOUSE

SECTION Scale 1:100 @ A4  
SANDWICH | team Low-energy


# 夏季

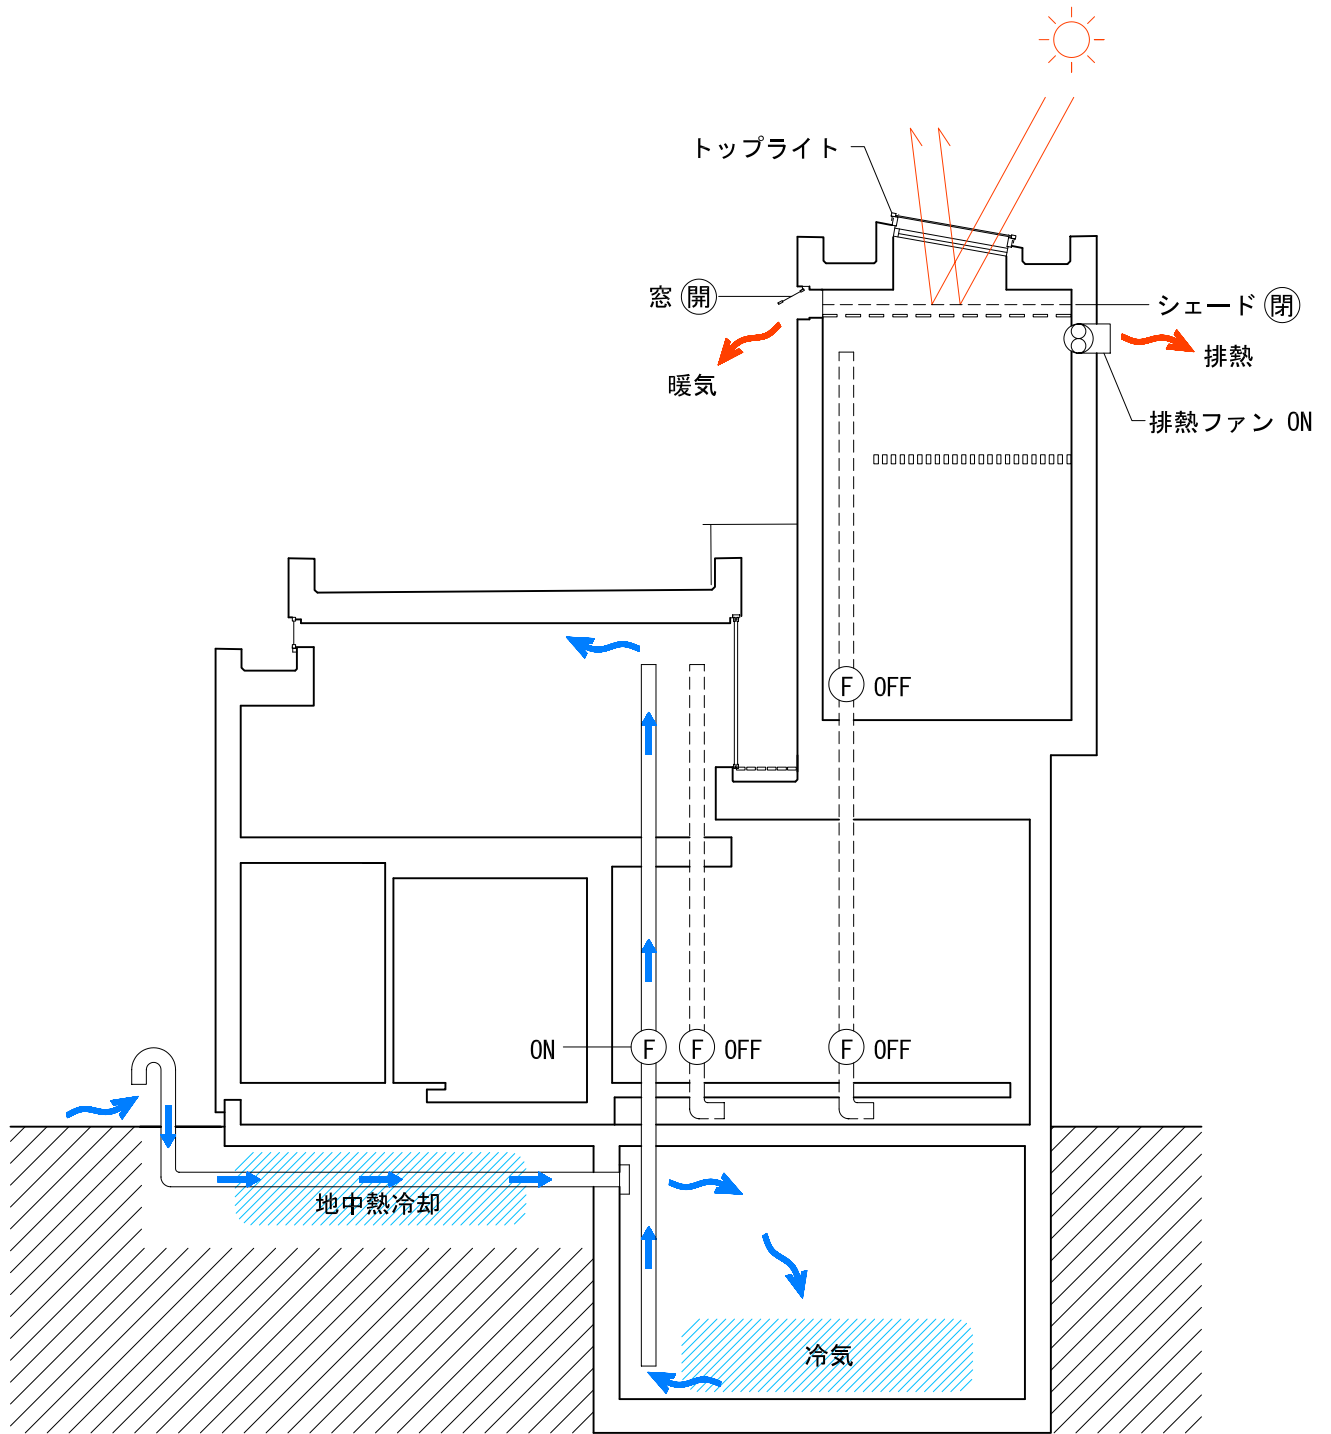



ⓕ サークュレーションファン

＜空気の流れ断面イメージ＞

# 冬季

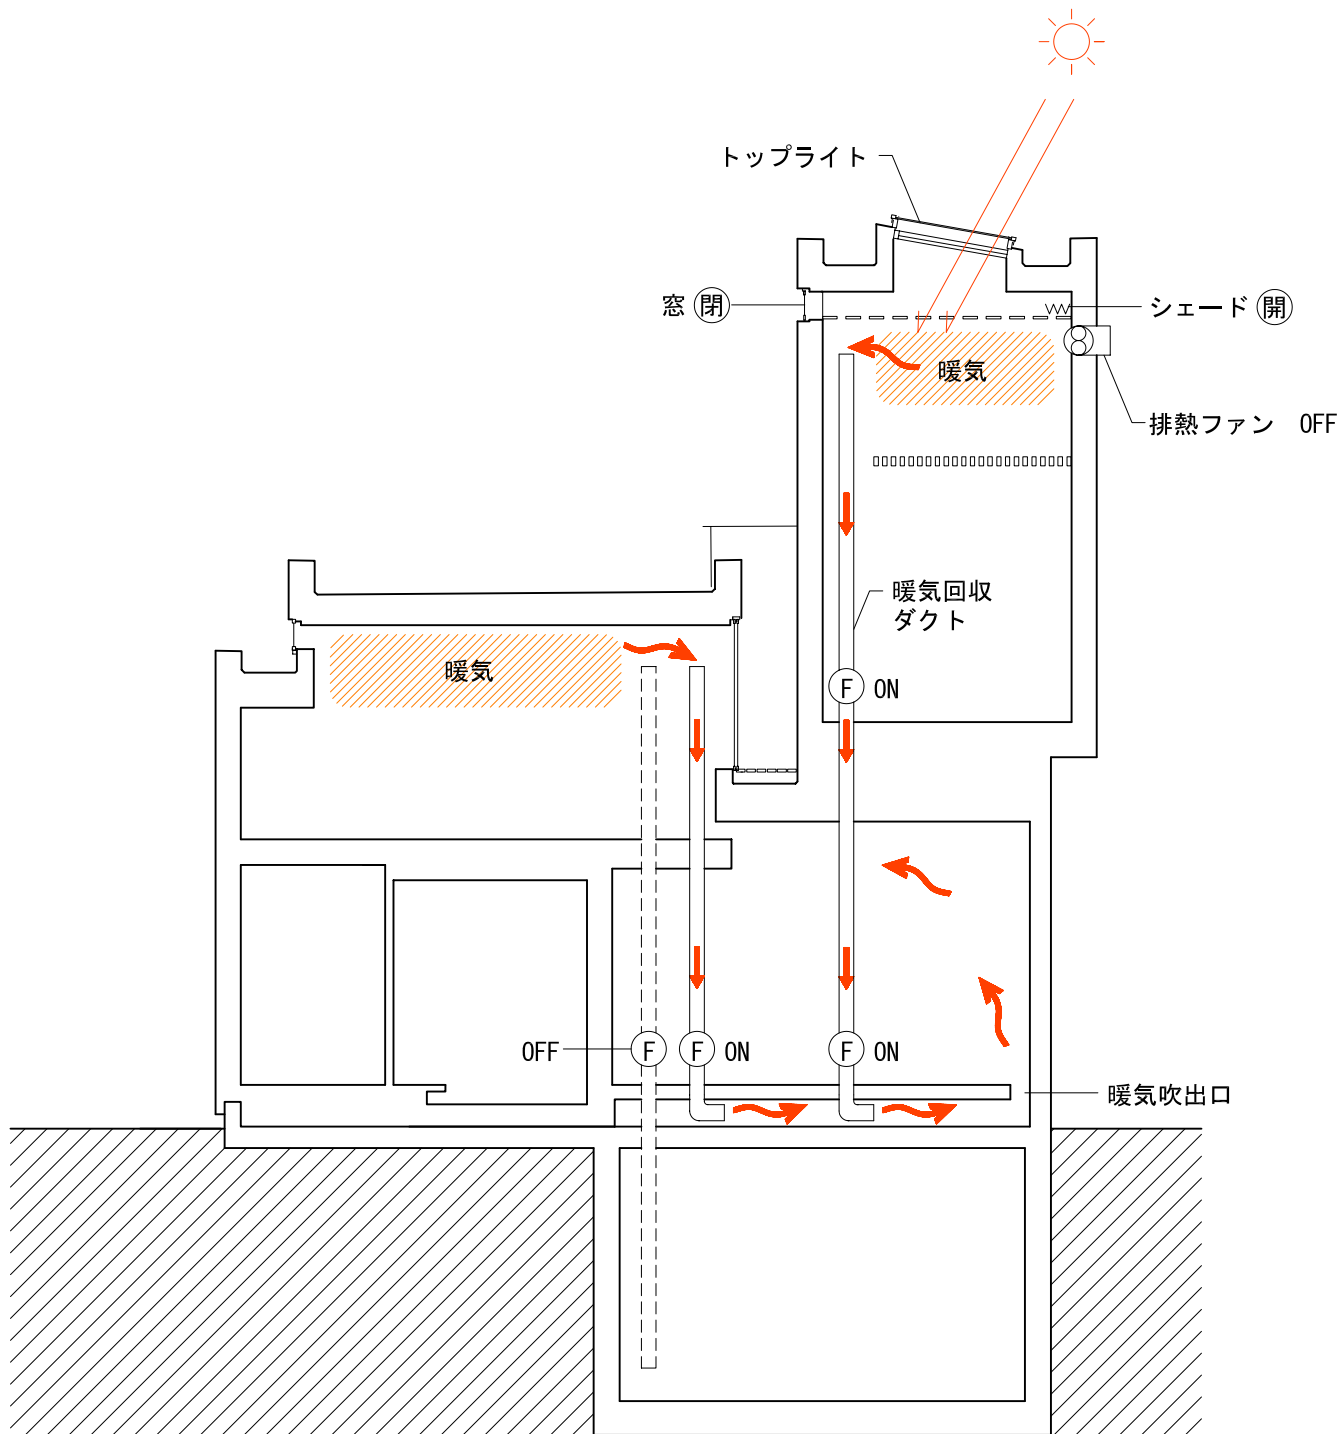



ⓕ サークュレーションファン

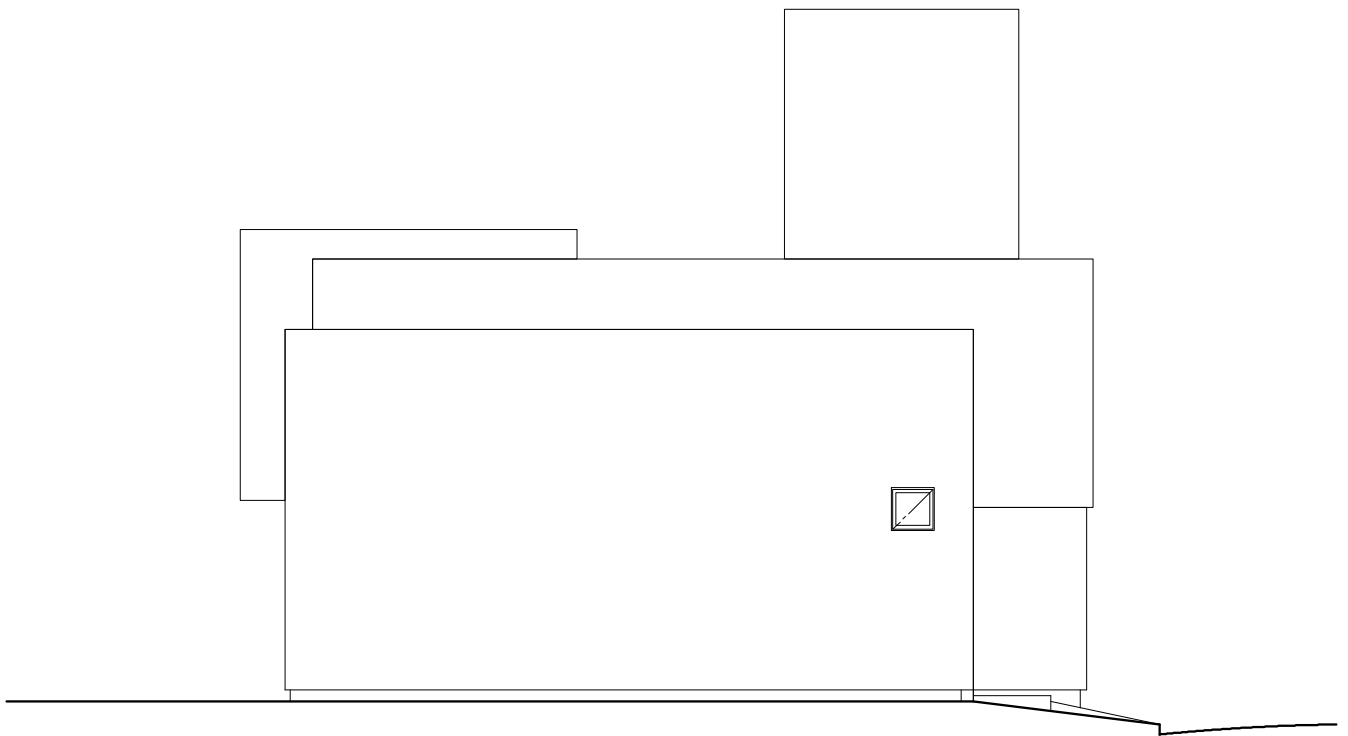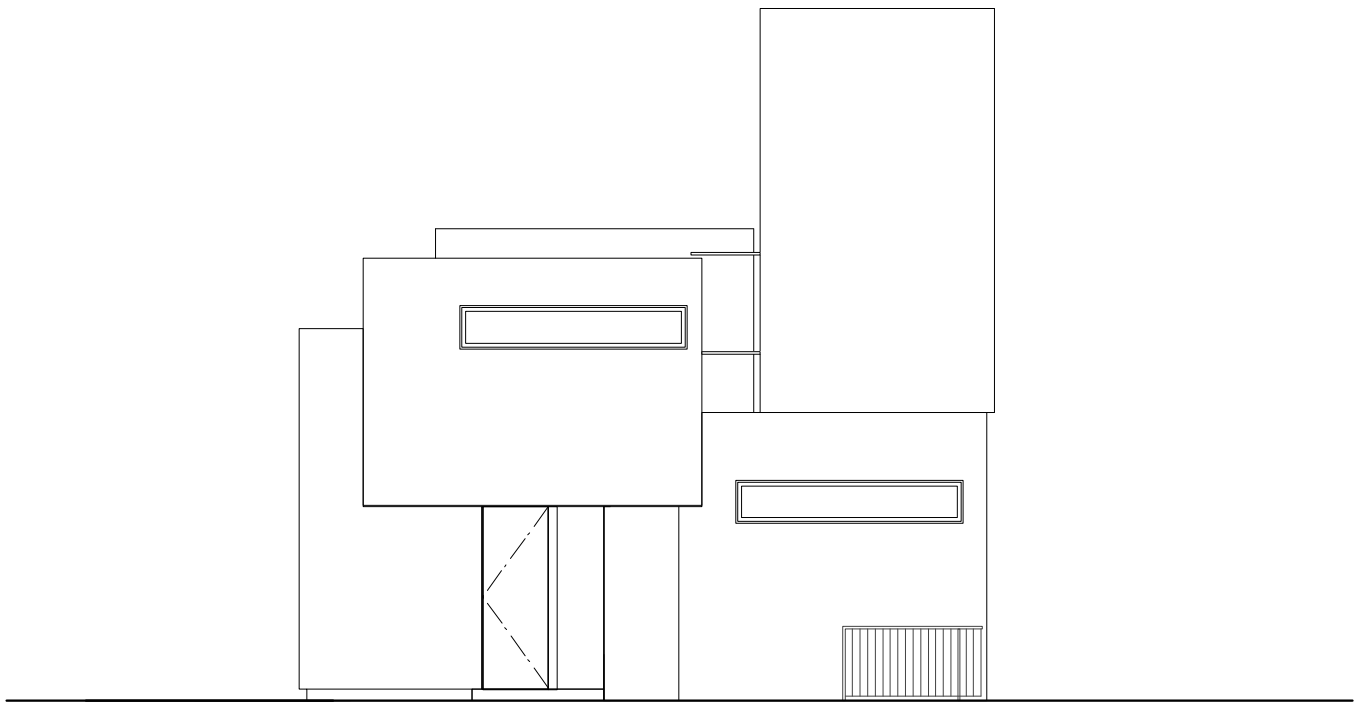

KYODO HOUSE

WEST & NORTH ELEVATION Scale 1:100 @ A4  
SANDWICH | team Low-energy



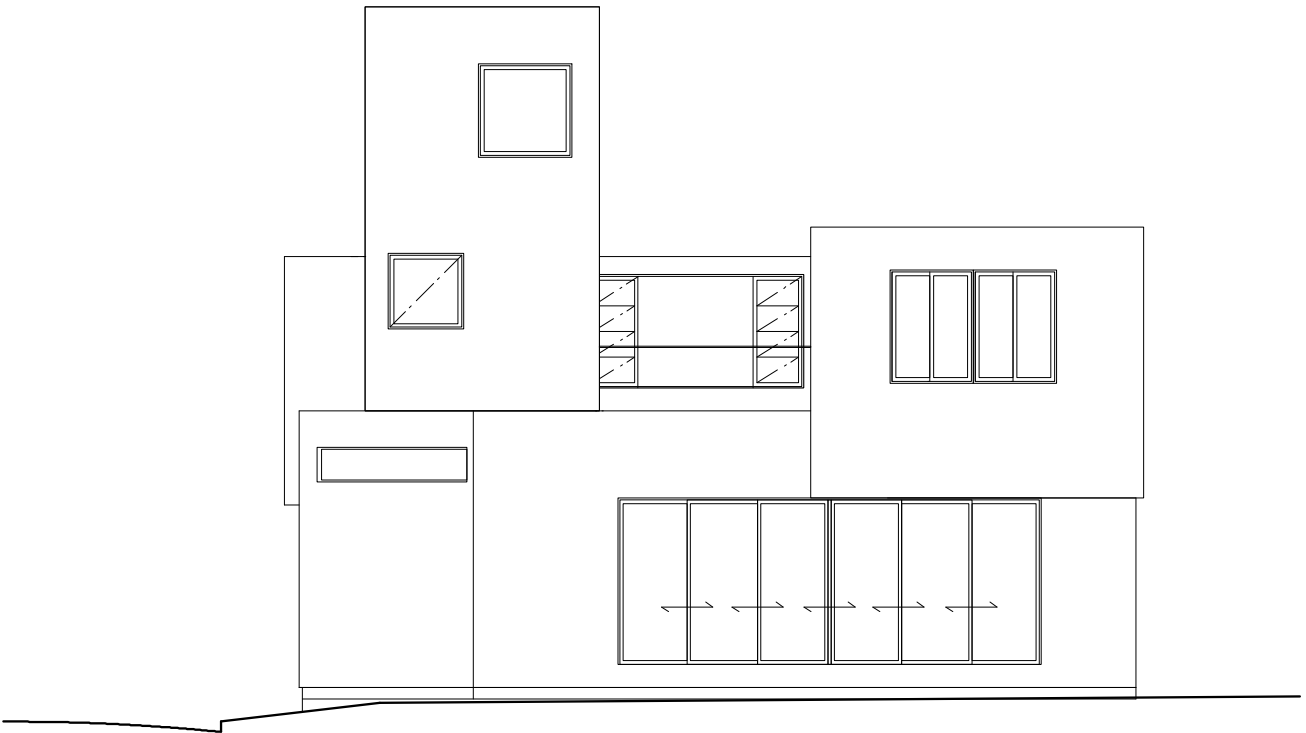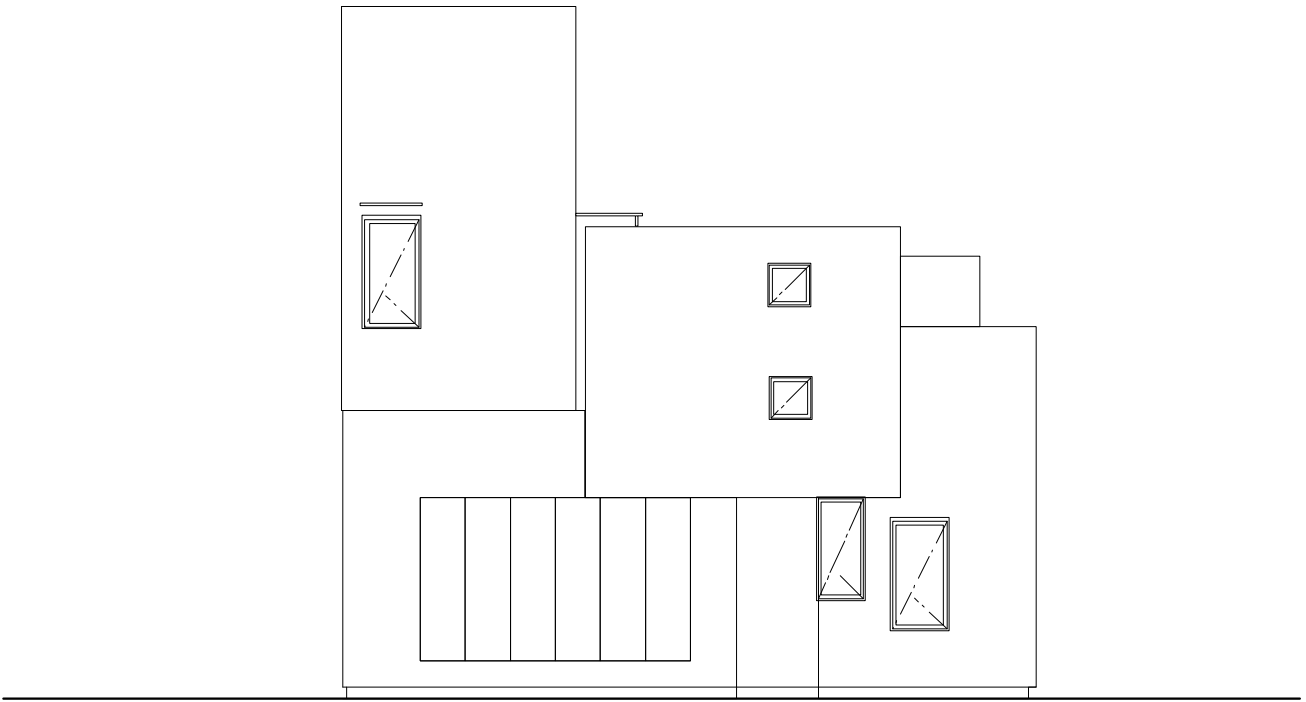

KYODO HOUSE

EAST & SOUTH ELEVATION Scale 1:100 @ A4  
SANDWICH | team Low-energy