




SOUTH

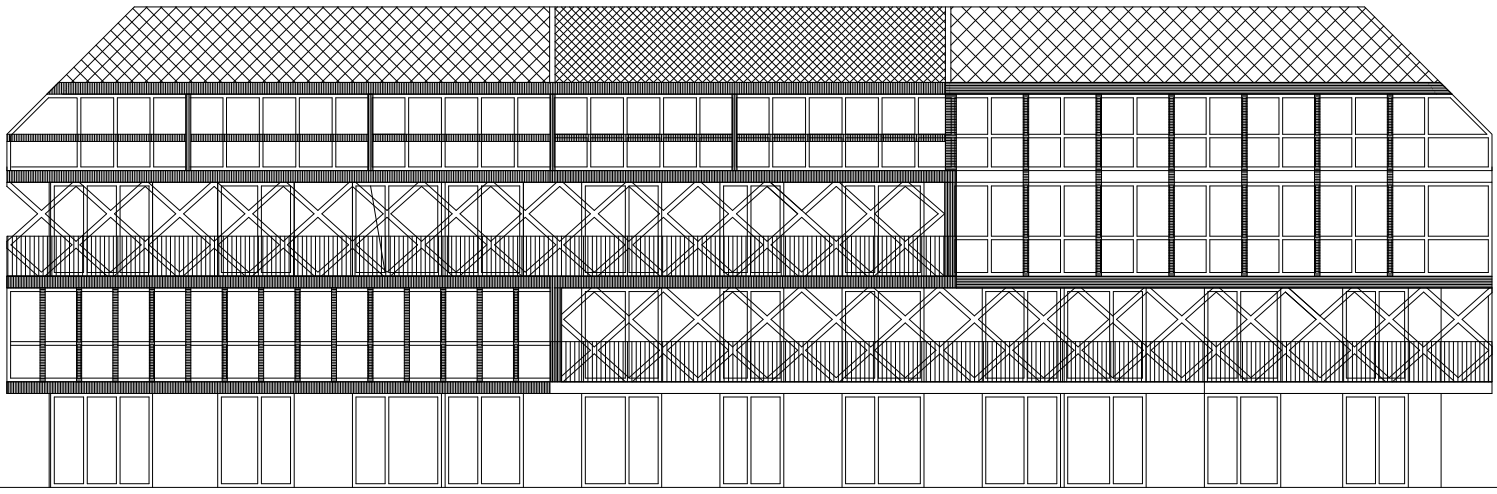


WEST

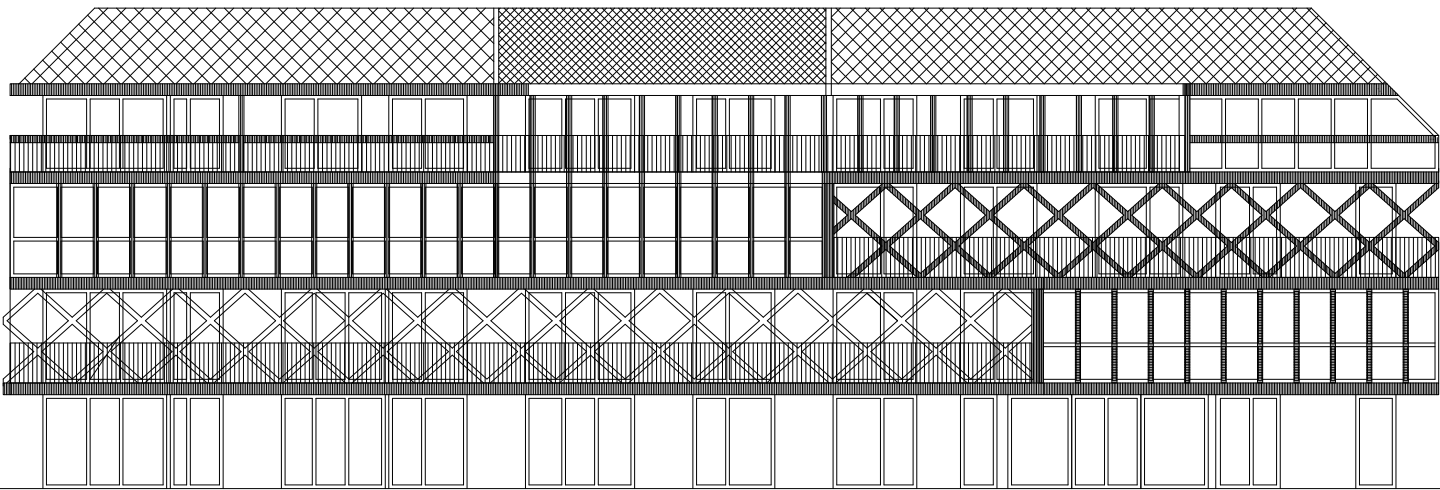

NORTH

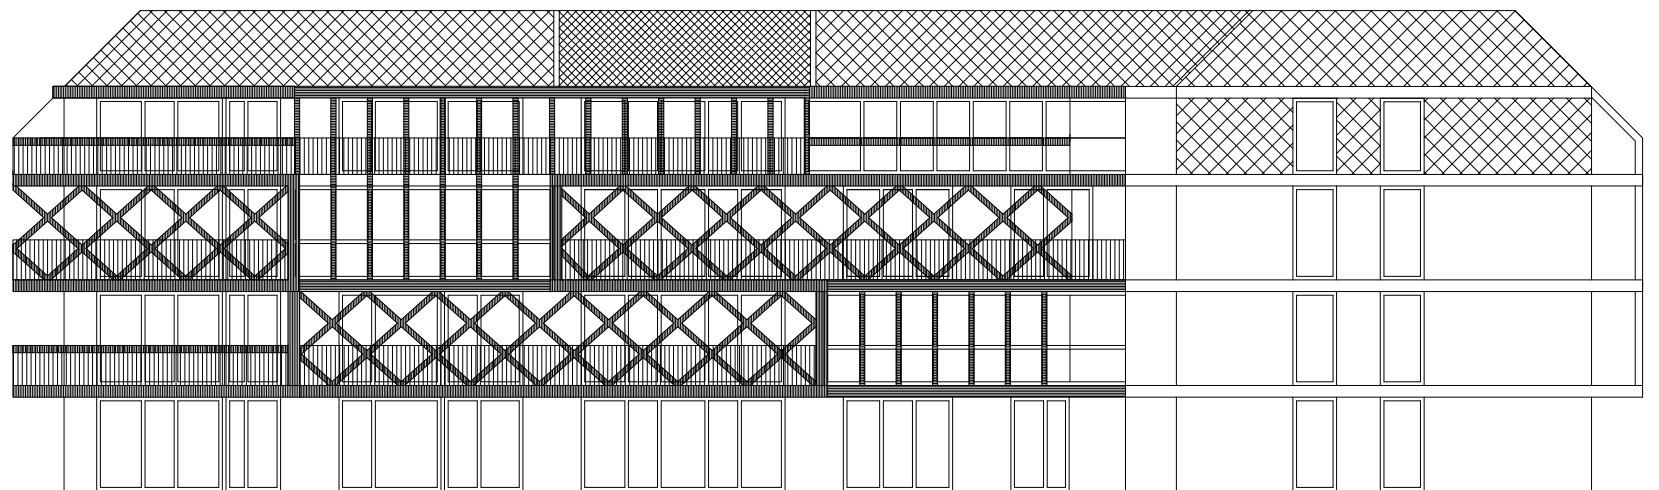

EAST

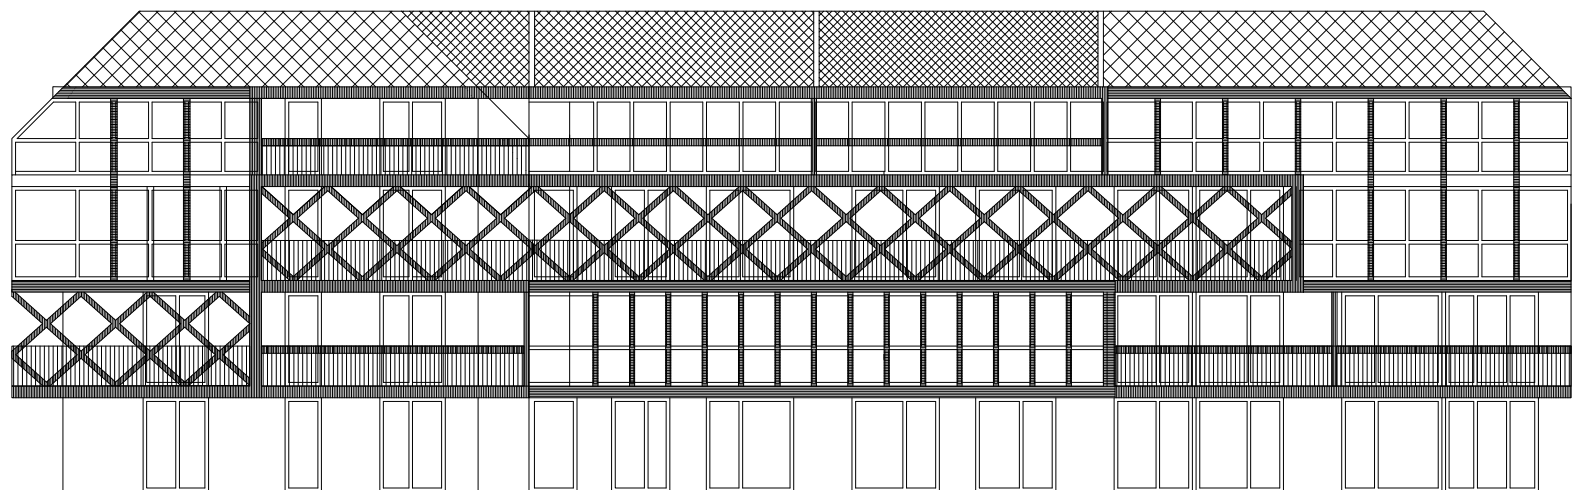

ELEVATIONS

