



- 01 MAIN ENTRANCE
- 02 CORRIDOR
- 03 SUB ENTRANCE
- 04 WC
- 05 STORAGE

PLAN

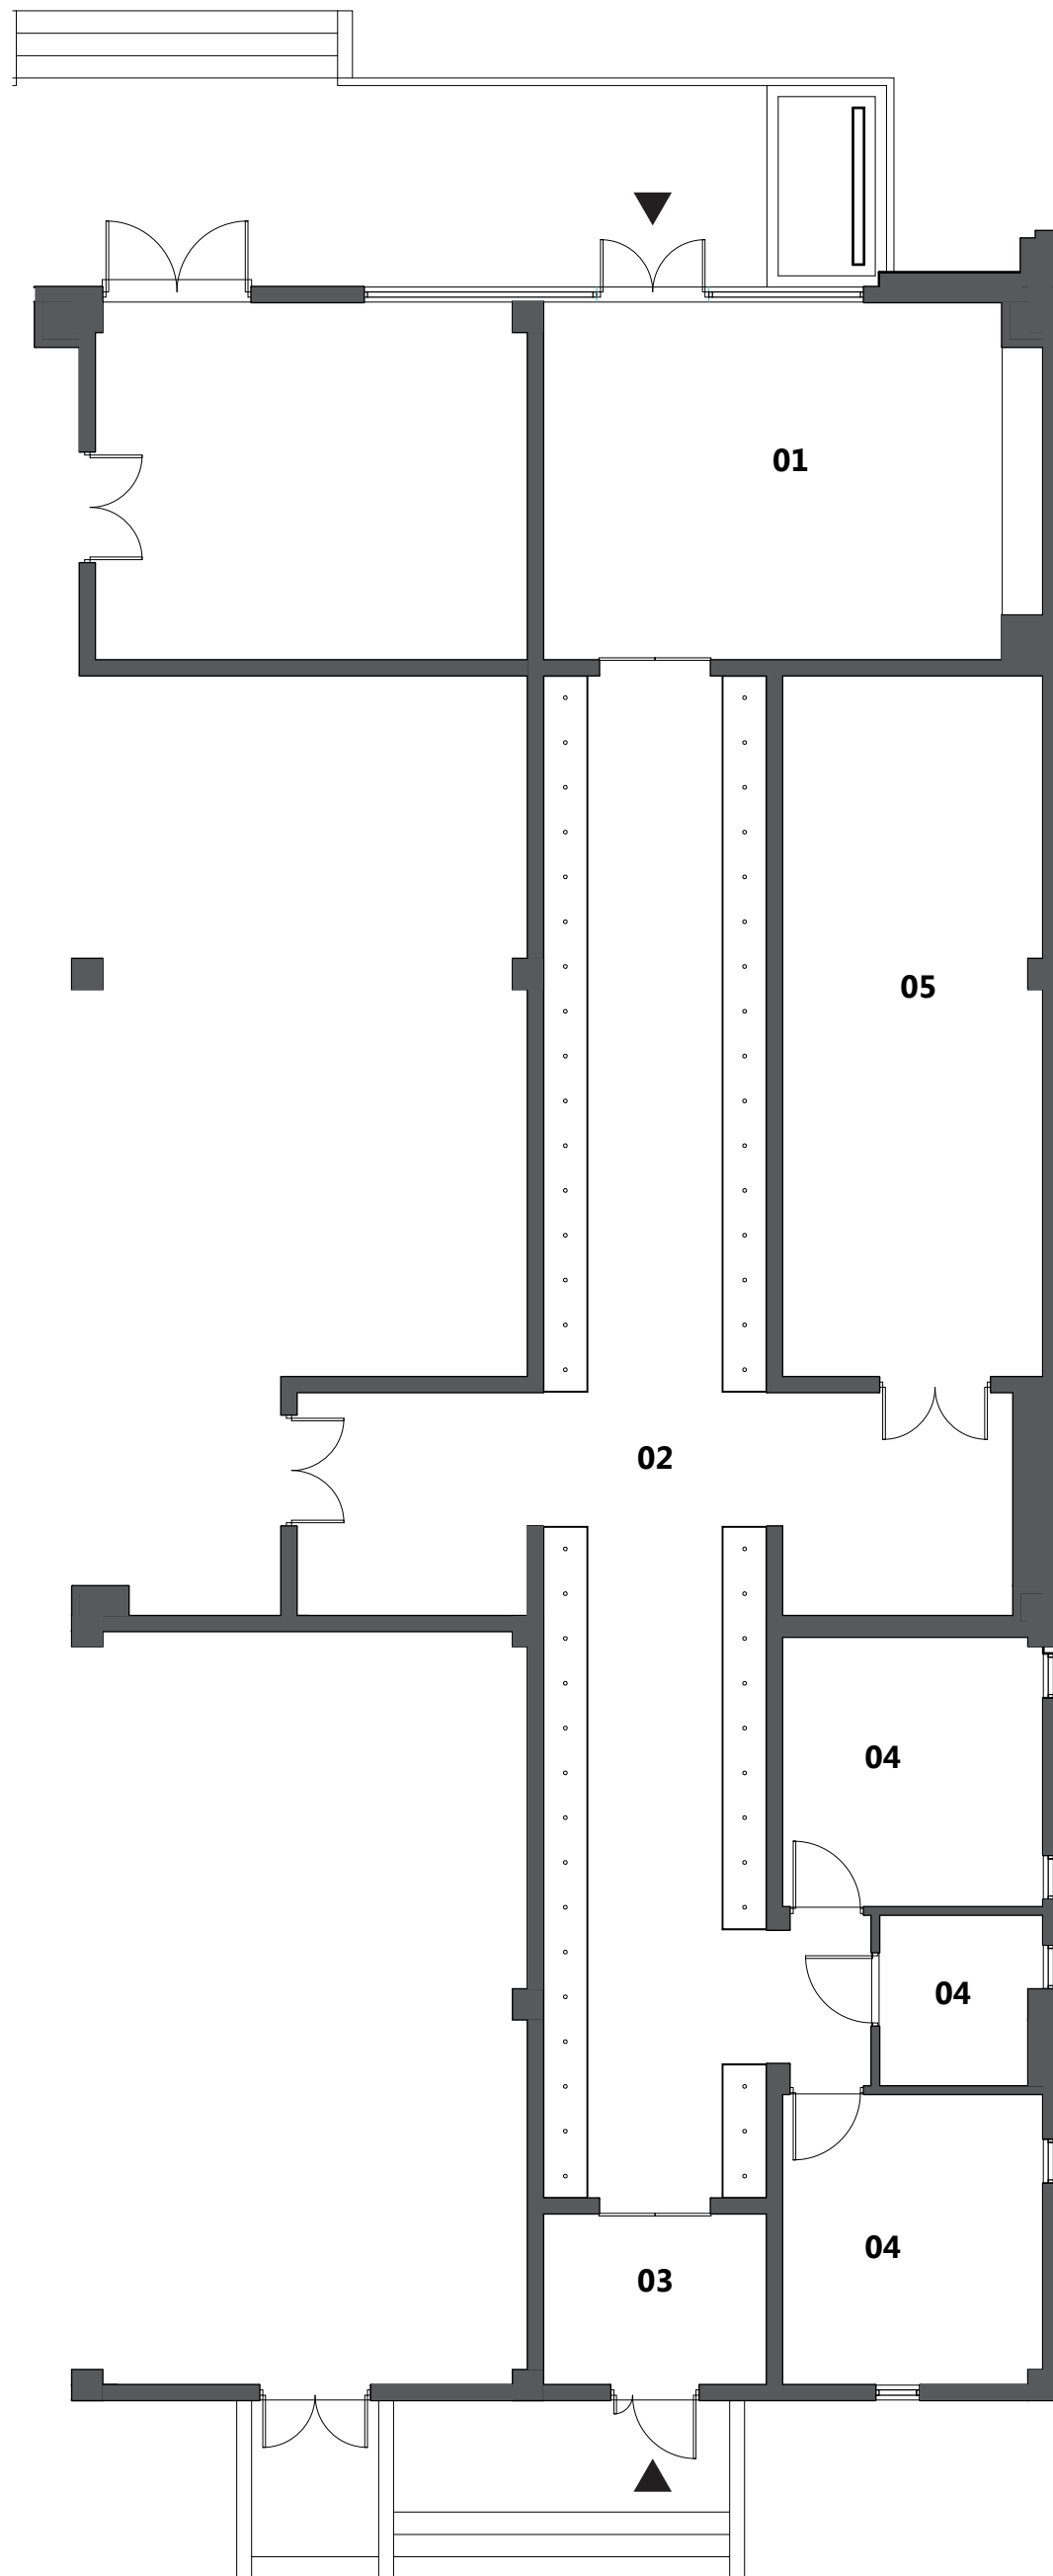


- 01 MAIN ENTRANCE
- 02 CORRIDOR
- 03 SUB ENTRANCE
- 04 WC
- 05 STORAGE

PLAN

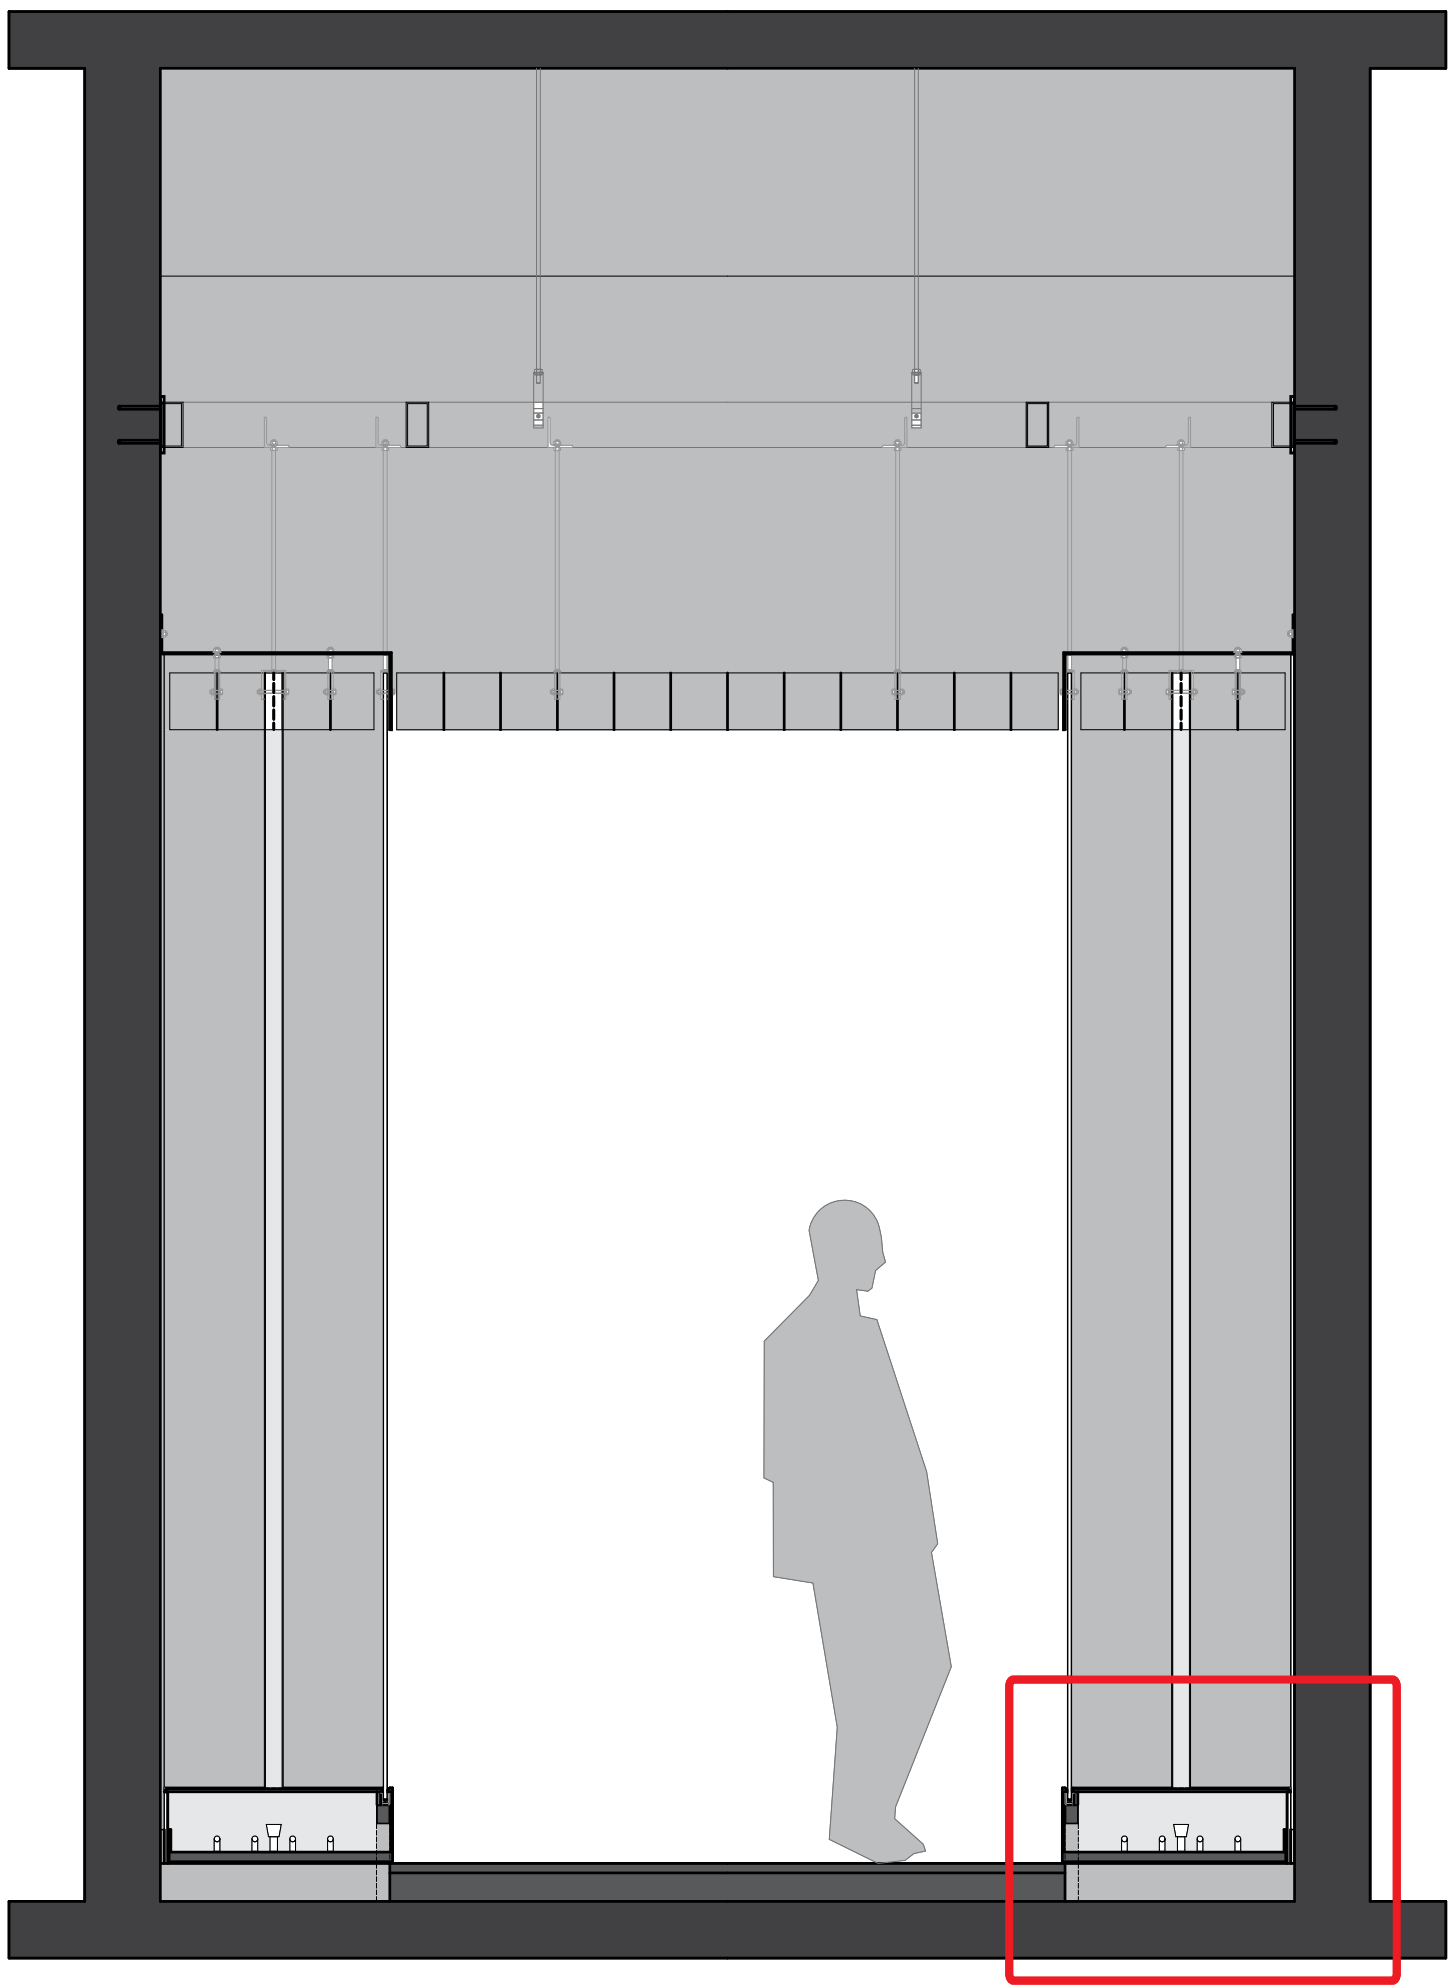


SECTION

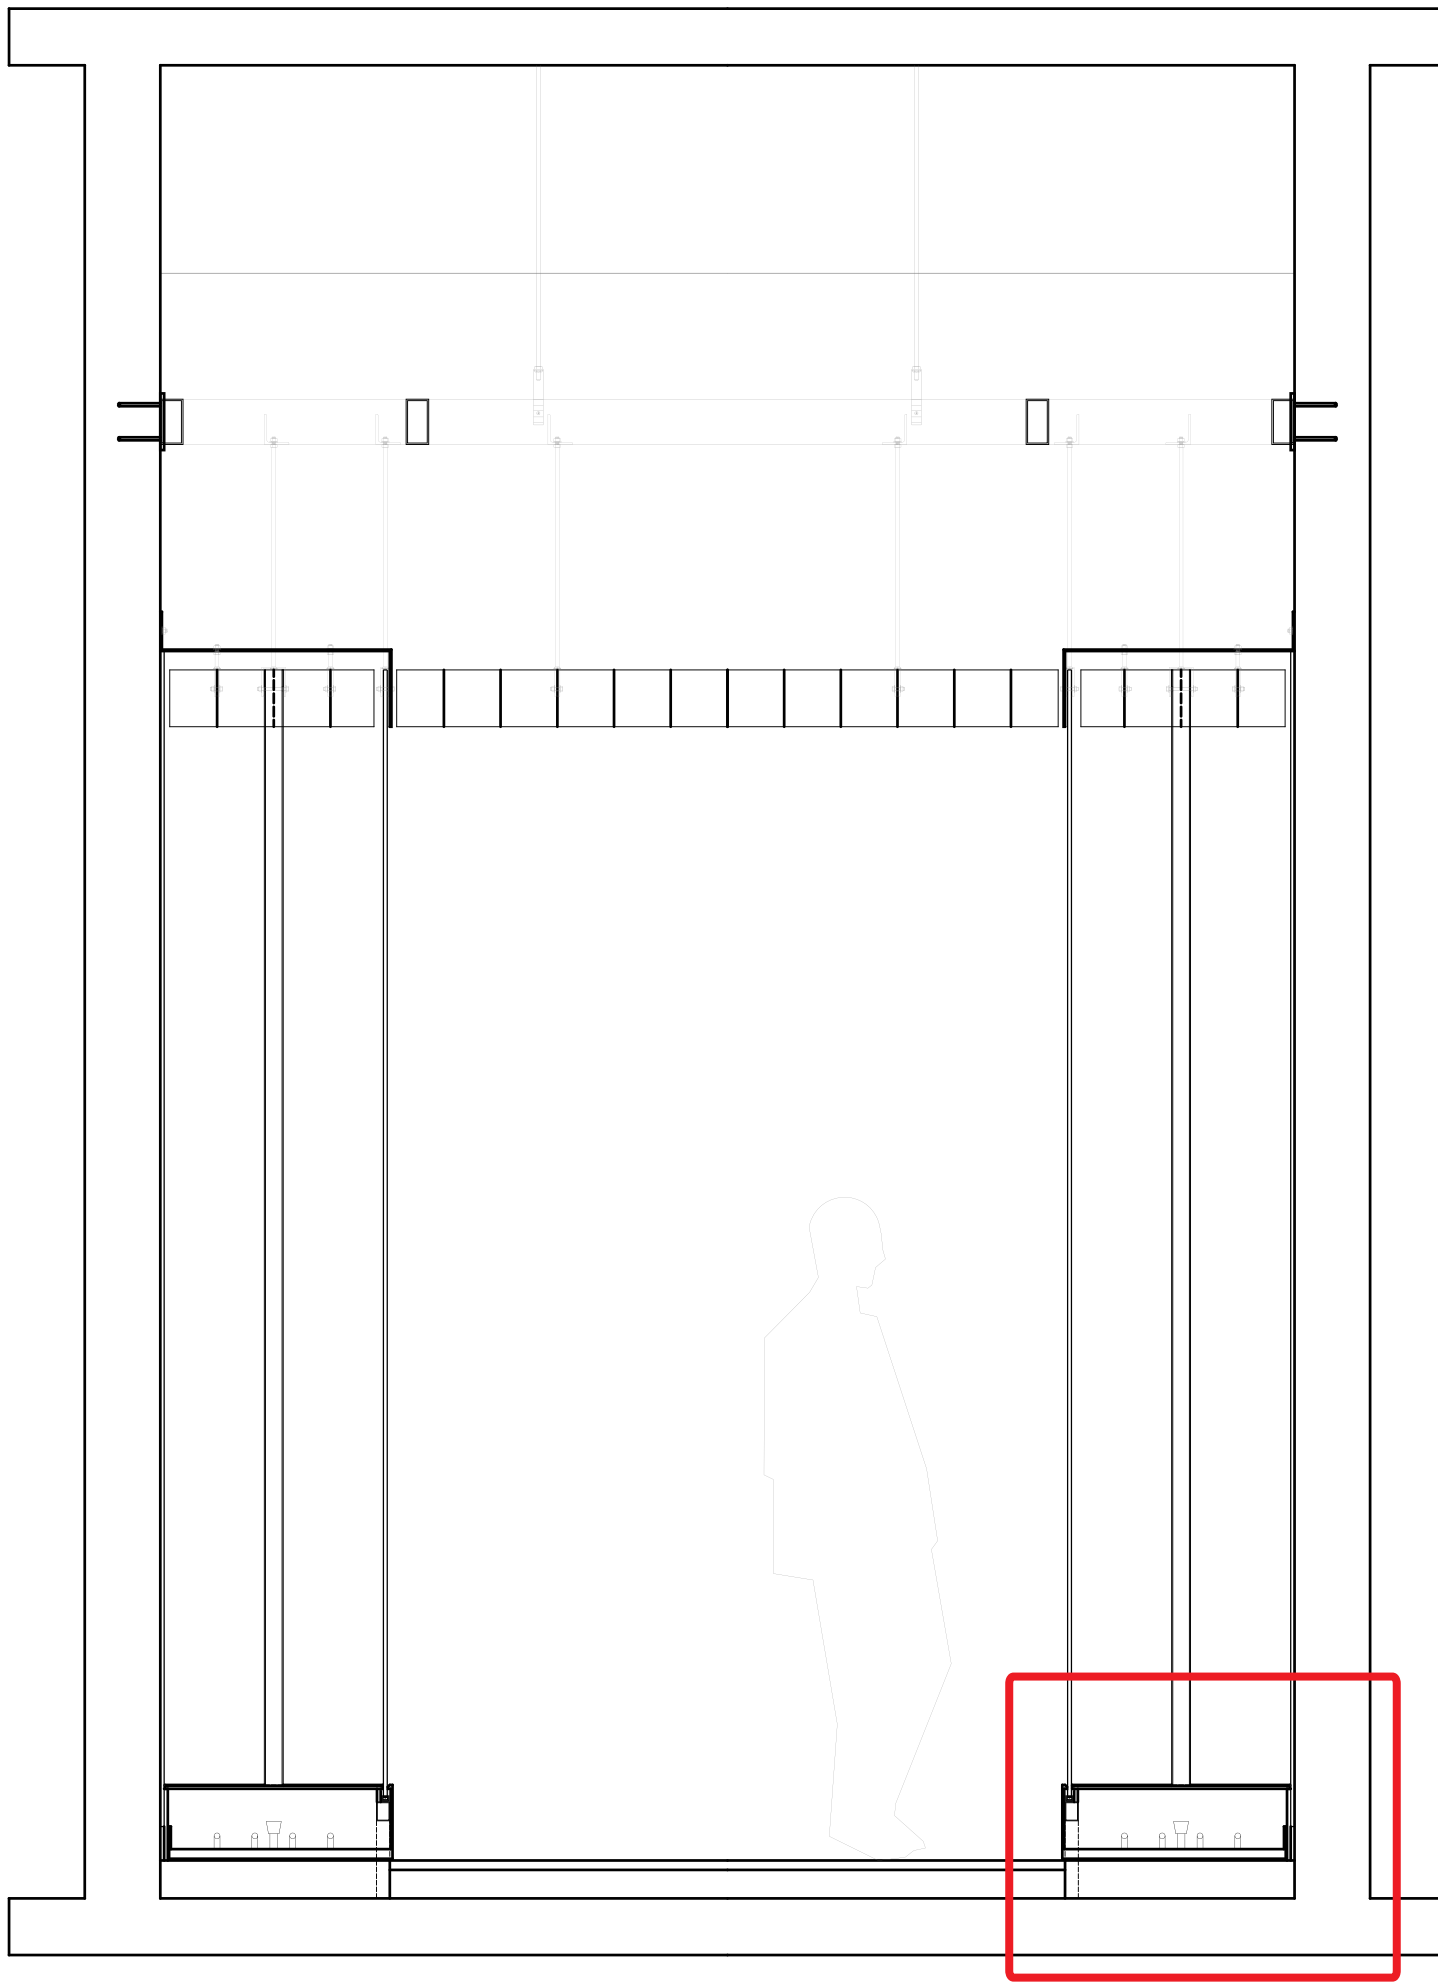

SECTION

DETAIL

- 01 Tempered glass
- 02 Half mirror film
- 03 Acrylic pipe
- 04 Clear mirror
- 05 Acrylic plate
- 06 Tempered glass
- 07 Fluorescent lamp
- 08 LED upper Light

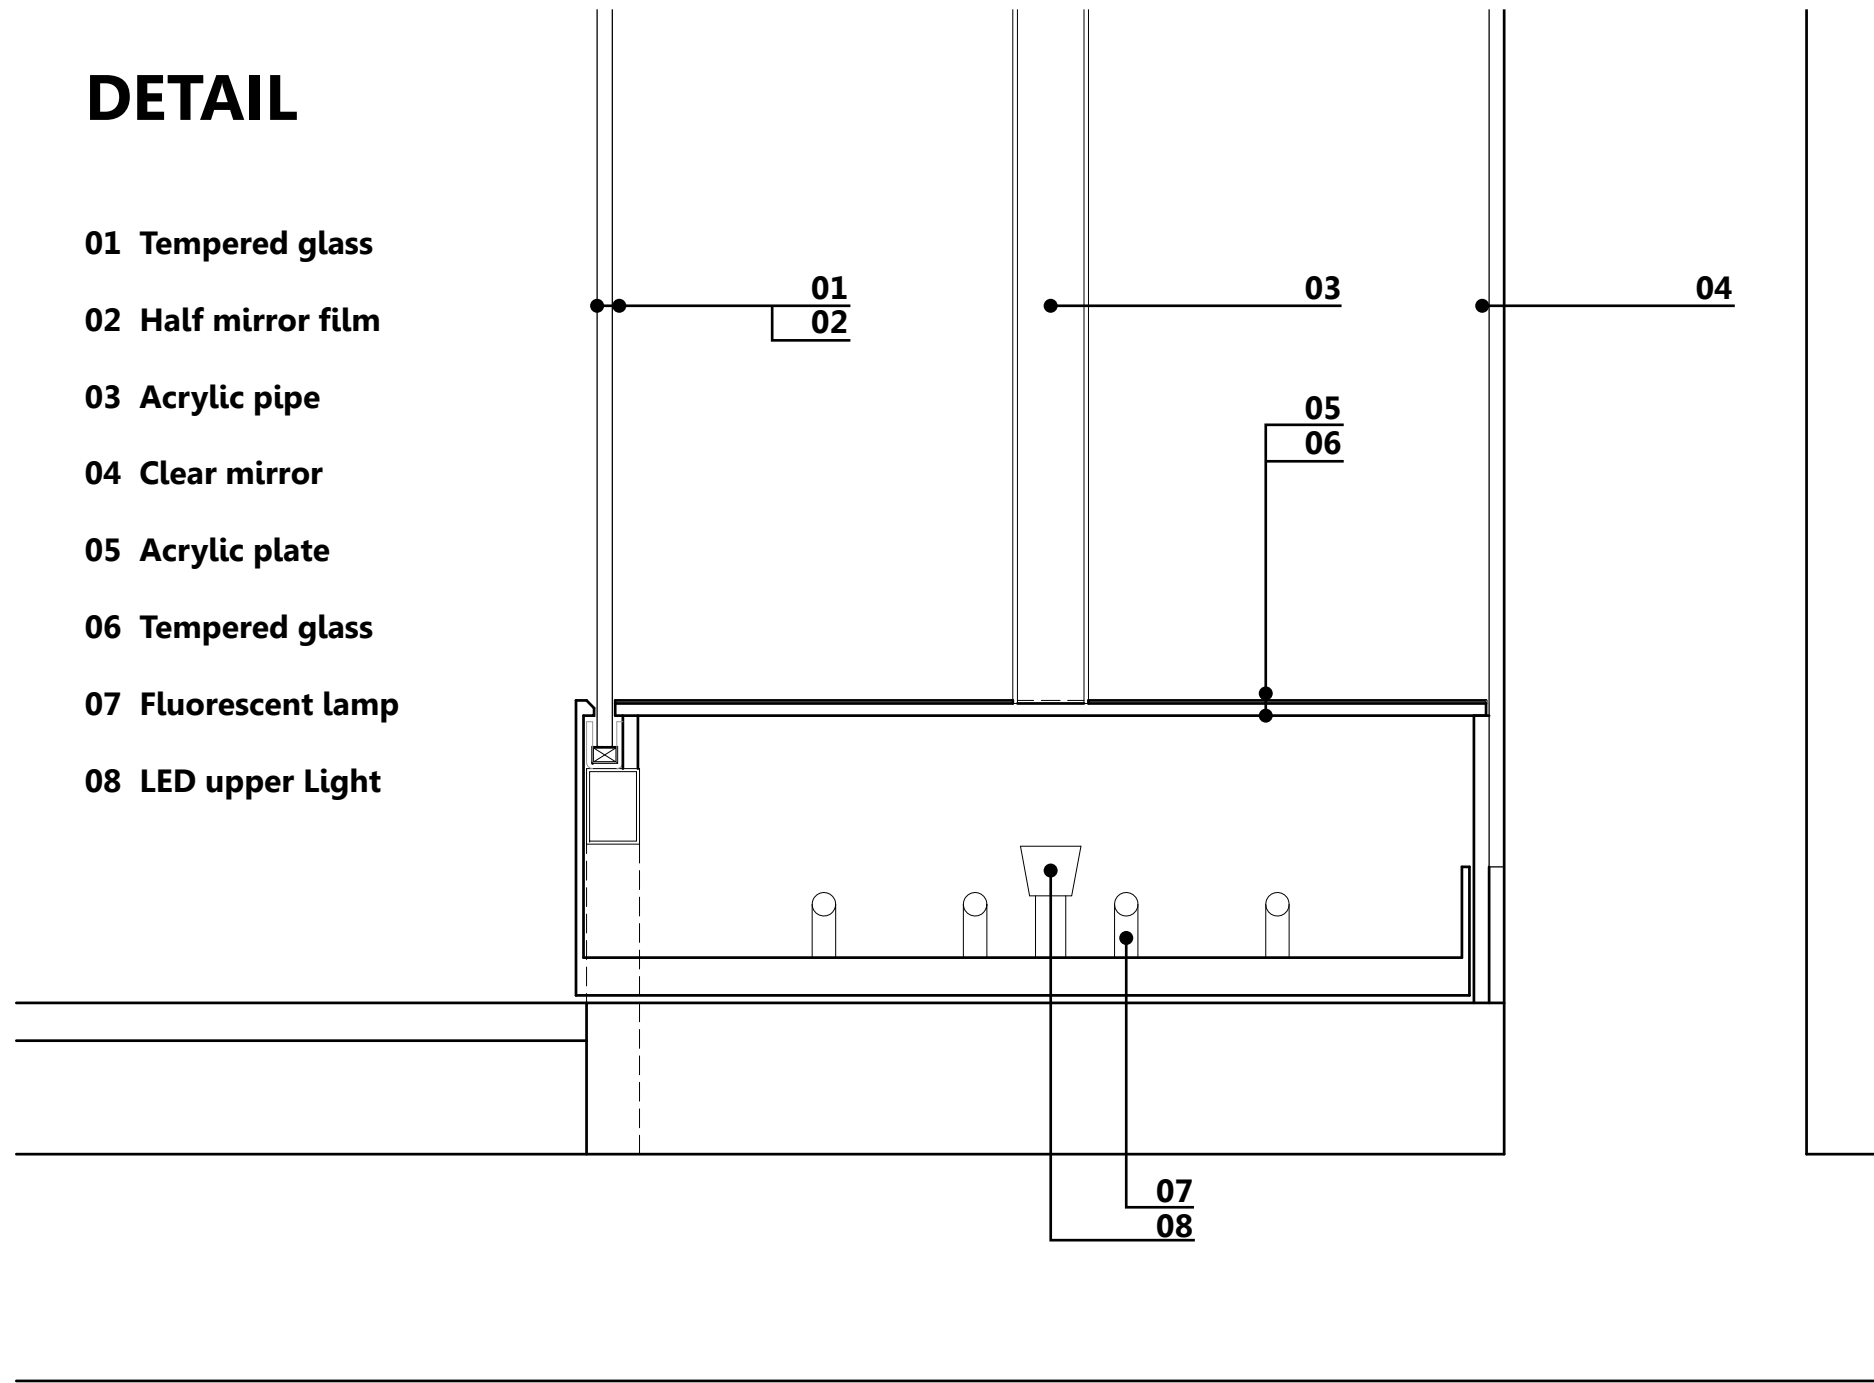

DIAGRAM

- 01 Tempered glass
- 02 Half mirror film
- 03 Acrylic pipe
- 04 Clear mirror
- 05 Acrylic plate
- 06 Tempered glass
- 07 Fluorescent lamp
- 08 LED upper Light

