
★+62.00m

-0.10m (+51.90m) ¹

+92.00m +40.00m

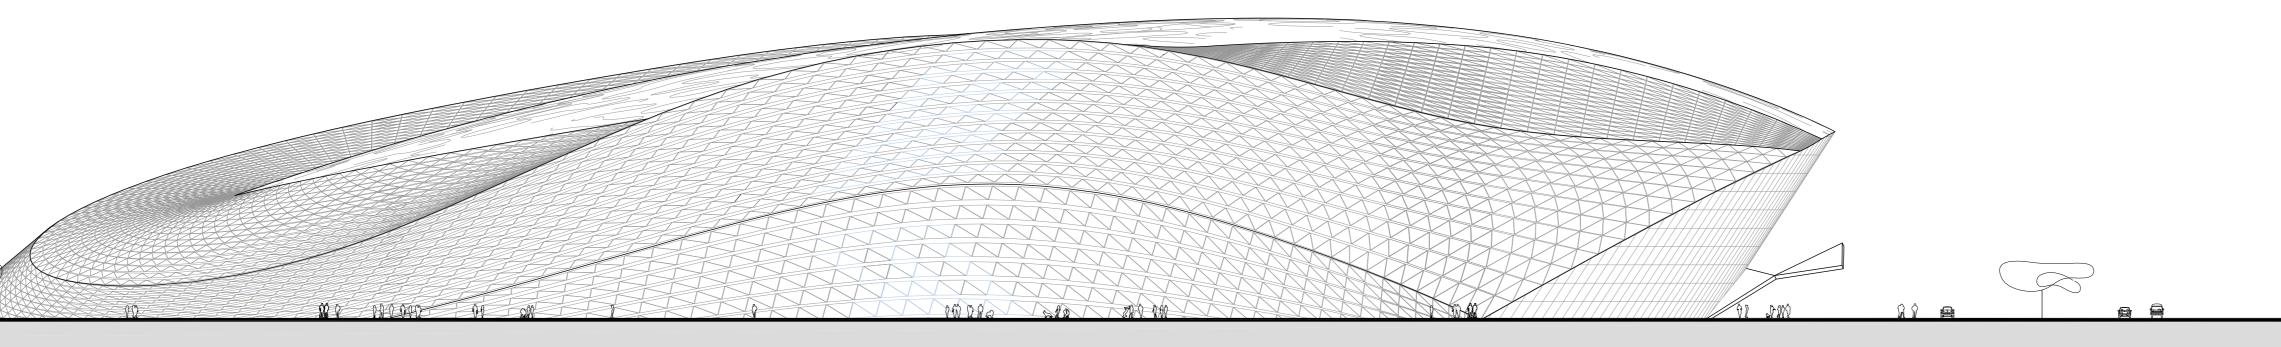

Elevation North East 1:1000