

LIGHTING OPTIONS



L1 NOGUCHI - AKARI LIGHT SCULPTURES

WITH GLOBE, POWER SOURCE, WATTAGE ETC TBC

WITH ???M OF CORD LOOPED & DRAPED ACROSS CEILING TO CREATE CABLE FEATURE - SPEAK WITH DESIGNER PRIOR TO INSTALLATION

SUPPLIER : ????
PRODUCT : MODEL 55A
COST : \$ PLUS GST

QTY: 3



L2 NOGUCHI - AKARI LIGHT SCULPTURES

WITH GLOBE, POWER SOURCE, WATTAGE ETC TBC

WITH ???M OF CORD LOOPED & DRAPED ACROSS CEILING TO CREATE CABLE FEATURE - SPEAK WITH DESIGNER PRIOR TO INSTALLATION

SUPPLIER : ????
PRODUCT : MODEL 15A
COST : \$ PLUS GST

QTY: 1





L4 REGGIANI 5590 SURFACE MOUNTED

HALOGEN LAMP 20W IRC FNV

SUPPLIER : EUROLUCE
CONTACT : DAWN KIDD, 02 9356 9902
FINISH : WHITE
COST : \$ 122.12 + GST EACH

QTY: 21

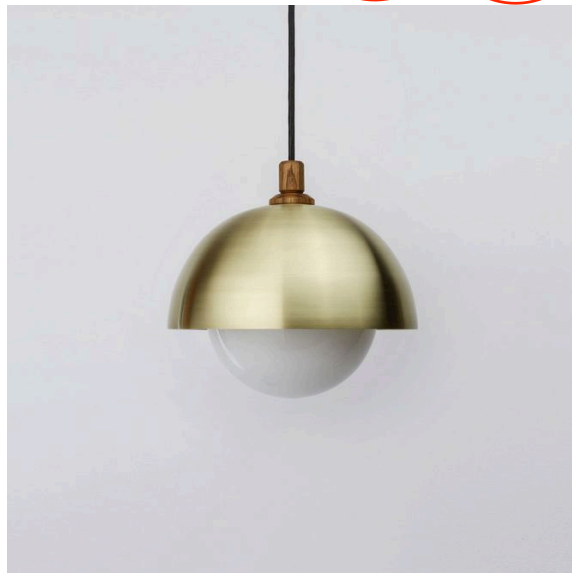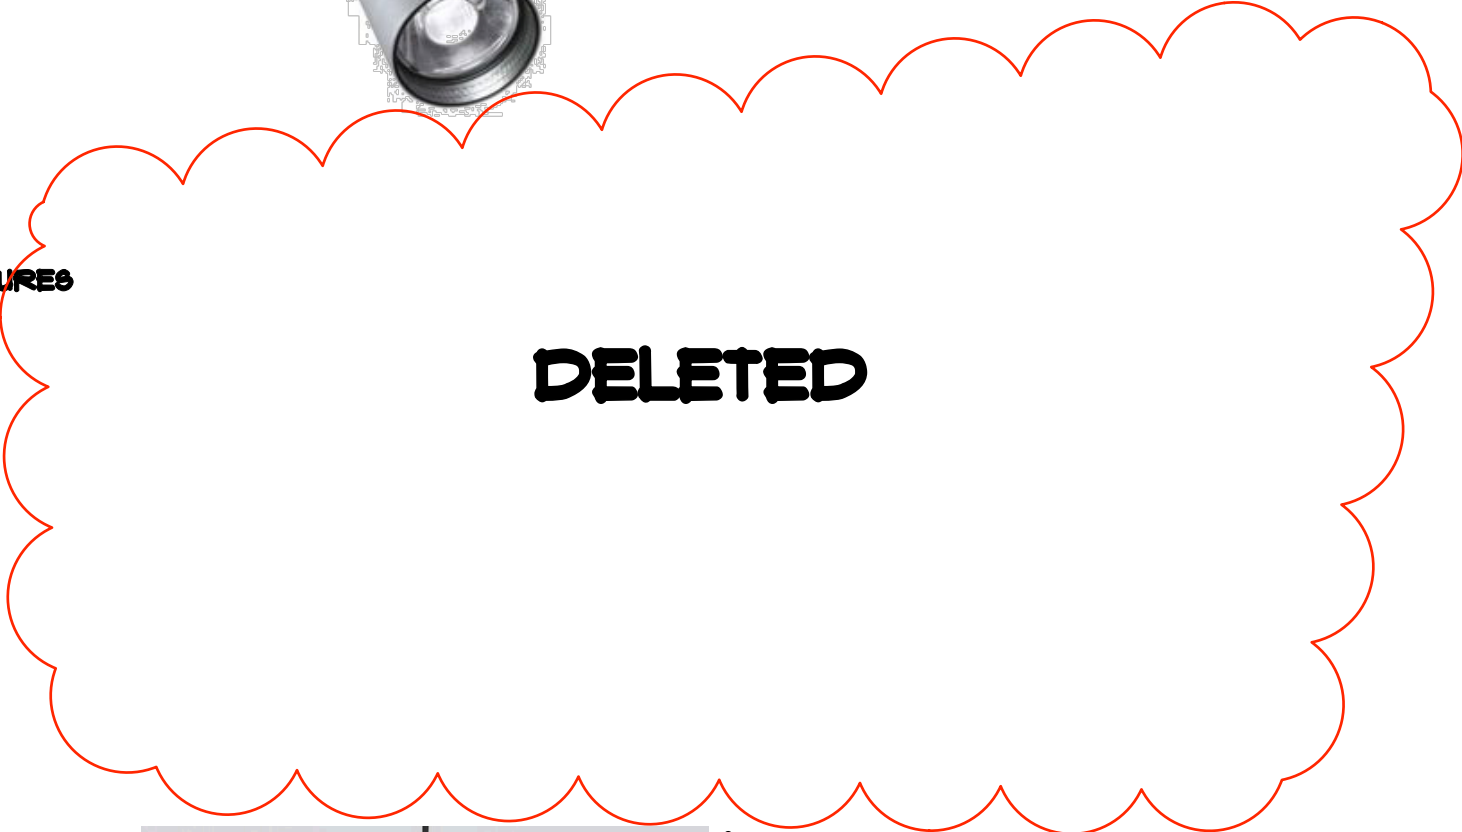


L6 DOME PENDANT

(255MM DIA)

SUPPLIER : ALLIED MAKER
CONTACT : STUDIO@ALLIEDMAKER.COM (US) 516.200.9145
FINISH : BRASS, WHITE OAK, MILKY WHITE GLASS
COST : US\$535 EACH

QTY: 3

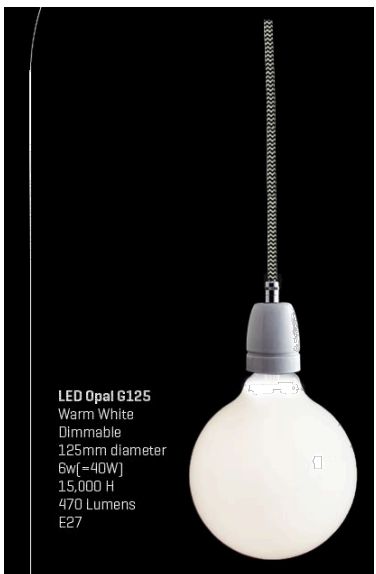


LED Opal G125
Warm White
Dimmable
125mm diameter
6w (=40W)
15,000 H
470 Lumens
E27

FOR CONSTRUCTION

ISSUE	DATE	REVISION
H	12.11.15	FOR CONSTRUCTION

VERIFY ALL DIMENSIONS & LEVELS ON SITE PRIOR TO START OF WORK. USE DIMENSIONS SHOWN IN PREFERENCE TO SCALED DIMENSIONS

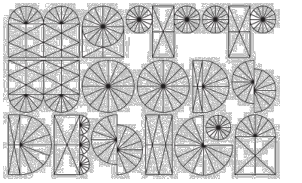

SOLD@KLINGMATTWOODS.COM | 0421 848 462

PROJECT
THE RABBIT HOLE

CLIENT
CORRINE SMITH & AMARA JARRATT

DRAWING NAME
LIGHTING

ADDRESS
1/146 ABERCROMBIE ST REDFERN

SCALE **SHOWN AS** JOB NO **0336**

DATE **25.05.15** DRAWN **MW**

DRAWING NO ISSUE **H**

81