


LEVEL +3.25 / +4.64

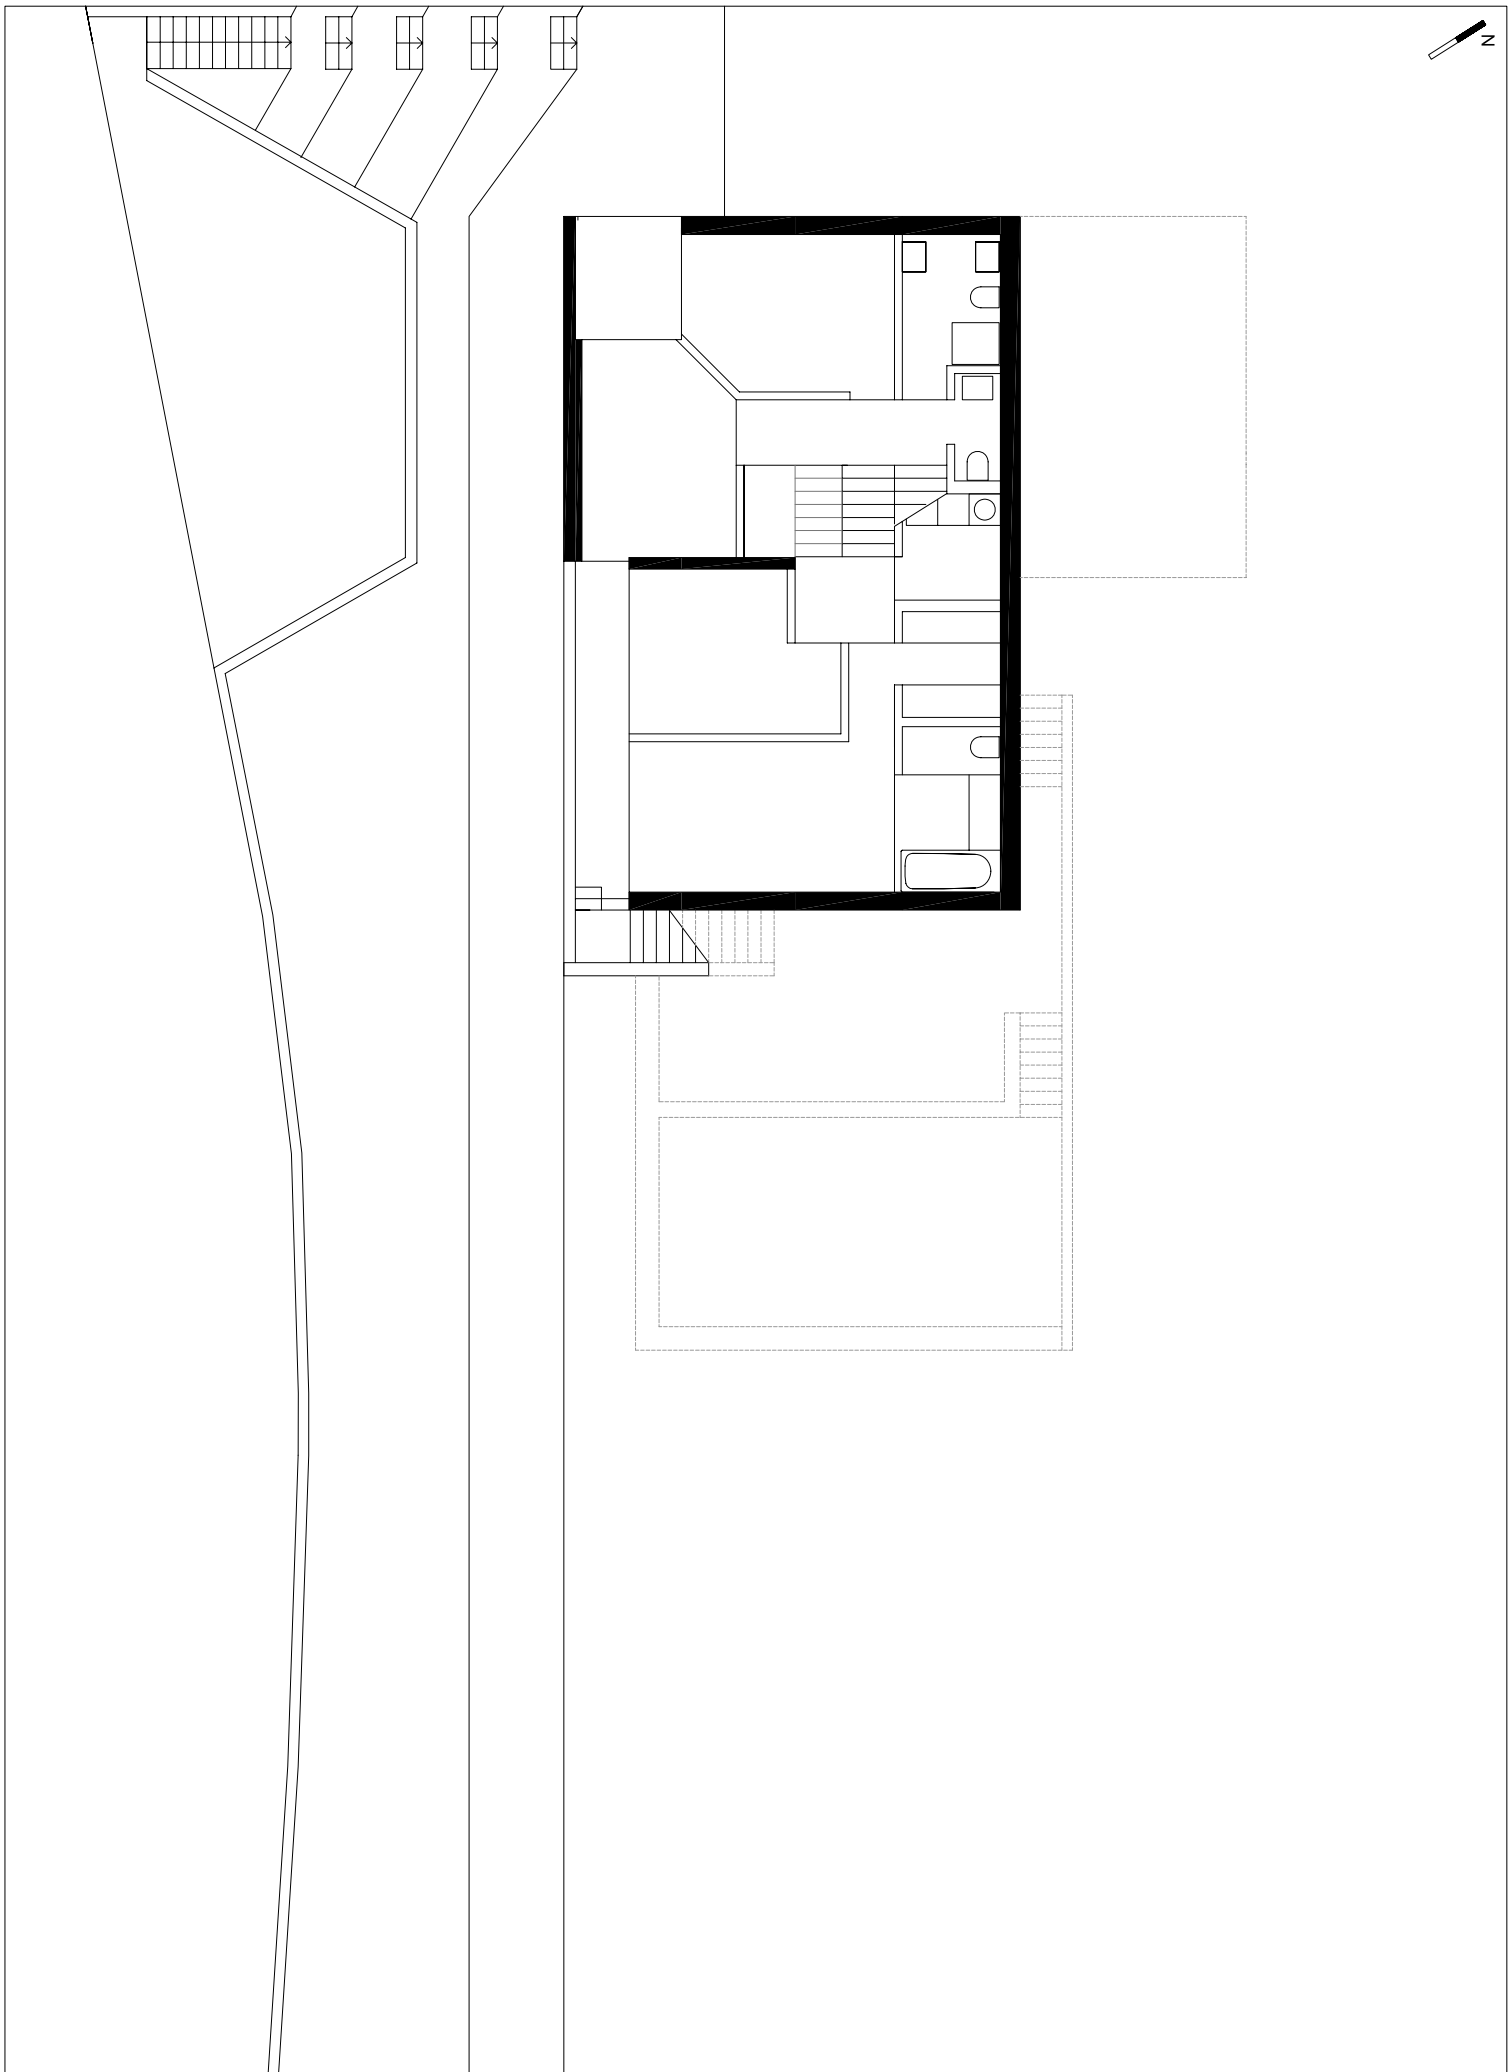

HOUSE IN COMANO
TICINO - SWITZERLAND

DAVIDE MACULLO & MARCO STROZZI ARCHITECTS