


01 Detail Section
NTS @ A1

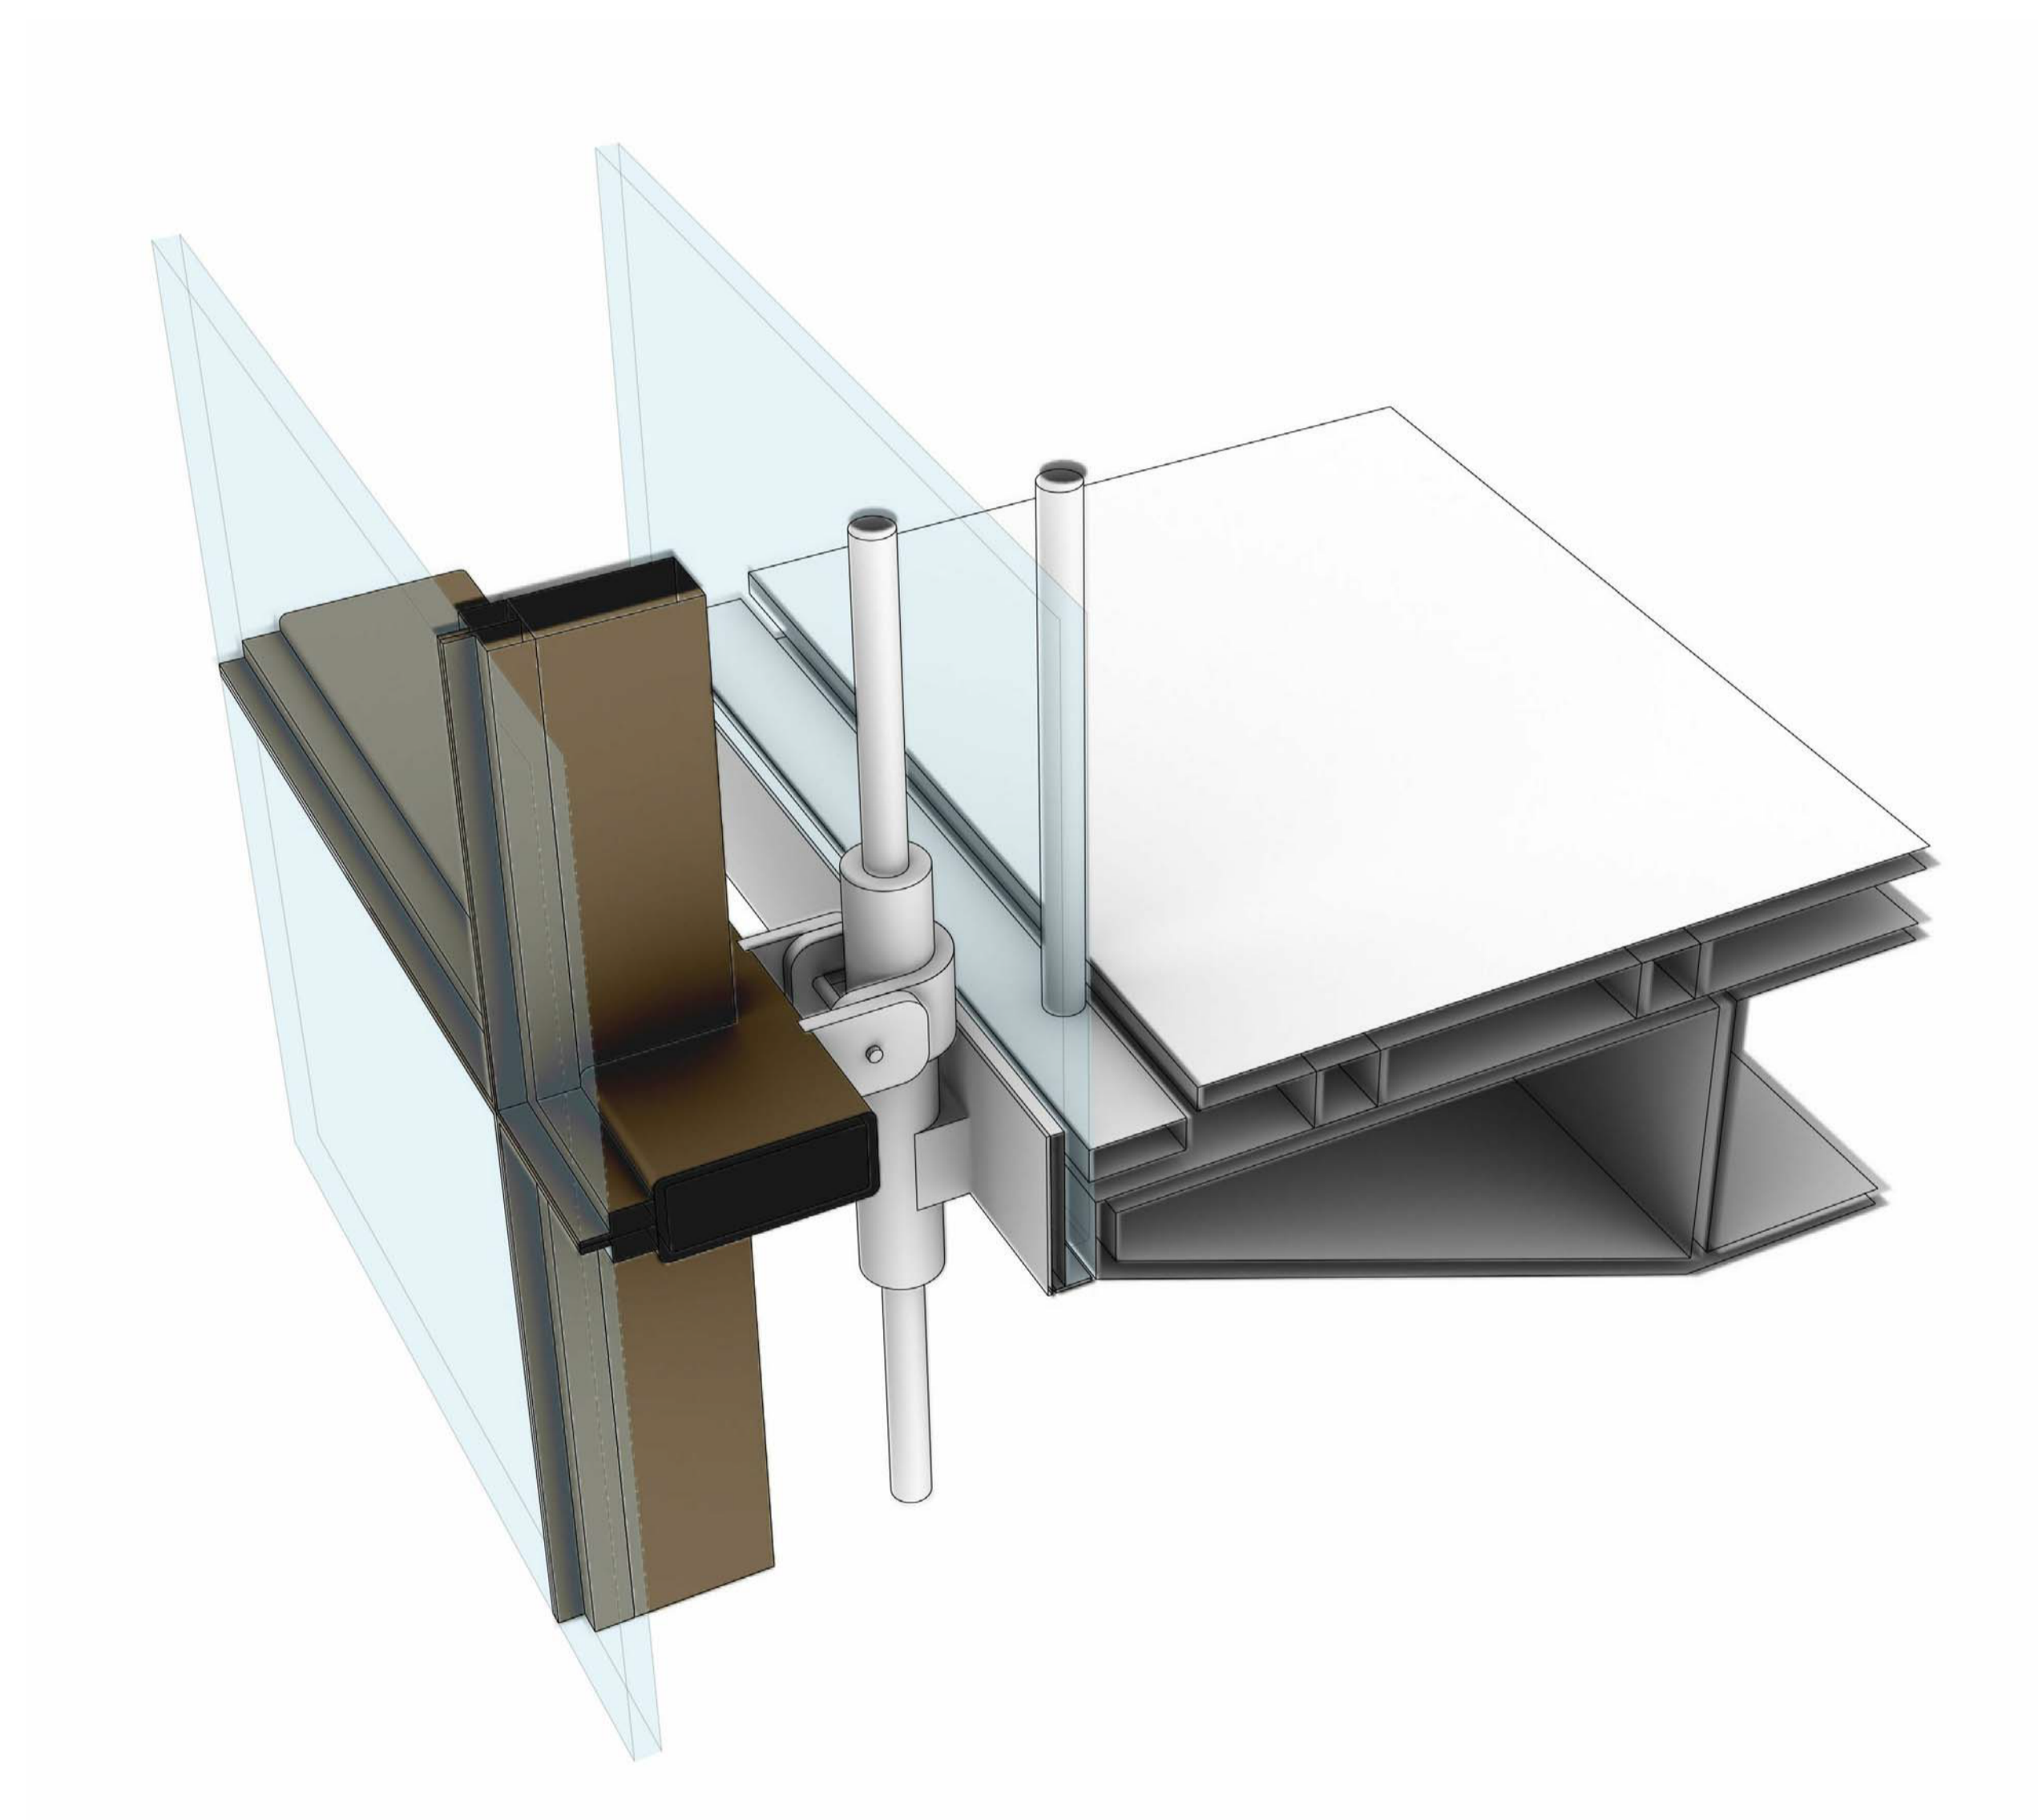

02 Detail - structural connection
NTS @ A1